


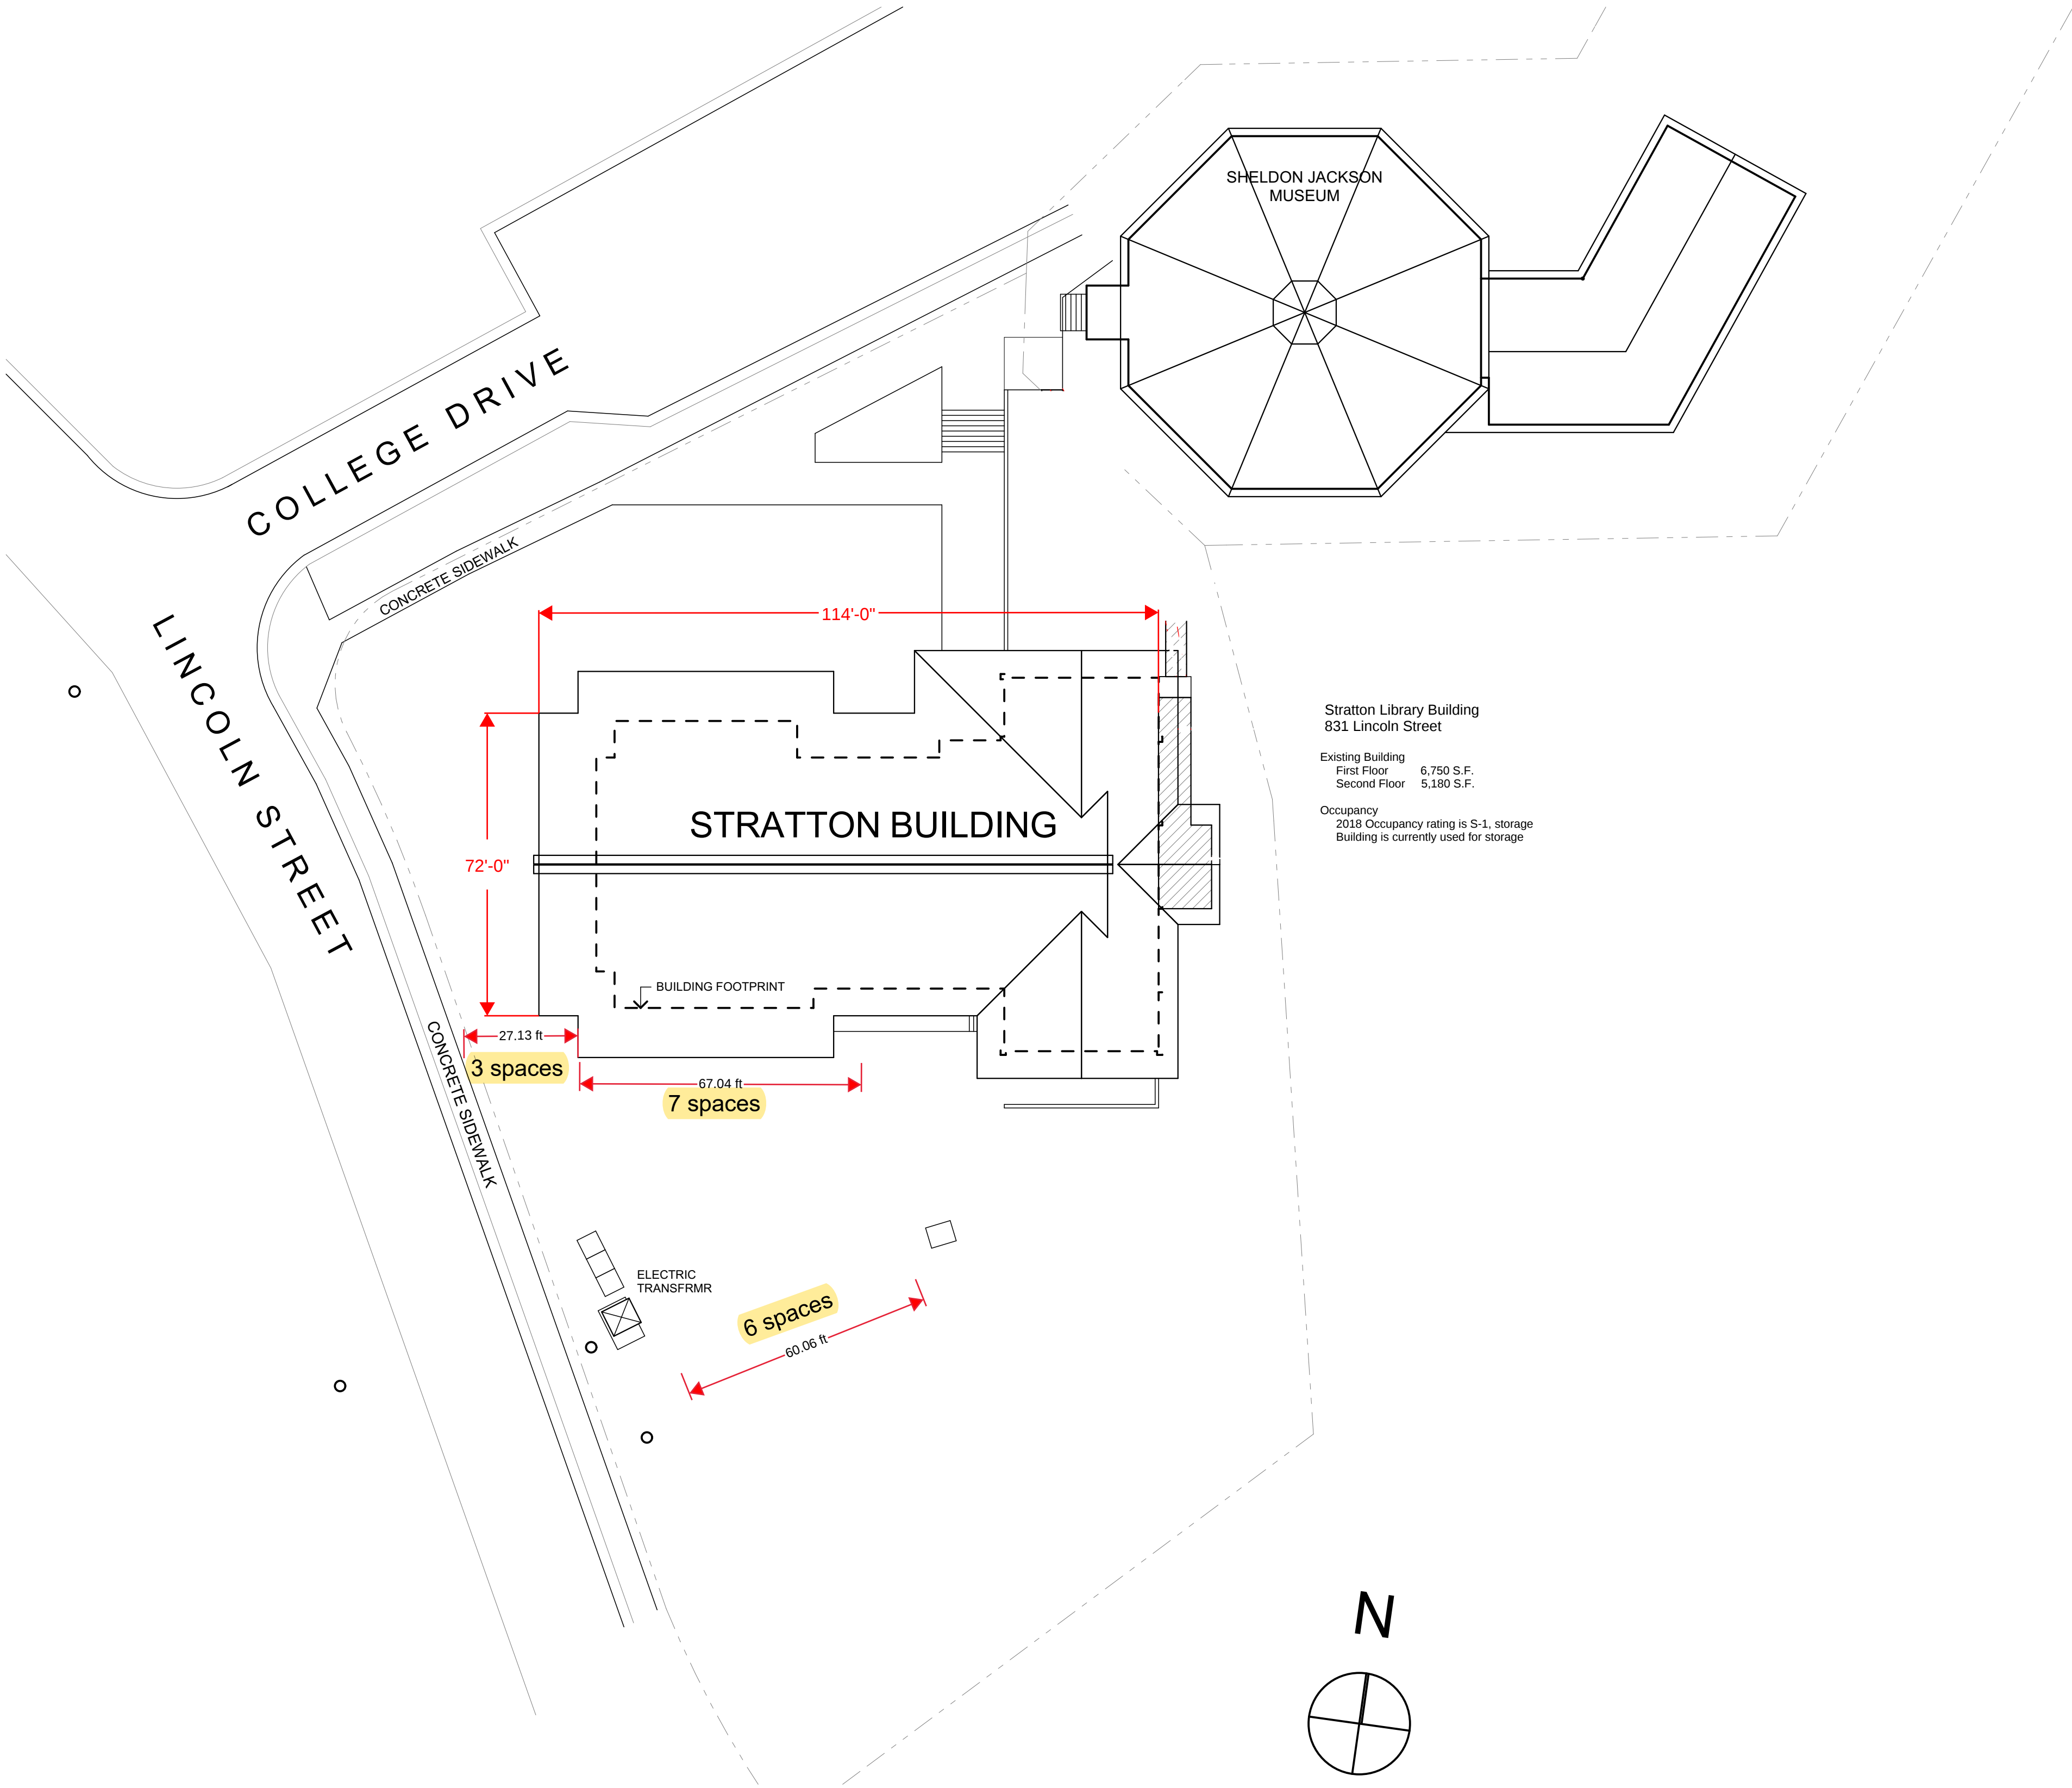

1 SITE PLAN  
SCALE: 1" = 20'

| CONSTRUCTION<br>DRAWINGS                                                              |      |                             |
|---------------------------------------------------------------------------------------|------|-----------------------------|
| ADDENDUM NUMBER                                                                       |      |                             |
| ATTACHMENT NUMBER                                                                     |      |                             |
| RECORD OF REVISIONS                                                                   |      |                             |
| No.                                                                                   | DATE | DESCRIPTION                 |
|                                                                                       |      |                             |
|                                                                                       |      |                             |
| STATE OF ALASKA DEPARTMENT OF TRANSPORTATION &<br>PUBLIC FACILITIES                   |      | STATEWIDE PUBLIC FACILITIES |
| STRATTON BUILDING ADAPTIVE REUSE &<br>RENOVATION - PHASE II                           |      |                             |
|  |      |                             |
| NorthWind Architects, LLC<br>126 Seward St<br>Juneau, Alaska, 99801                   |      |                             |
| DRAWN BY: RE, JB                                                                      |      |                             |
| A0.0                                                                                  |      |                             |
| SITE PLAN ADD ALT #<br>1                                                              |      |                             |
| PROJECT DESIGNATION NUMBER                                                            |      |                             |
| RSA0520243                                                                            |      |                             |
| STATE                                                                                 |      | YEAR                        |
| ALASKA                                                                                |      | 2017                        |