


- MAIN FLOOR PLAN -

SCALE 1/8" = 1'-0"

Current floor plan
All rooms currently used
as storage

6x12 HEADERS
DOORS EXISTING 3' 6" SOLID CORE
SHADED WALLS ARE EXISTING
EA UNIT 2500 SF. +/-

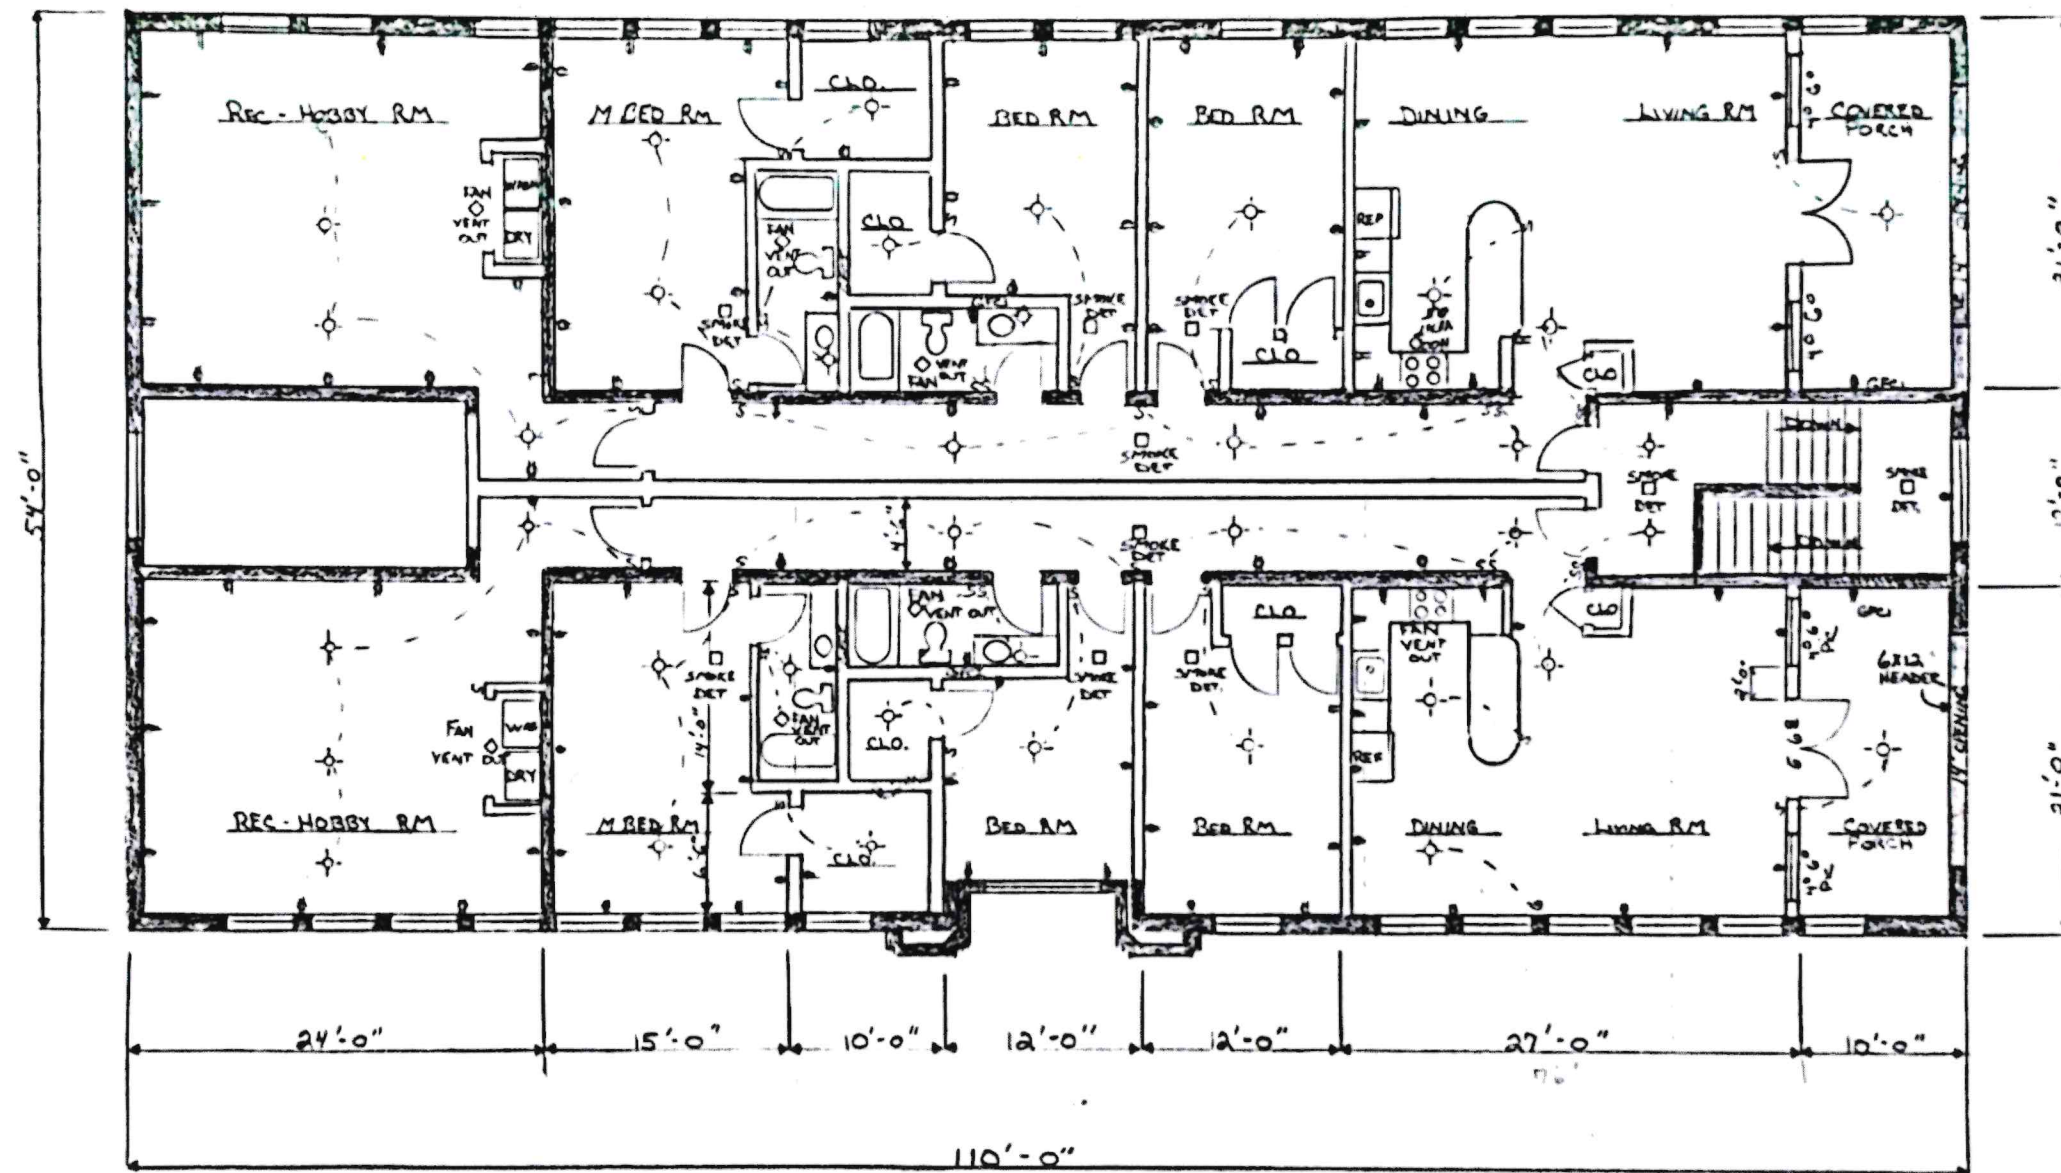


Current Floor plan

SECOND FLOOR

NO SCALE

ETOLIN ST. SCHOOL REMODEL
3 BED RM Duplex
For D. TRIM

BASEMENT FLOOR PLAN 2025

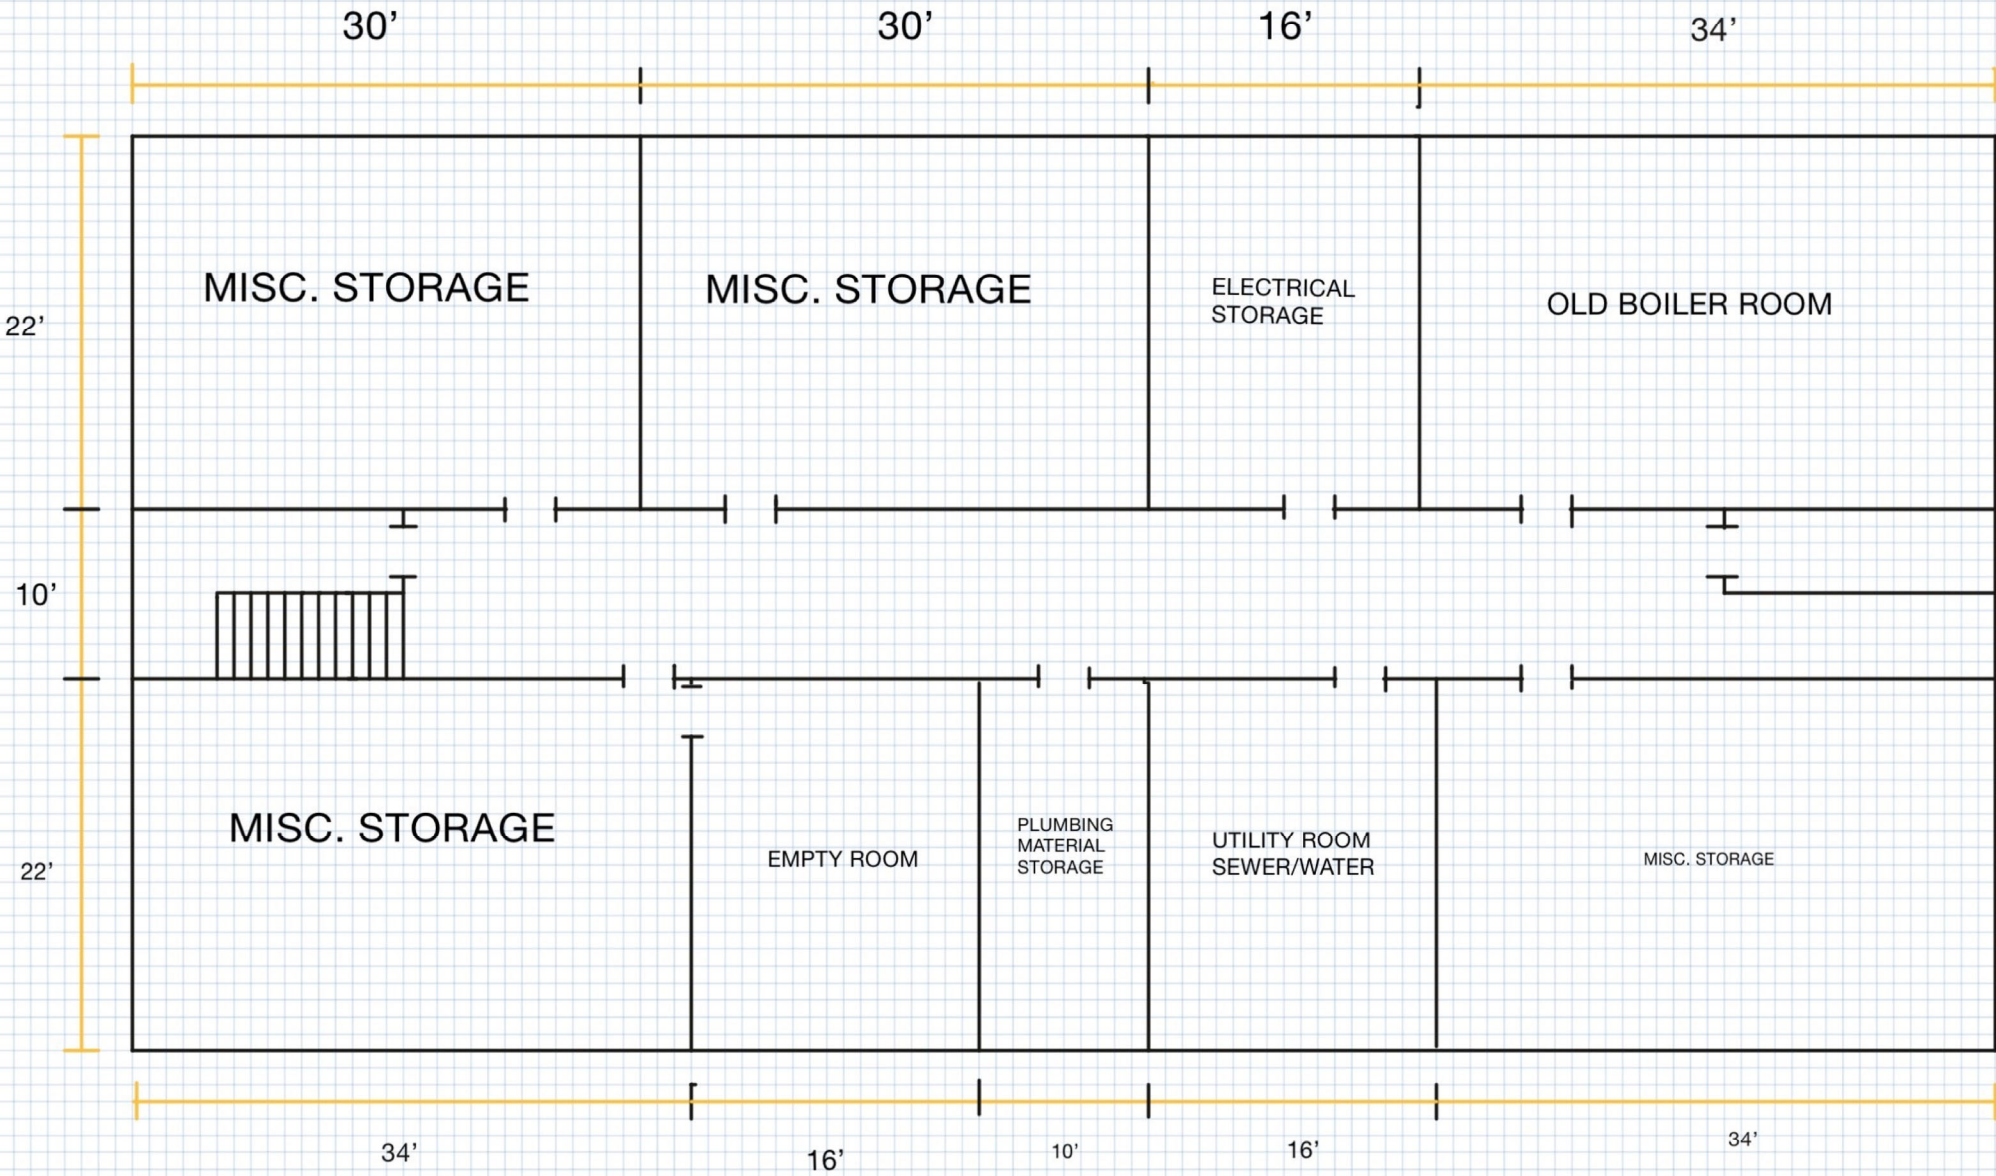

BARANOF STREET