



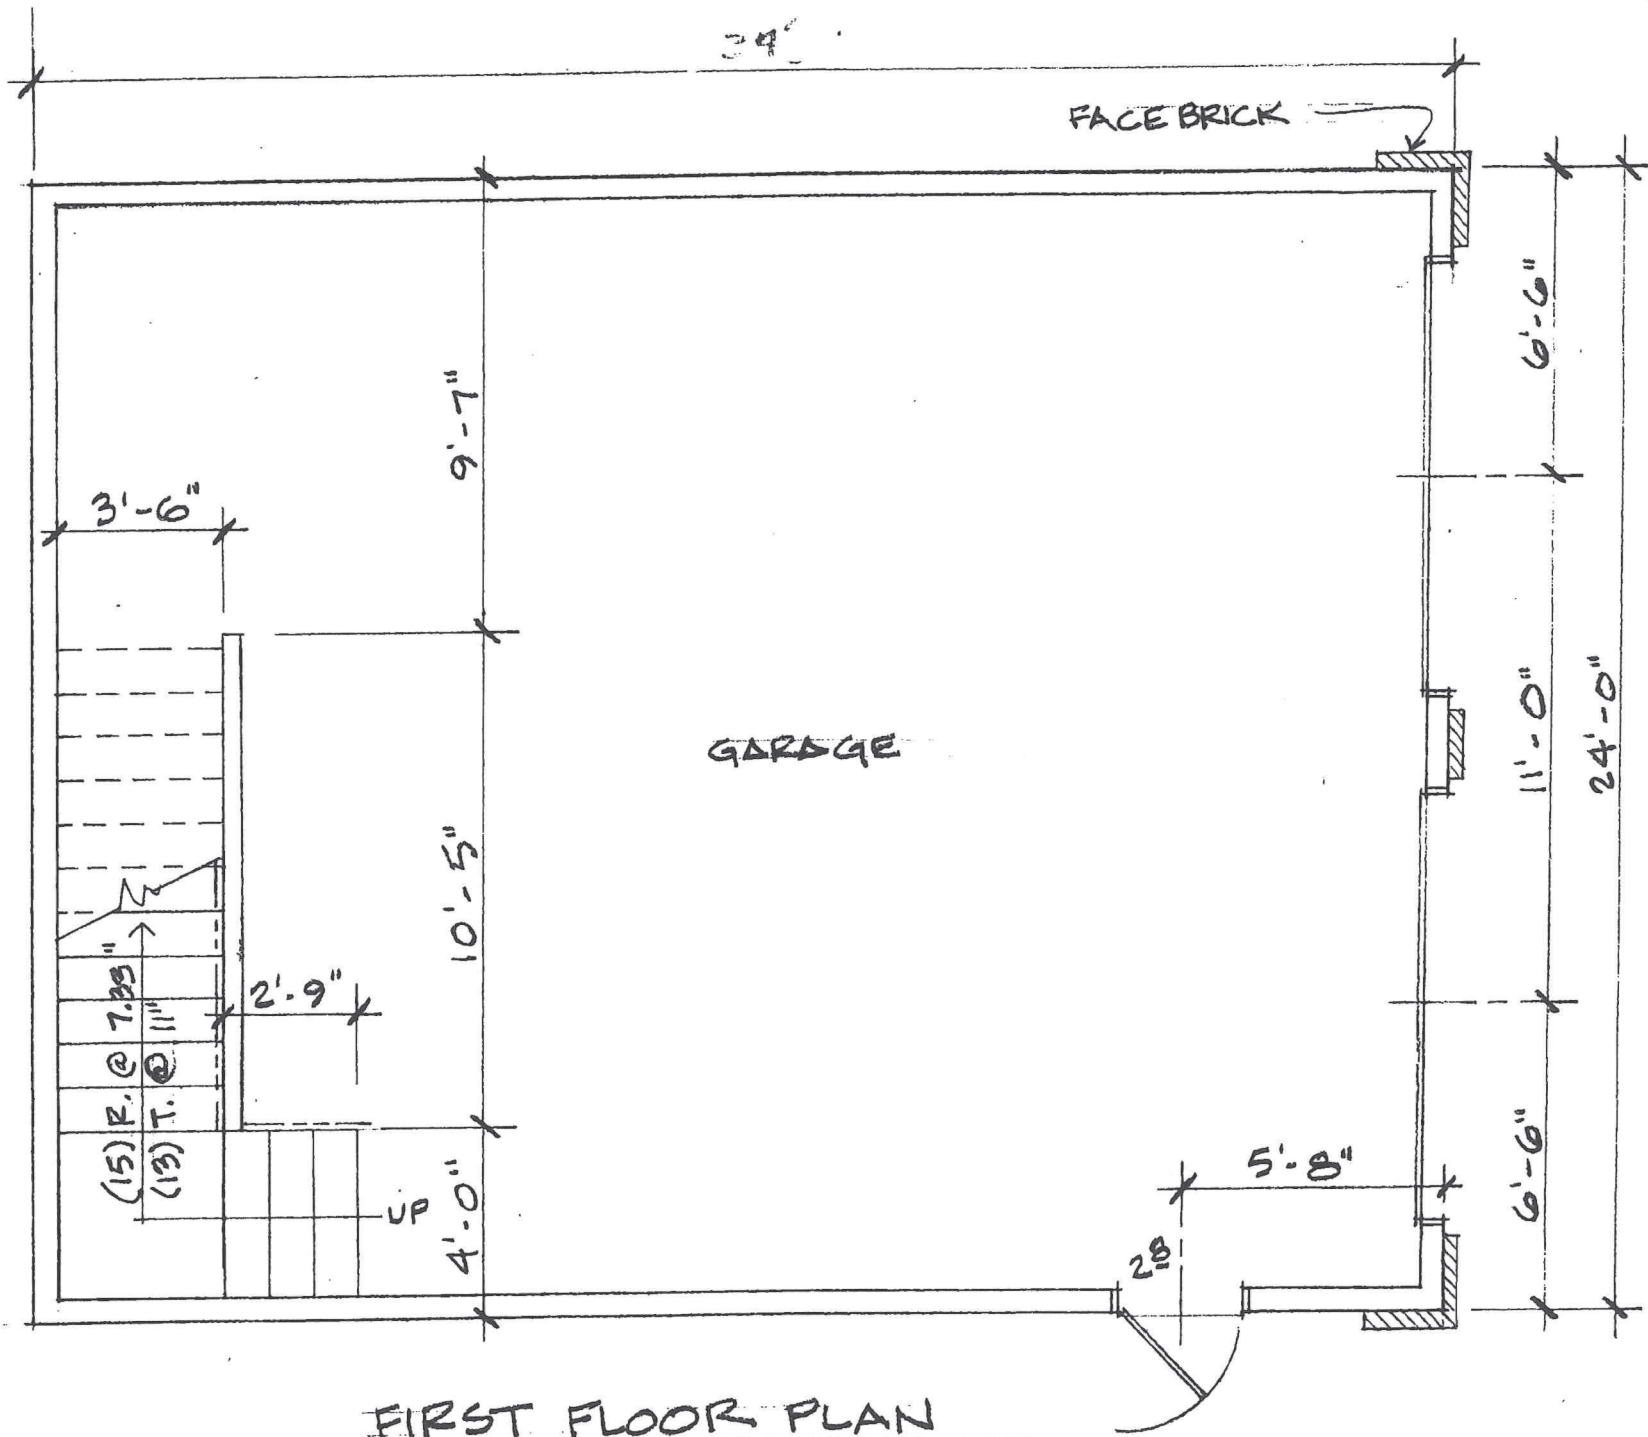

FIRST FLOOR PLAN  
SCALE: 1" = 0"

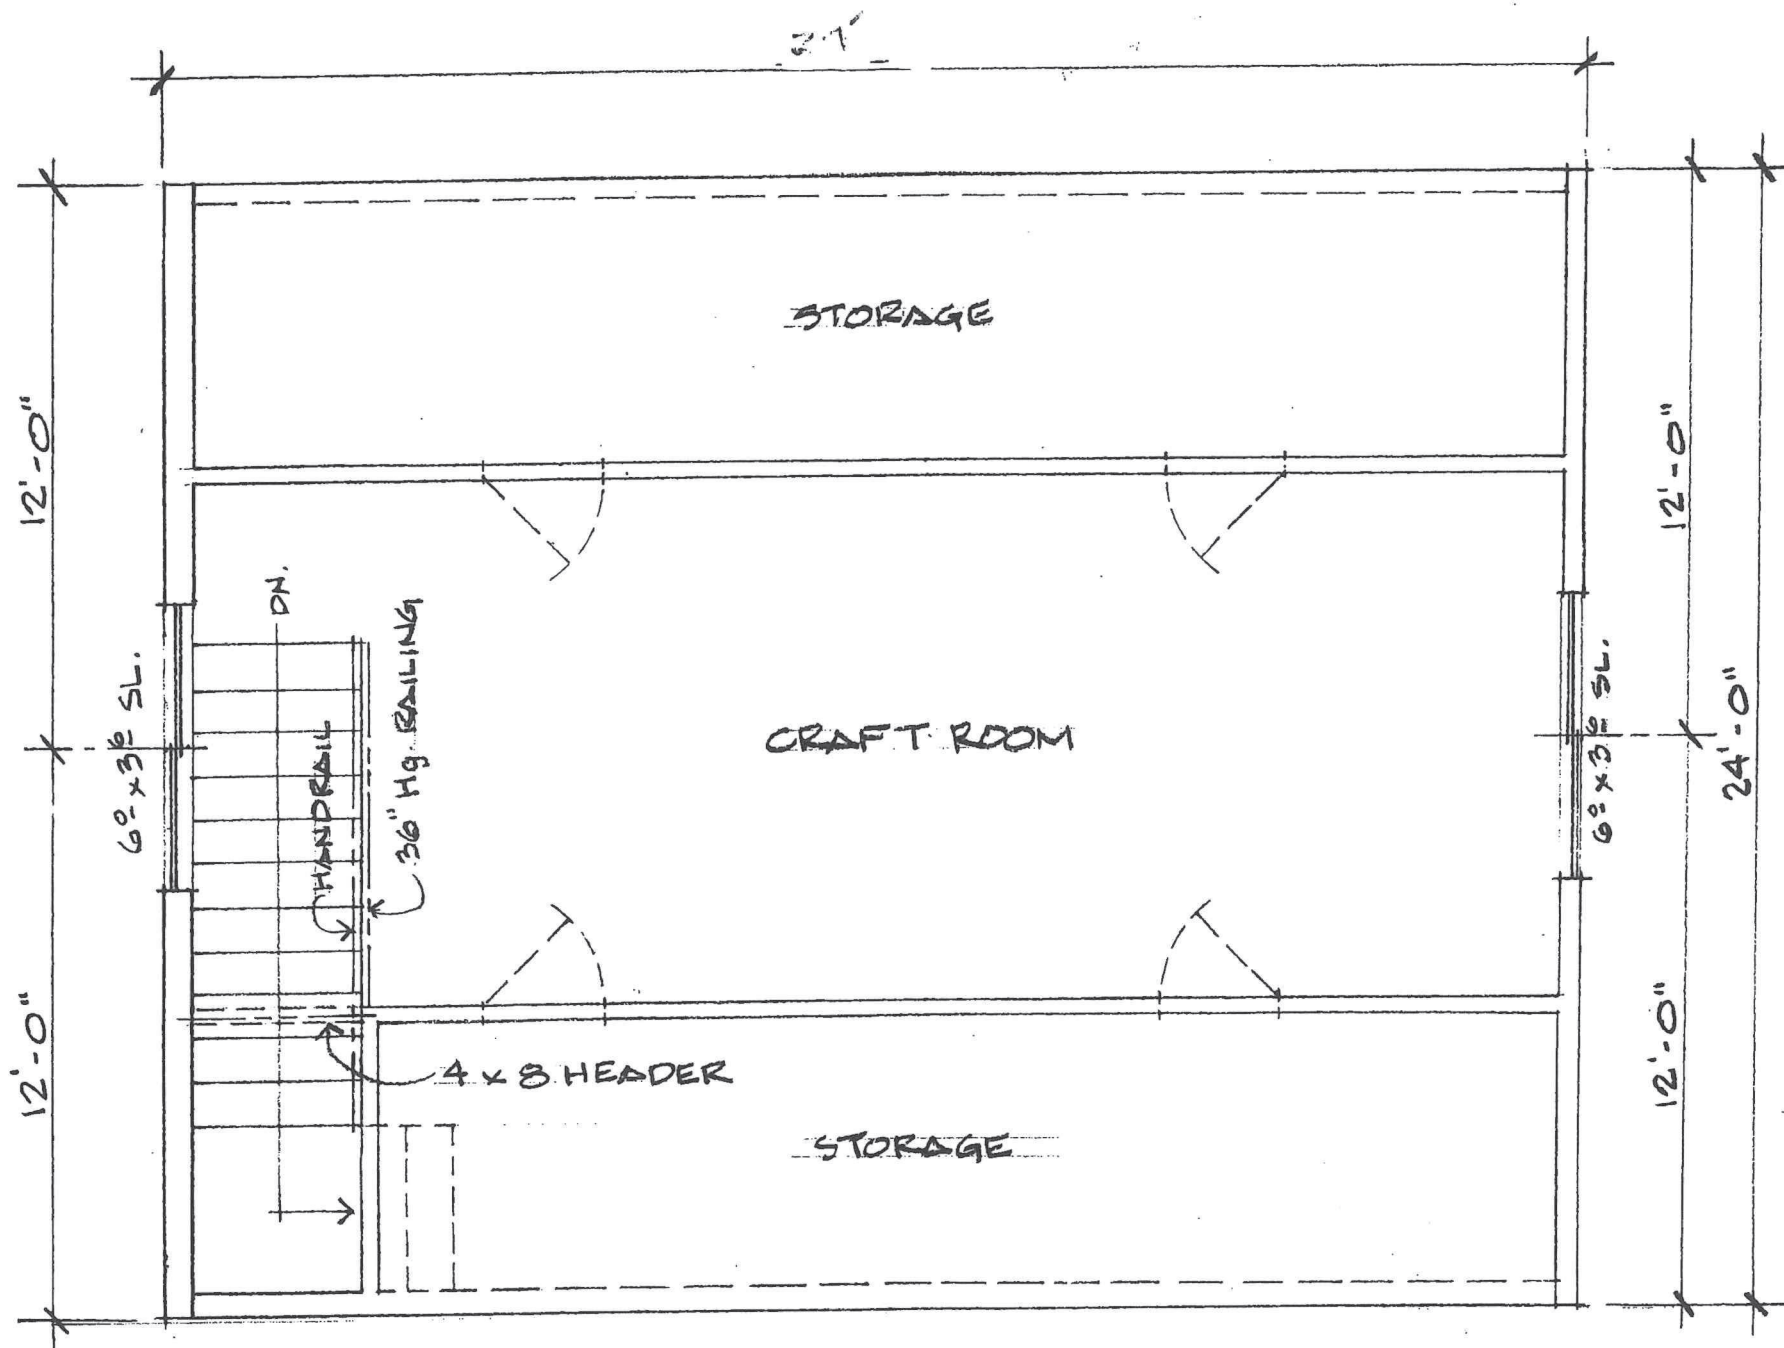

## SECOND FLOOR PLAN

SCALE: 1/4" = 1'-0"