


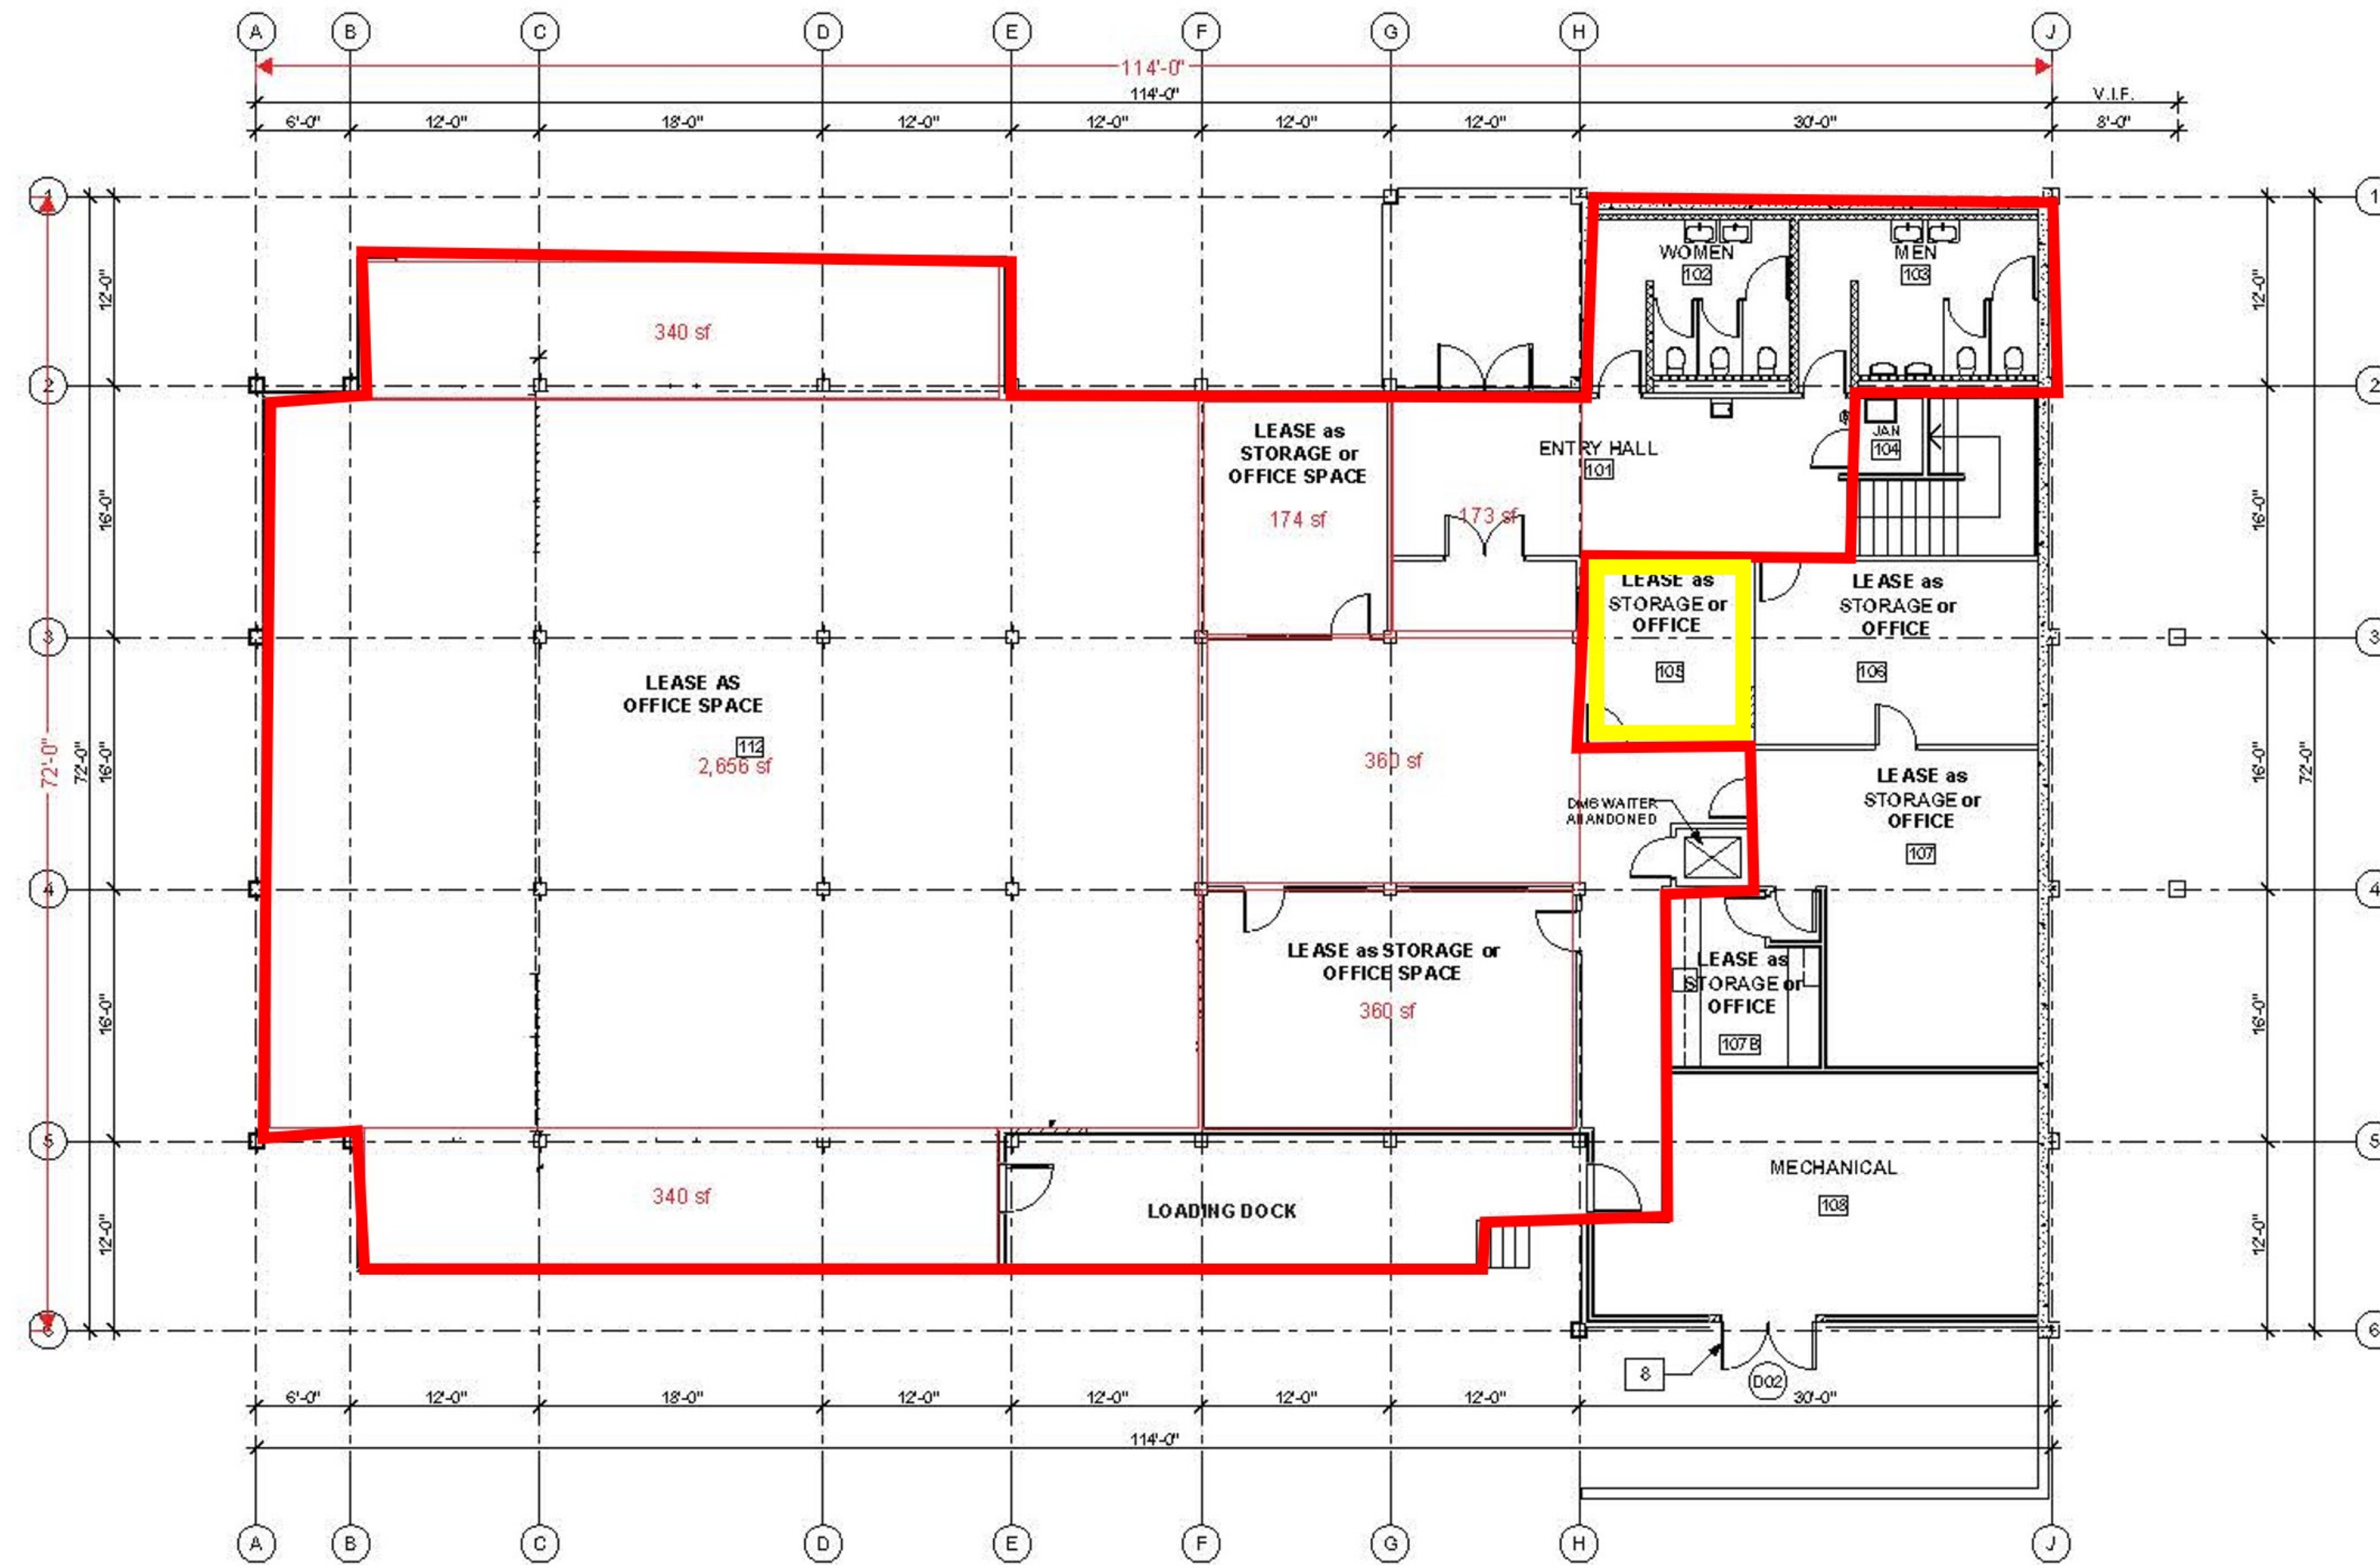

Proposal:
Lease first floor office and storage rooms as professional office space to a single agency or business. Lease would include access to restrooms, parking space, and front and loading dock exits.
The second floor will remain storage for the Alaska Division of Libraries, Archives, and Museum - primarily the Sheldon Jackson Museum.

1 FIRST FLOOR
SCALE: 1/8" = 1'-0"

No.	DATE	DESCRIPTION

STATE OF ALASKA DEPARTMENT OF TRANSPORTATION &
PUBLIC FACILITIES

STATEWIDE PUBLIC FACILITIES

STRATTON BUILDING ADAPTIVE REUSE &



NorthWind Architects, LLC
126 Seward St
Juneau, Alaska, 99801

DRAWN BY: RE, JB

A1.1
FIRST FLOOR PLAN

PROJECT DESIGNATION NUMBER


RSA0520243

STATE

ALASKA

YEAR

2017

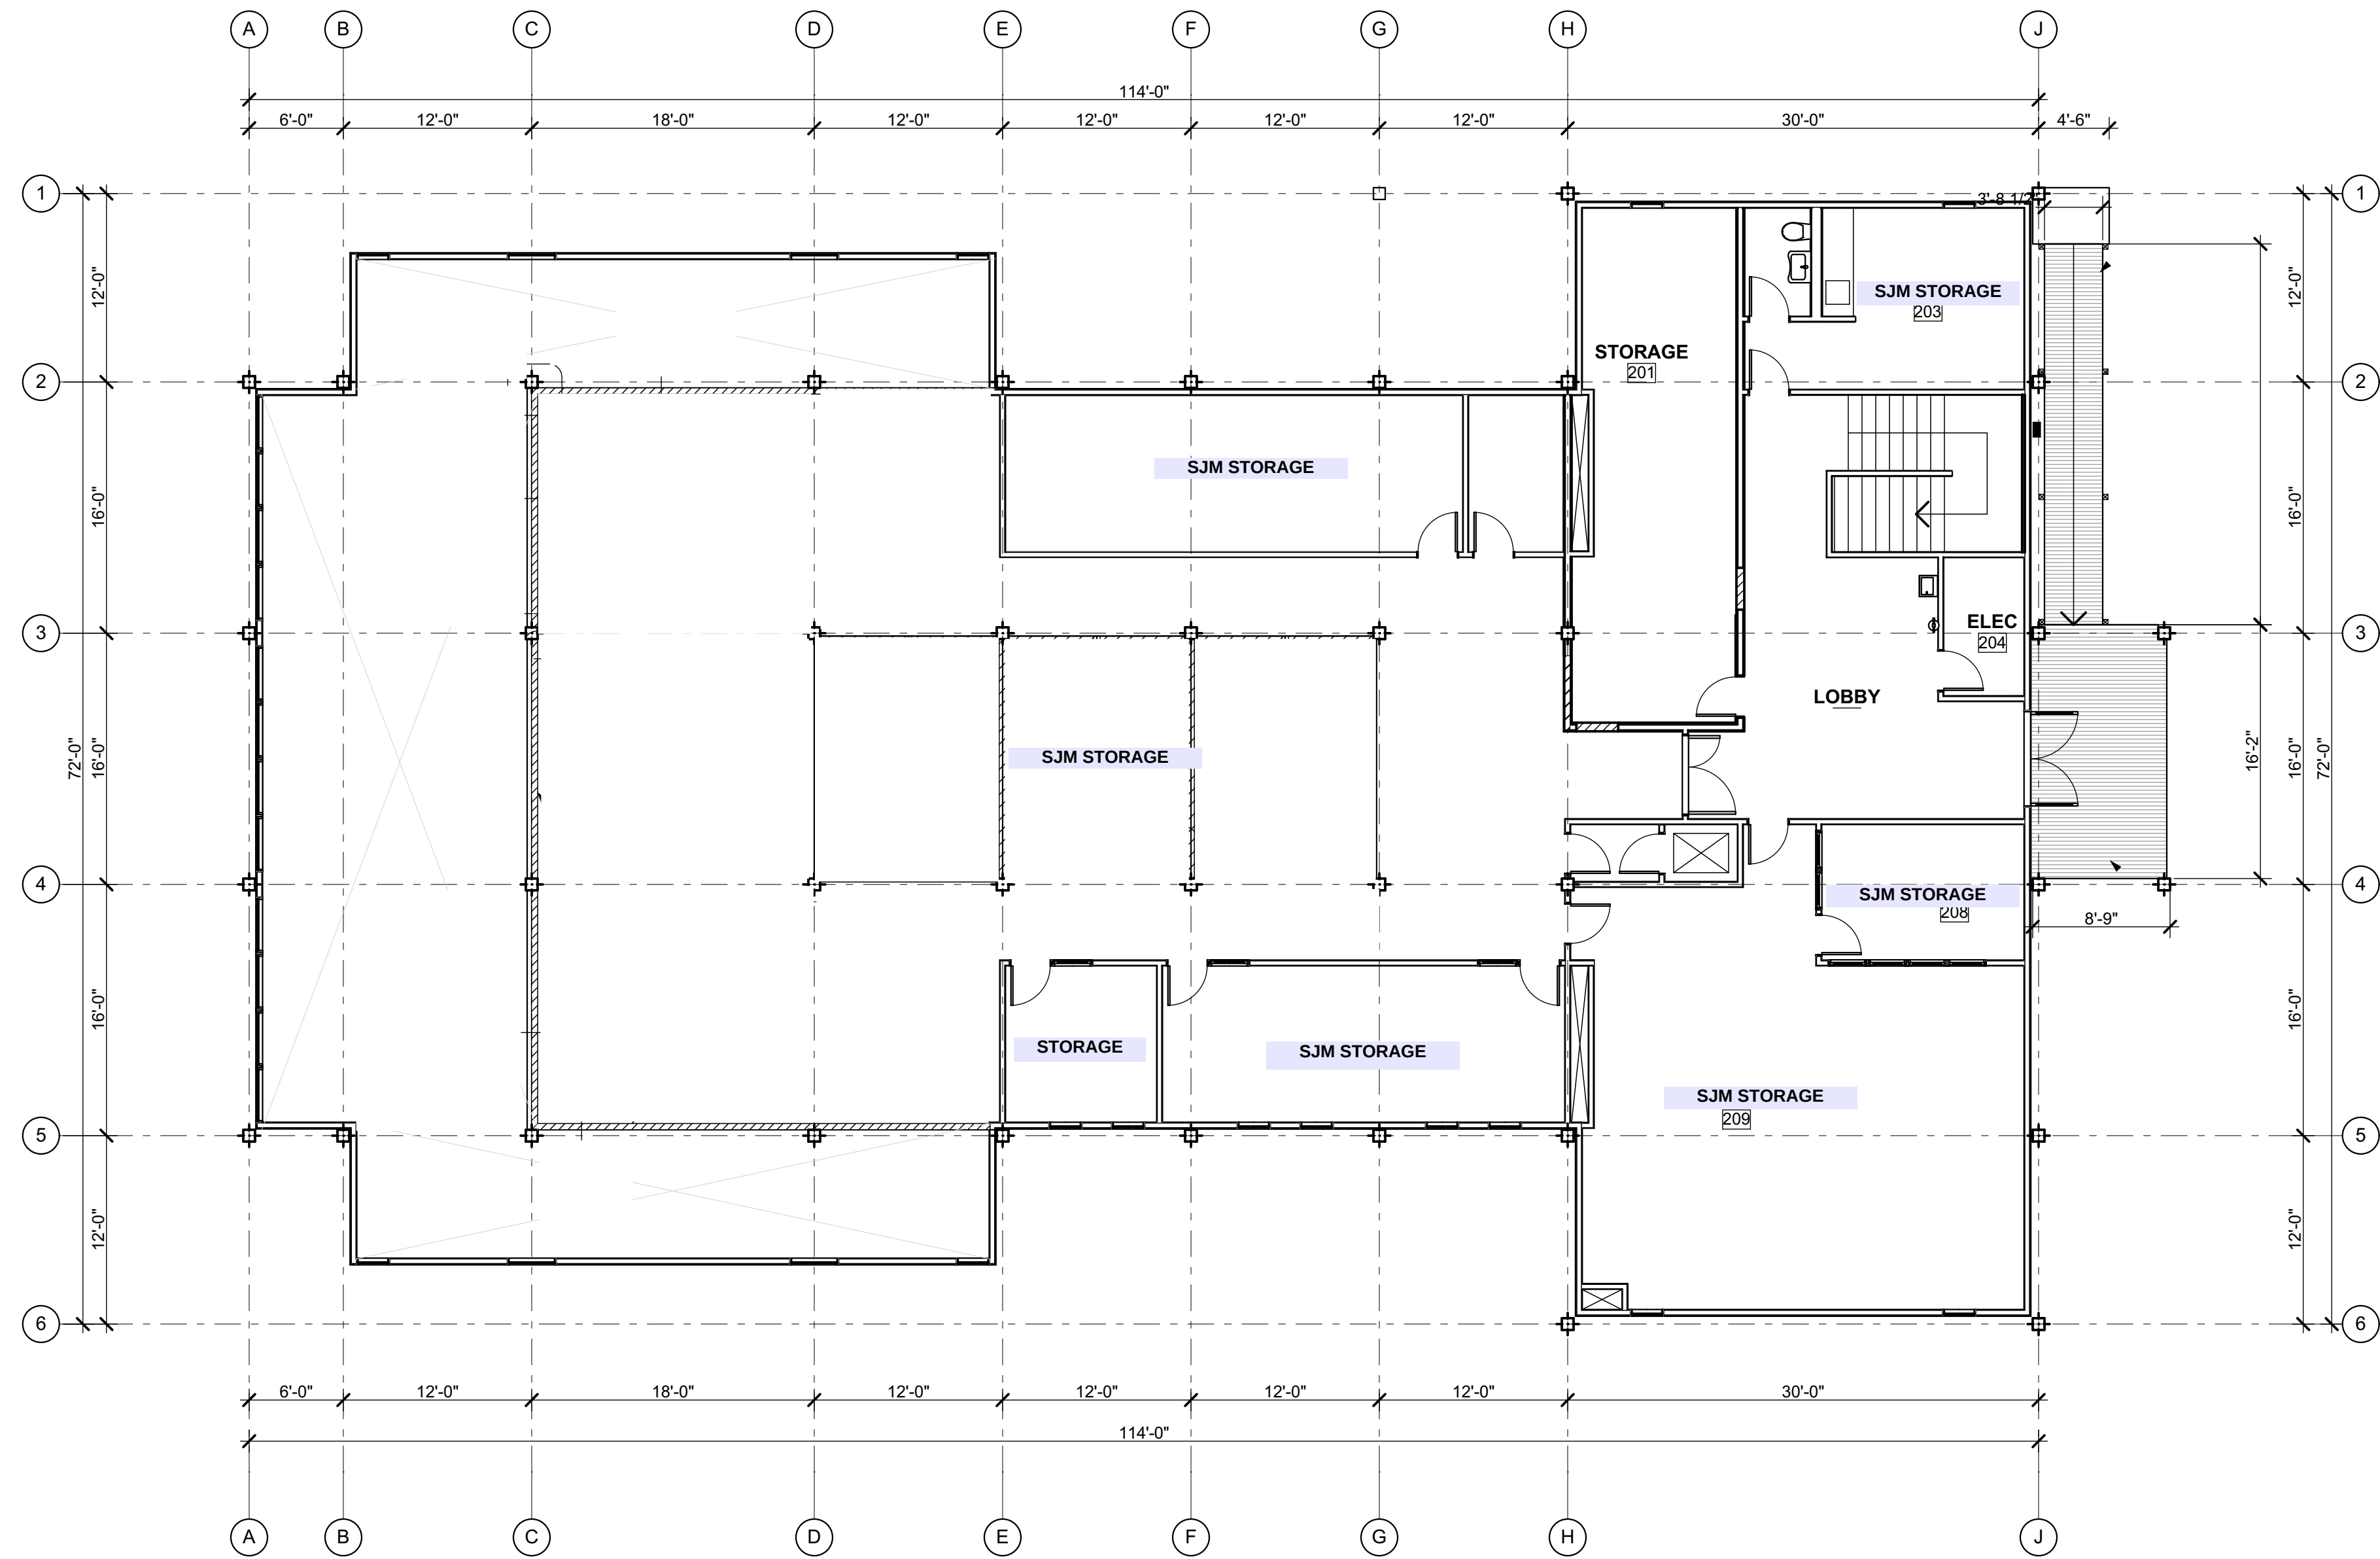

1 SECOND FLOOR
SCALE: 1/8" = 1'-0"

CONSTRUCTION
DRAWINGS

ADDENDUM NUMBER

ATTACHMENT NUMBER


RECORD OF REVISIONS

No.	DATE	DESCRIPTION

STATE OF ALASKA DEPARTMENT OF TRANSPORTATION &
PUBLIC FACILITIES

STATEWIDE PUBLIC FACILITIES

STRATTON BUILDING ADAPTIVE REUSE &
RENOVATION - PHASE II

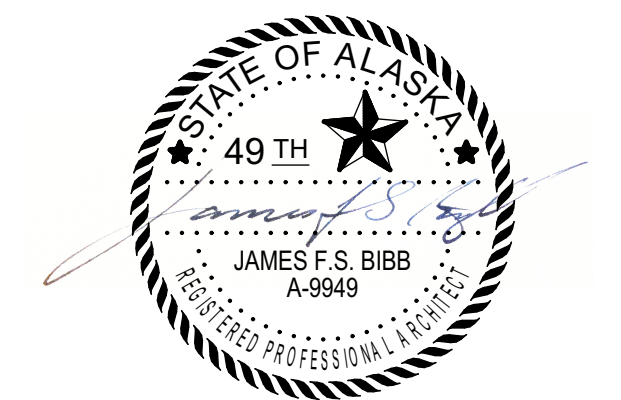

NorthWind Architects, LLC
126 Seward St
Juneau, Alaska, 99801

DRAWN BY: RE, JB

A1.2

SECOND FLOOR
PLAN

PROJECT DESIGNATION NUMBER

RSA0520243

STATE

ALASKA

YEAR

2017