


**Sitka Summer Music Festival**  
**Conditional Use Permit**  
**104 Jeff Davis Street**

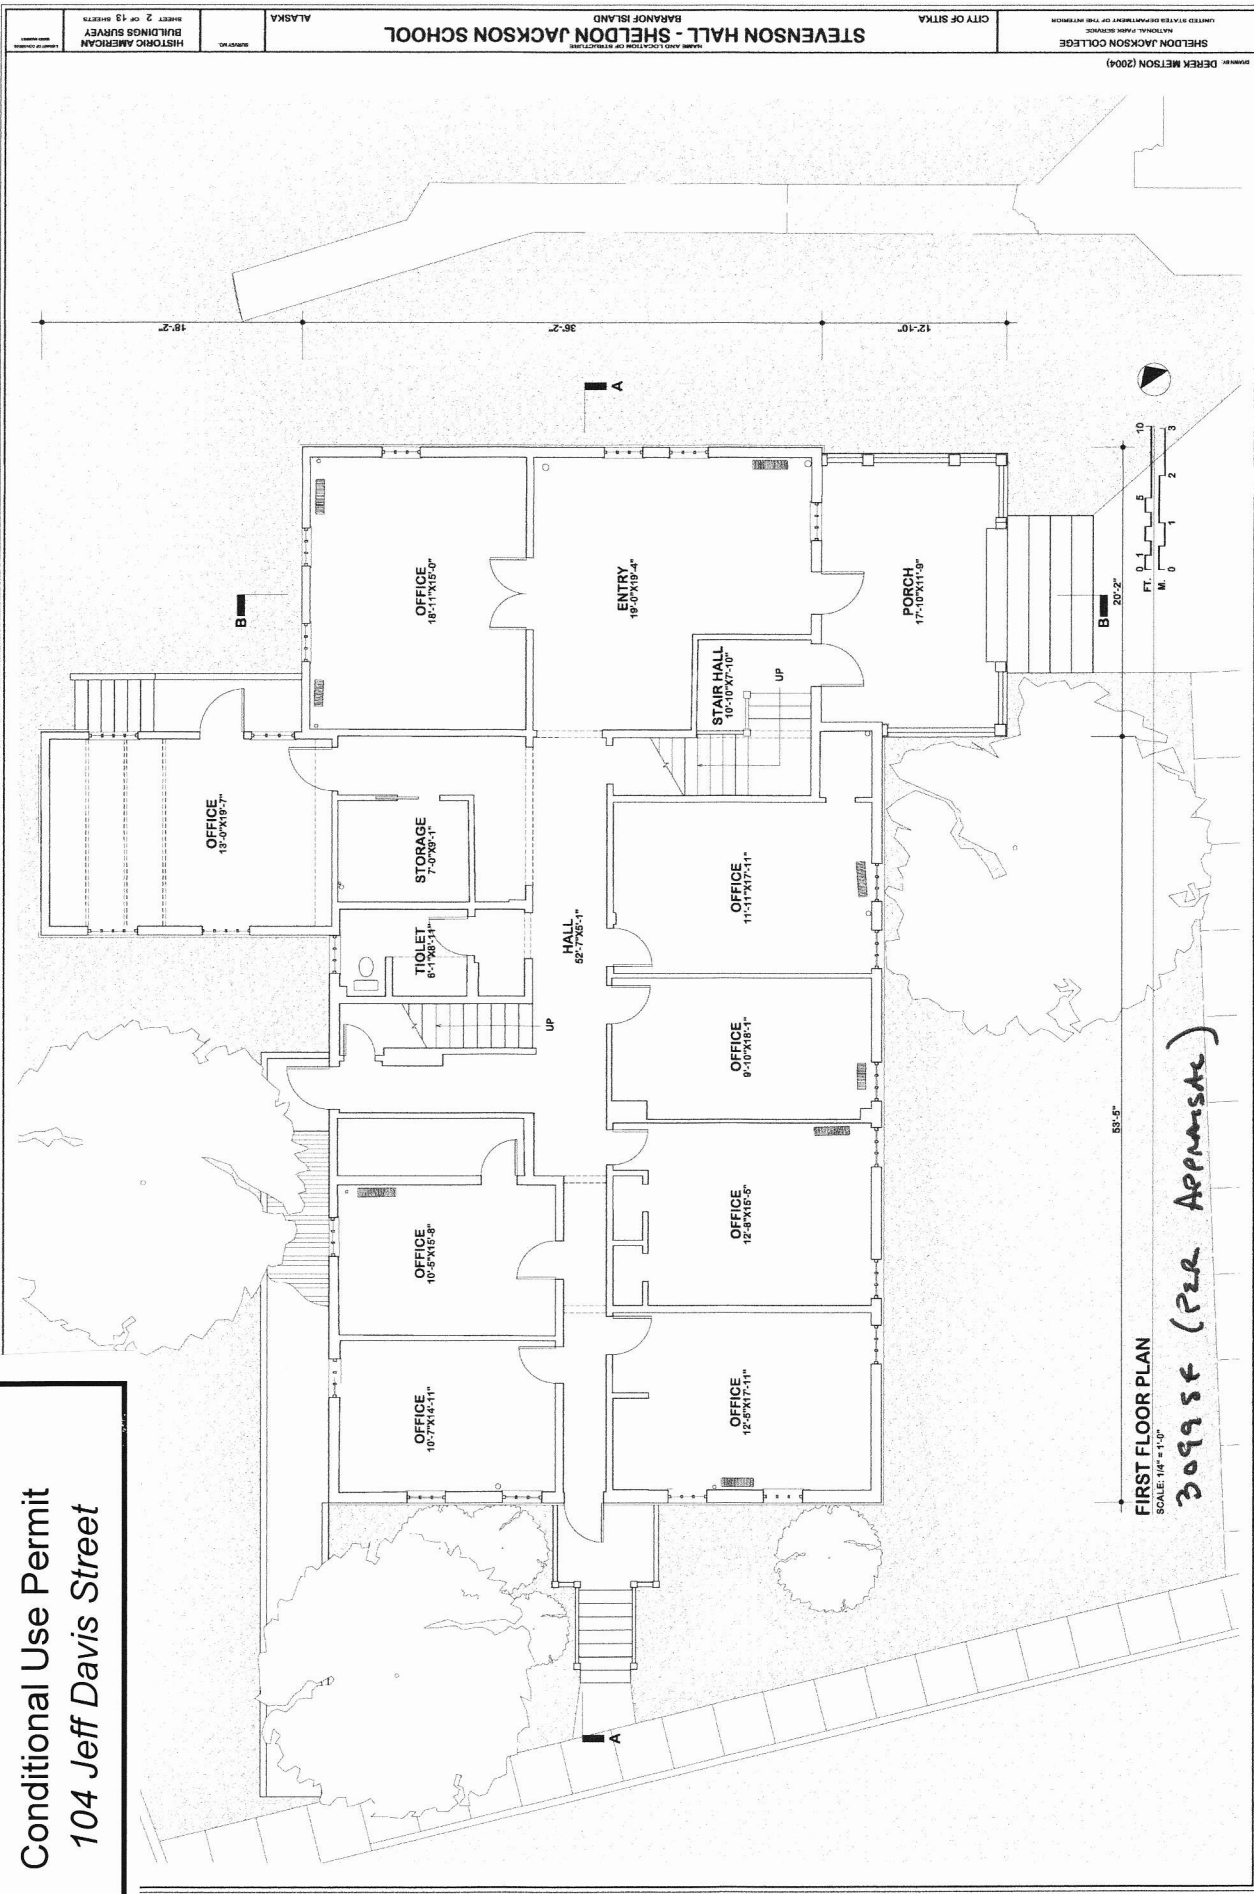

FIRST FLOOR PLAN  
 SCALE: 1/4" = 1'-0"

3099 SF (PER APPROXIMATE)

85'-5"

20'-2"

10  
 9  
 8  
 7  
 6  
 5  
 4  
 3  
 2  
 1  
 0  
 M  
 FT.



A

A

B

B

18'-2"      36'-2"      12'-10"

OFFICE  
16'-11" X 18'-9"

ENTRY  
16'-0" X 19'-4"

PORCH  
17'-10" X 11'-9"

STAIR HALL  
10'-10" X 7'-10"

UP

OFFICE  
10'-8" X 16'-7"

STORAGE  
7'-0" X 8'-1"

TILET  
8'-1" X 5'-11"

HALL  
82'-7 1/2" X 5'-1"

UP

OFFICE  
11'-11" X 17'-11"

OFFICE  
9'-10" X 18'-3"

OFFICE  
12'-8" X 10'-5"

OFFICE  
10'-5" X 16'-5"

OFFICE  
10'-7" X 17'-11"

OFFICE  
12'-5" X 17'-11"