


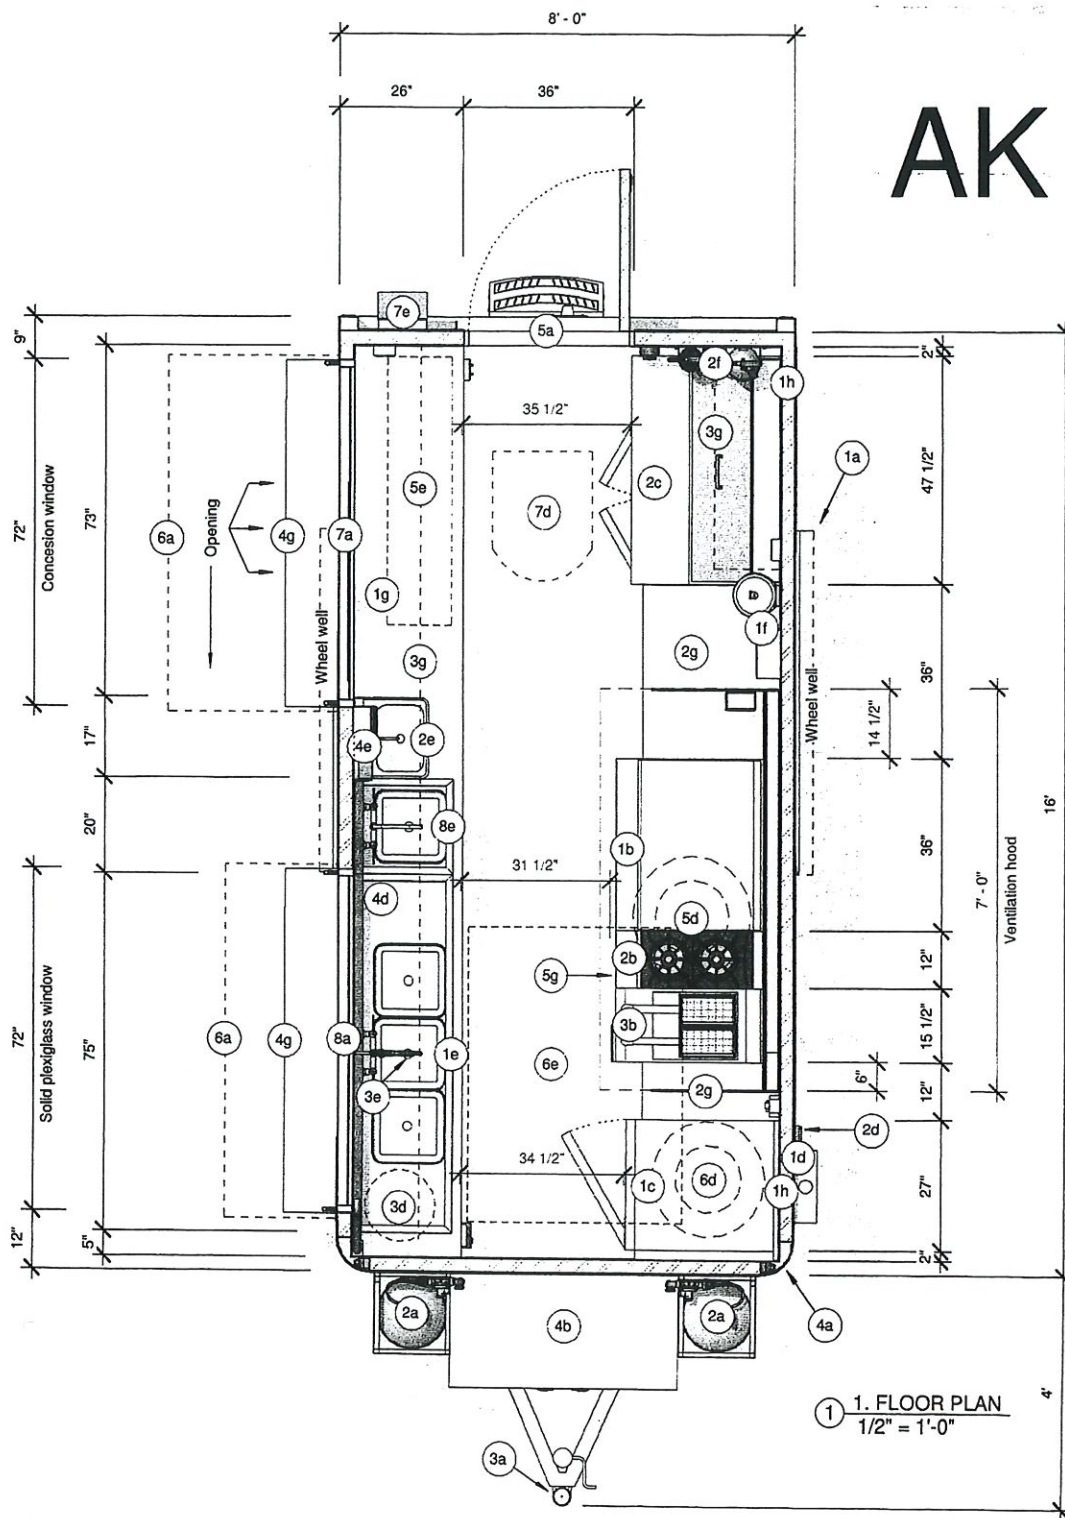

1. Floor Plan

Project Name: 16' Double-Axle Food Trailer for Rising Tide

Project #: Q511

Sheet 2 of 16

Date:

6/3/2022

Revision Date:

Scale: 3/8"=1'-0"



Quality Trailers Inc.

sales@qualityfoodtrailers.com / (971) 220-2626