


APPLICANT COPY

RECEIVED
APR 24 2025
CBS BLDG DEPT

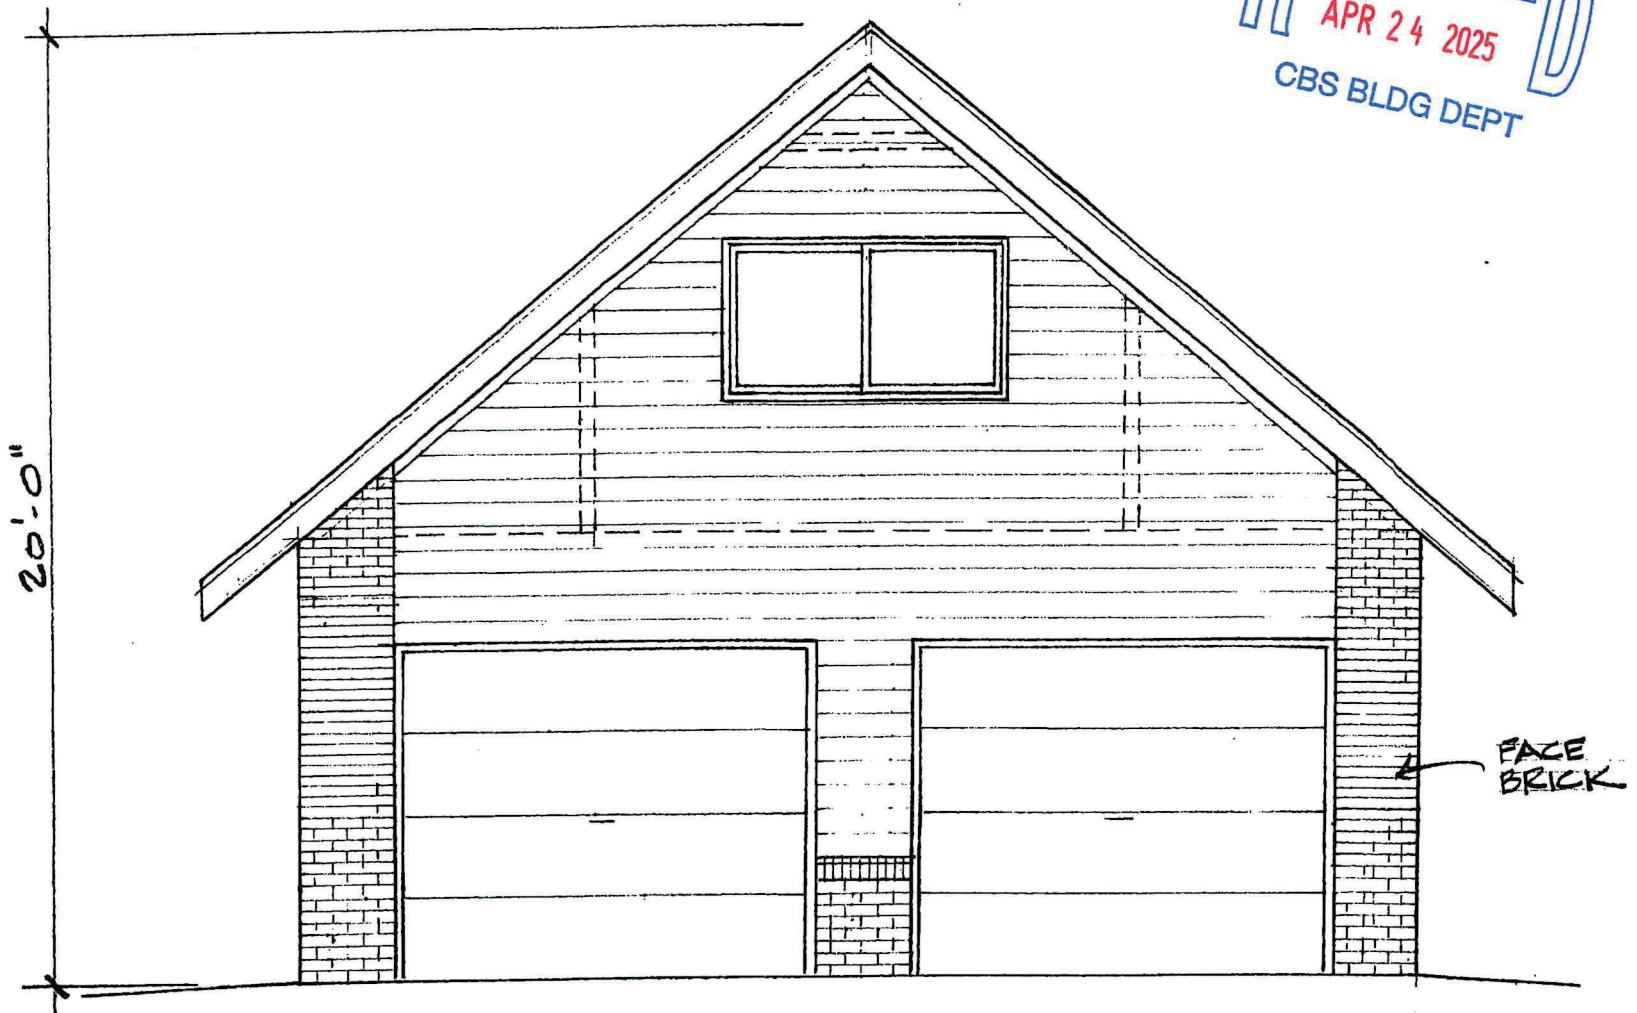

FRONT ELEVATION

SCALE: 1/4" = 1'-0"