



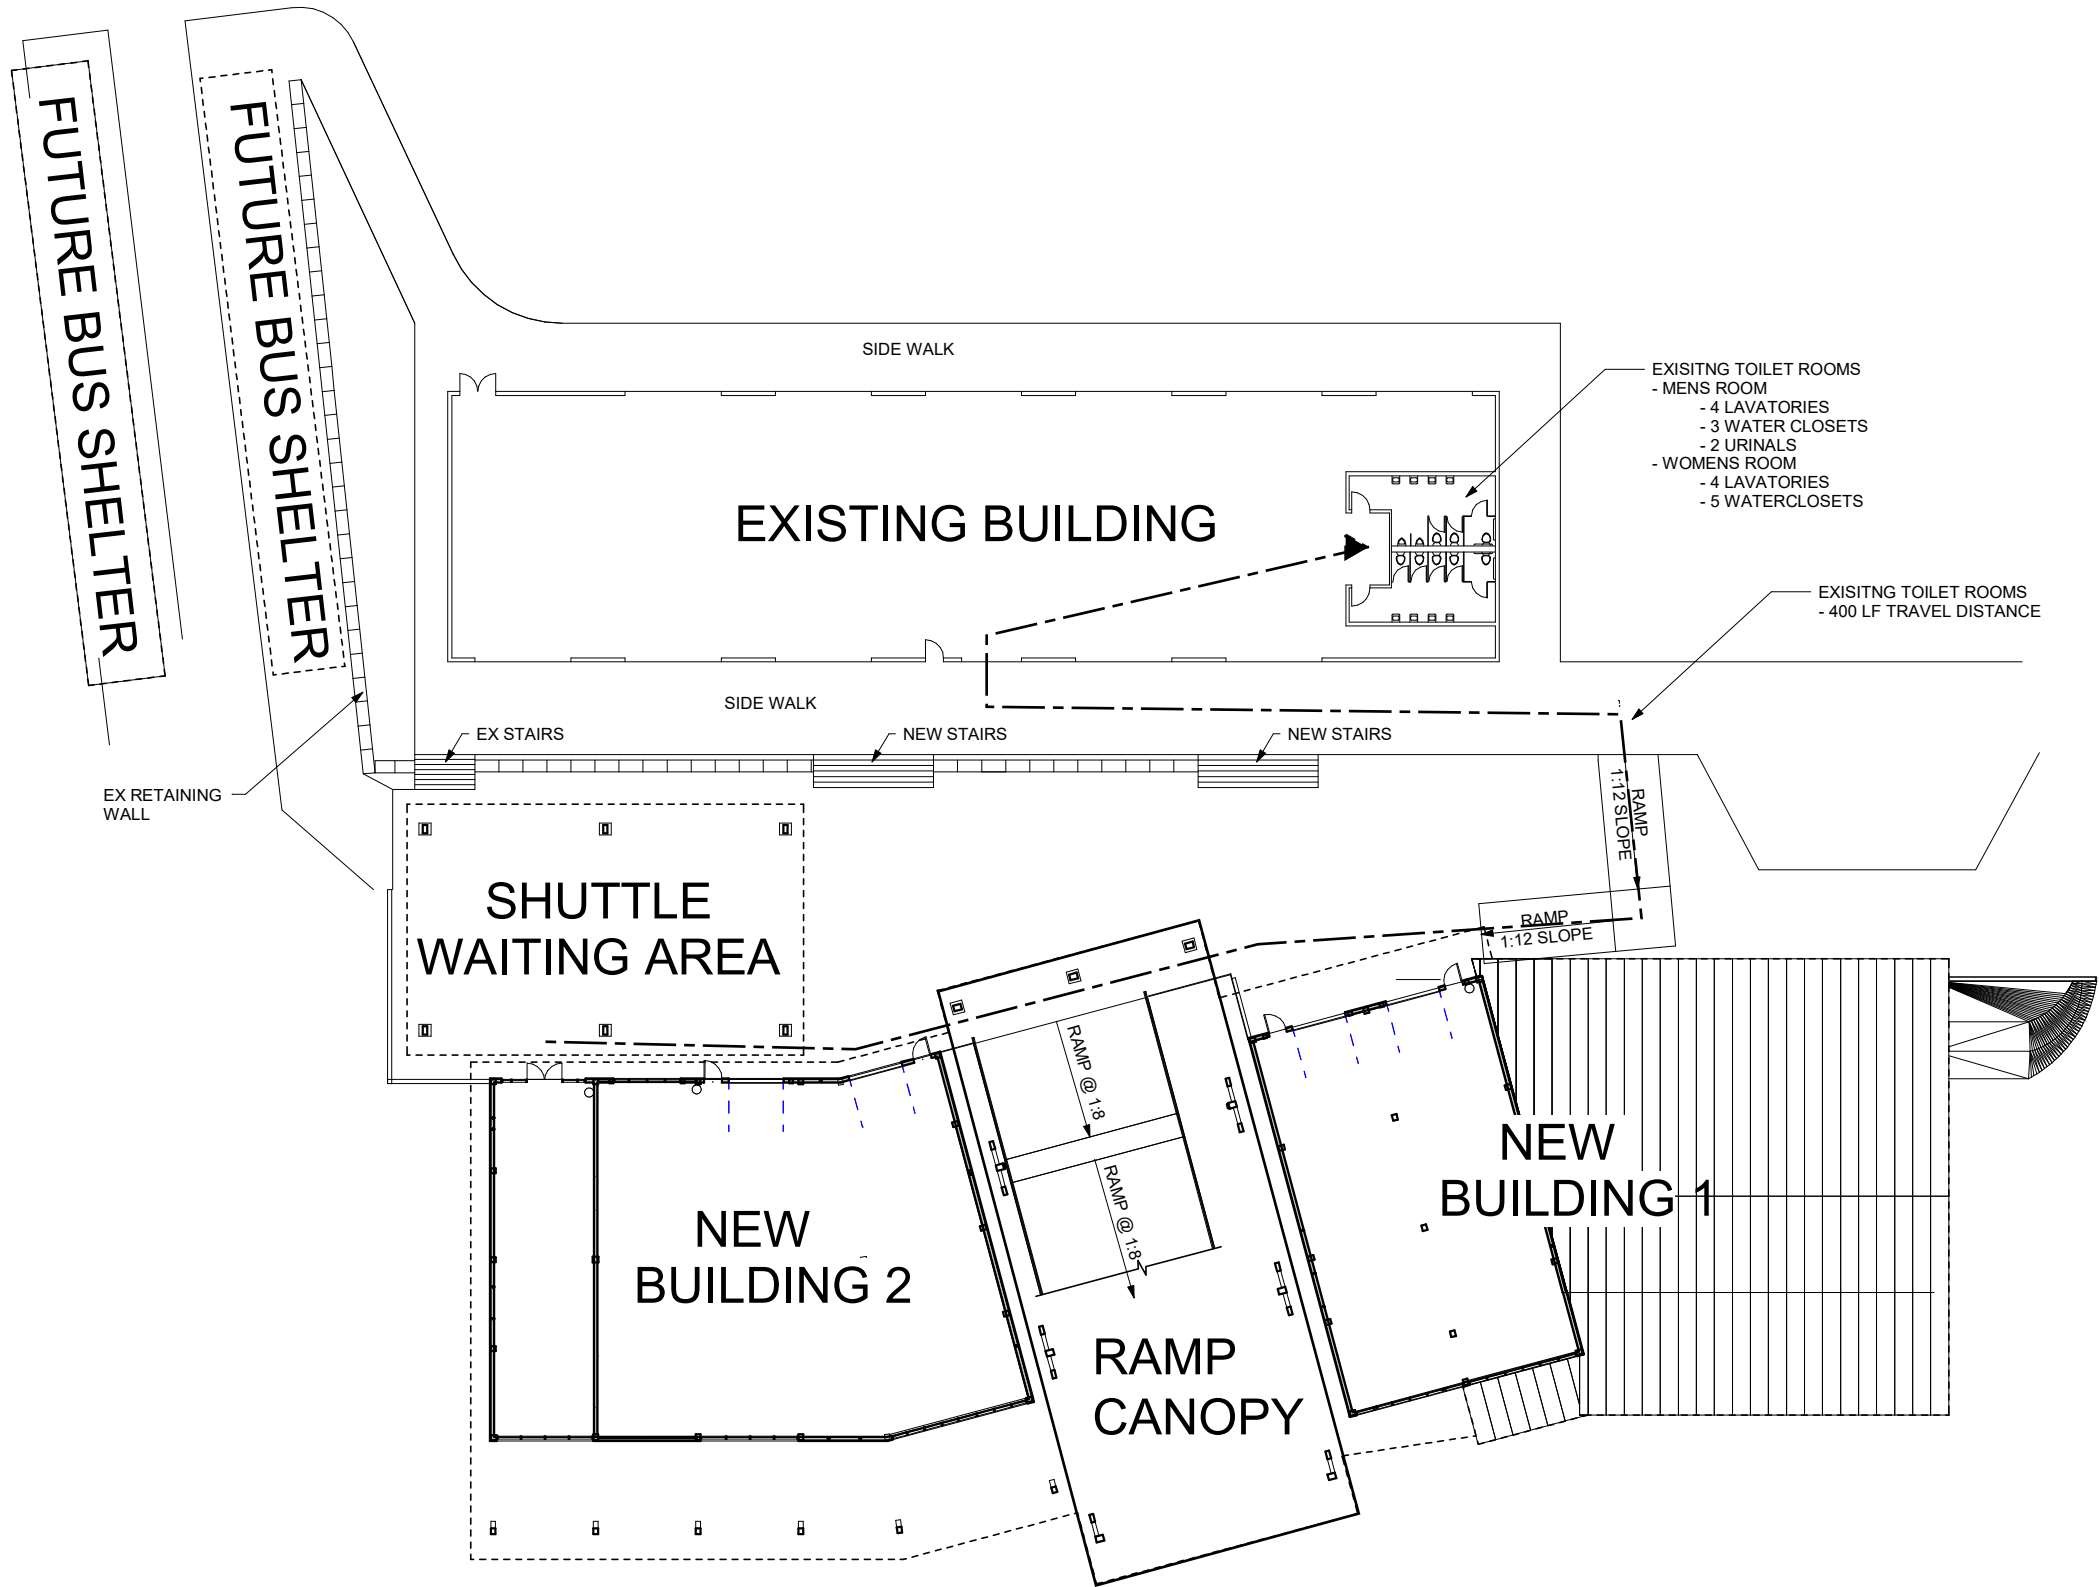

1 SITE PLAN

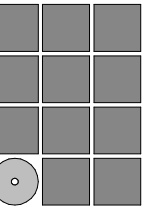

Jensen
Yorba
Wall Inc.

522 West 10th Street
Juneau, Alaska 99801
907.586.1070
AECC137
jensenyorbawall.com



MCG CONSTRUCTION

HALIBUT POINT MARINE

Sitka, Alaska

PERMIT SET

REVISIONS



SHEET TITLE
SITE PLAN

DATE: April 29, 2020
FILE: 19037

A101