

[illegible]

GROW BUILDING
FOR
MARTIN ENTERPRISES
23 PRICE ST. SITKA ALASKA



LICENSE # 26162
DBA: AKO 2

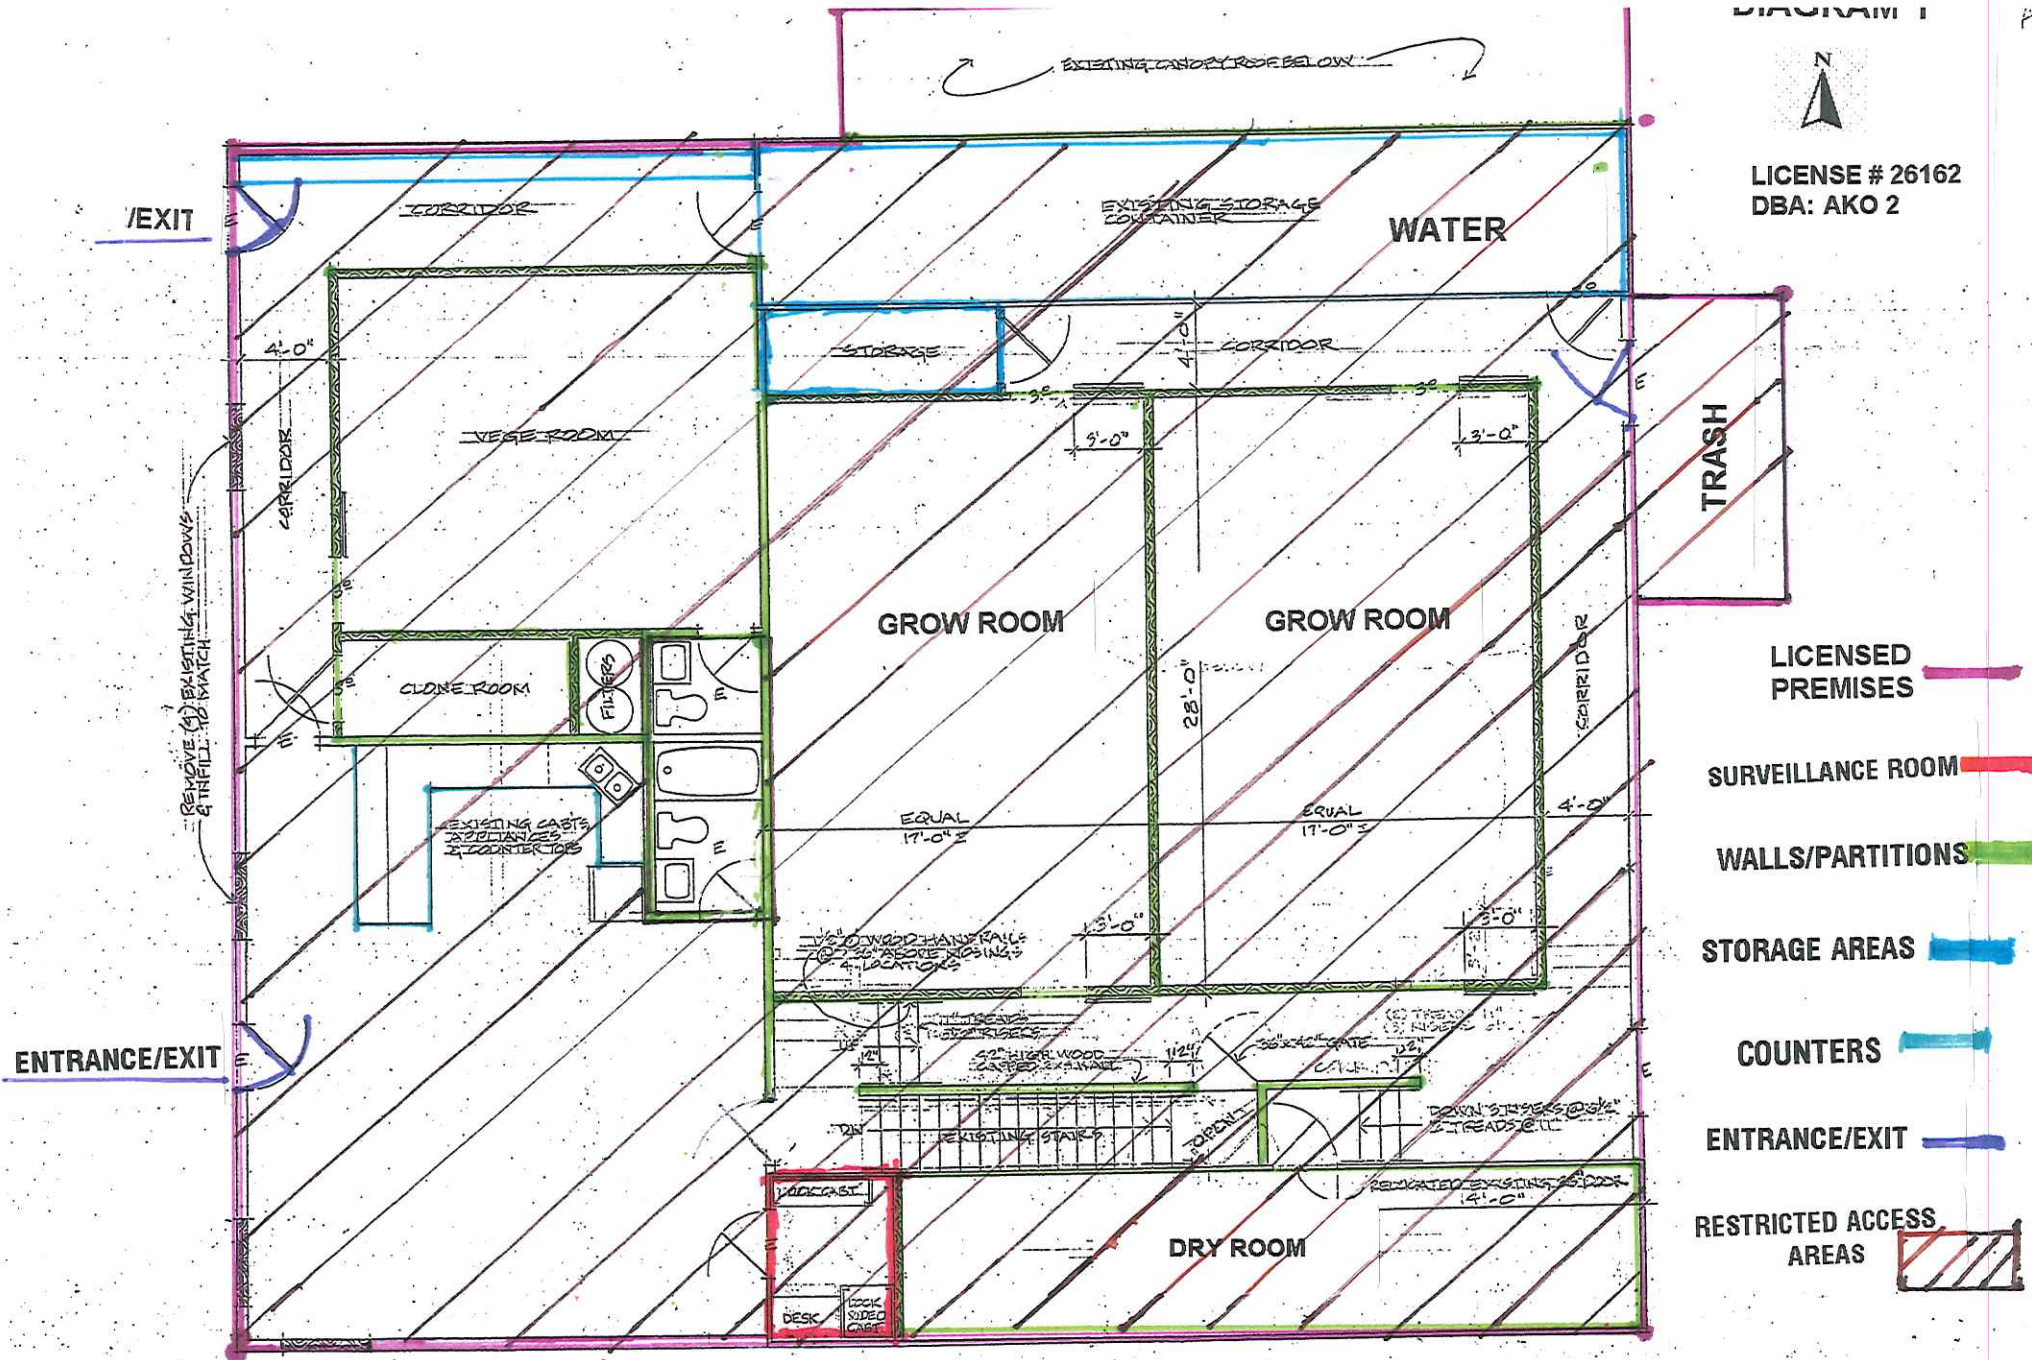


DIAGRAM 2



LICENSE # 26162
DBA: AKO 2

LICENSED
PREMISES

AREA OF INGRESS

AREA OF EGRESS

WALLS/PARTITIONS

EXIT

EXISTING CANOPY

VEG ROOM

TRASH

GROW ROOM

GROW ROOM

ENTRANCE/EXIT

DRY ROOM

EXIT

LOWER FLOOR PLAN

SCALE: 1/8" = 1'-0"

GROW BUILDING

MARTIN ENTERPRISES
20 PRICE ST. SEKONAK, AK


AI

DIAGRAM 2



LICENSE # 26162
DBA: AKO 2

/EXIT

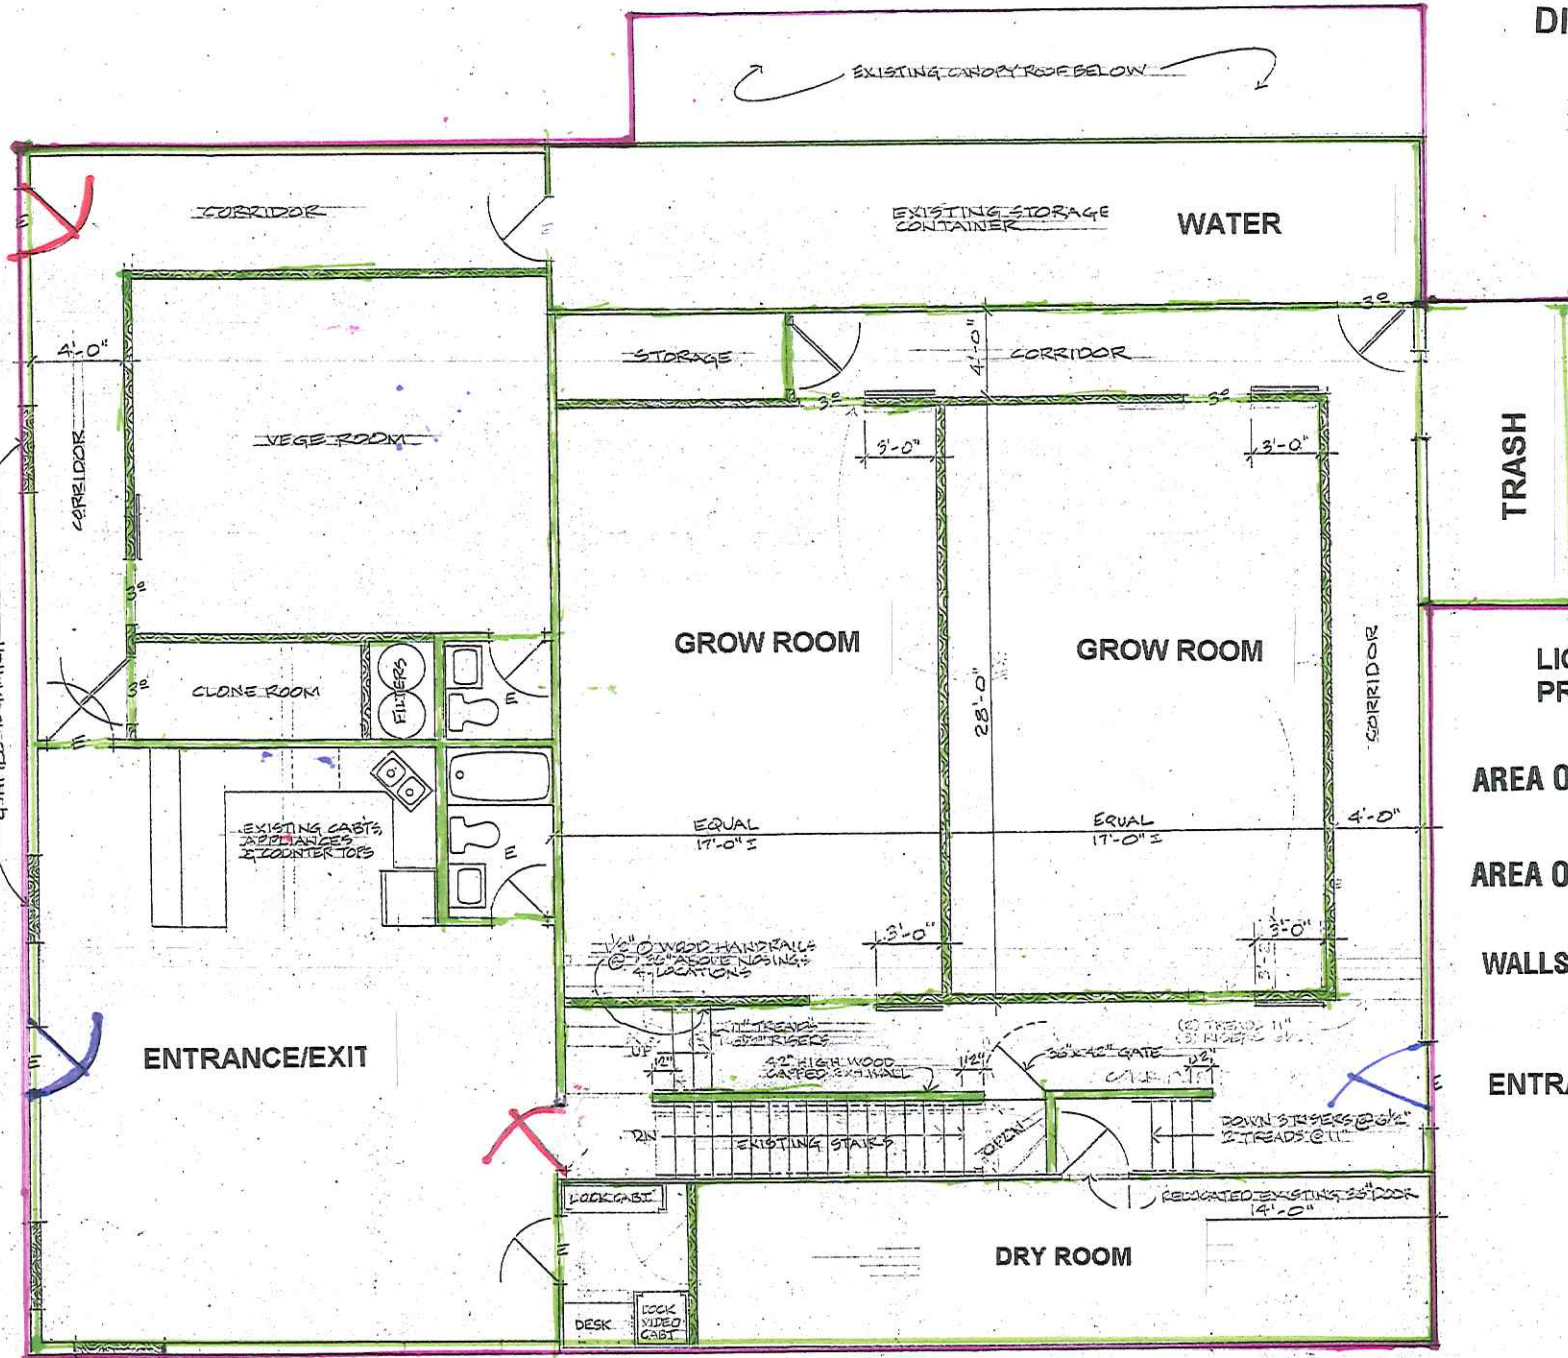

LICENSED
PREMISES

AREA OF INGRESS

AREA OF EGRESS

WALLS/PARTITIONS

ENTRANCE/EXIT

ENTRANCE/EXIT

UPPER FLOOR PLAN

SCALE: 1/4" = 1'-0"

MARTIN ENTERPRISES

A2