




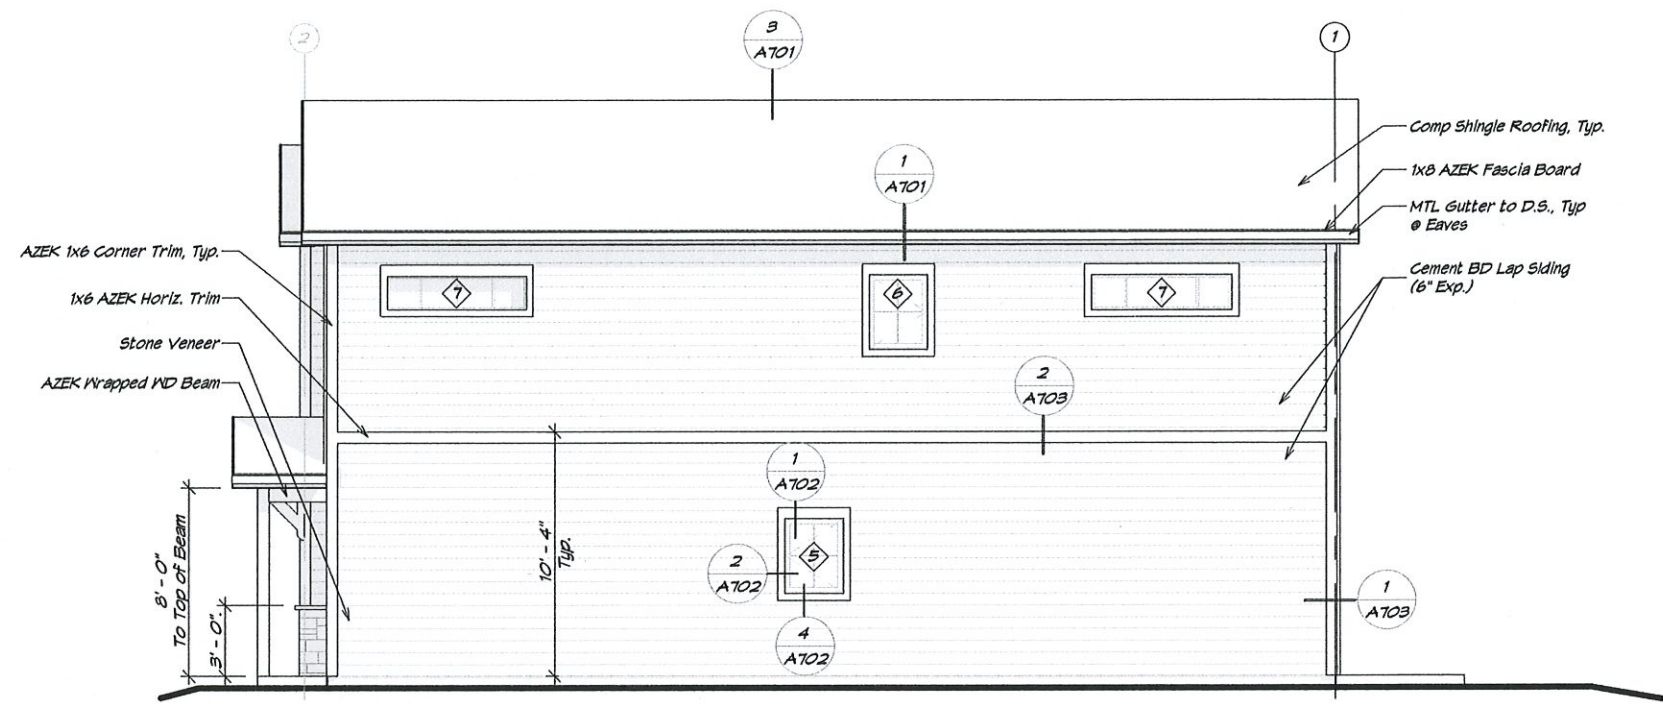

1 North Elevation
1/8" = 1'-0"

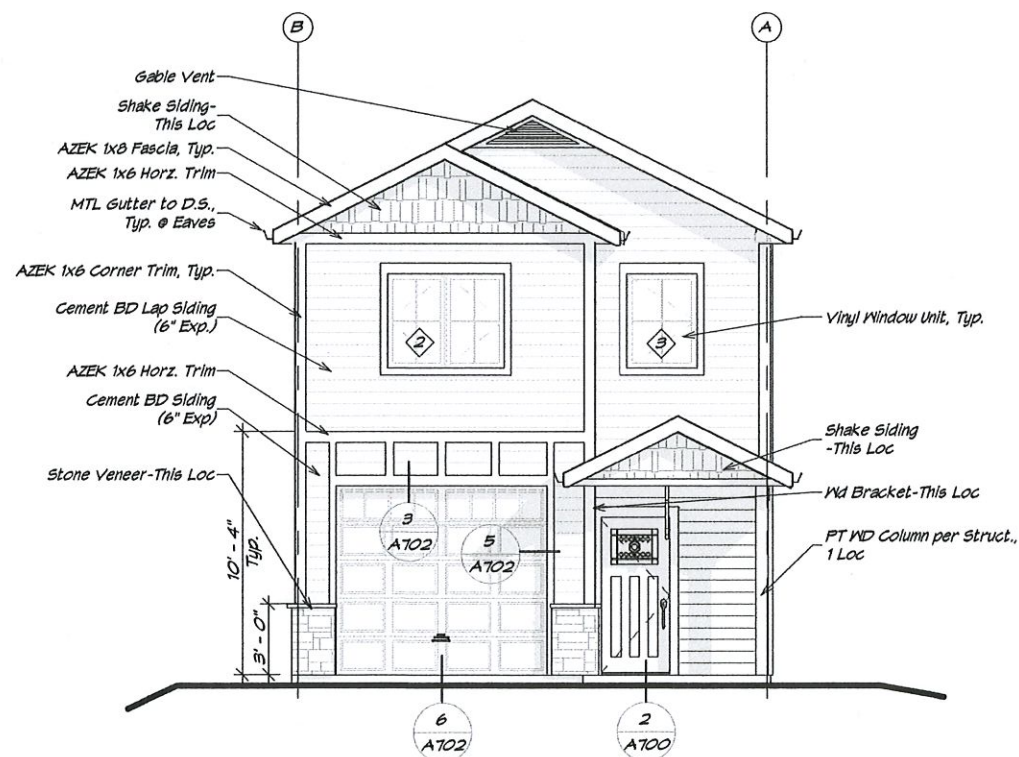

3 East Elevation
1/8" = 1'-0"

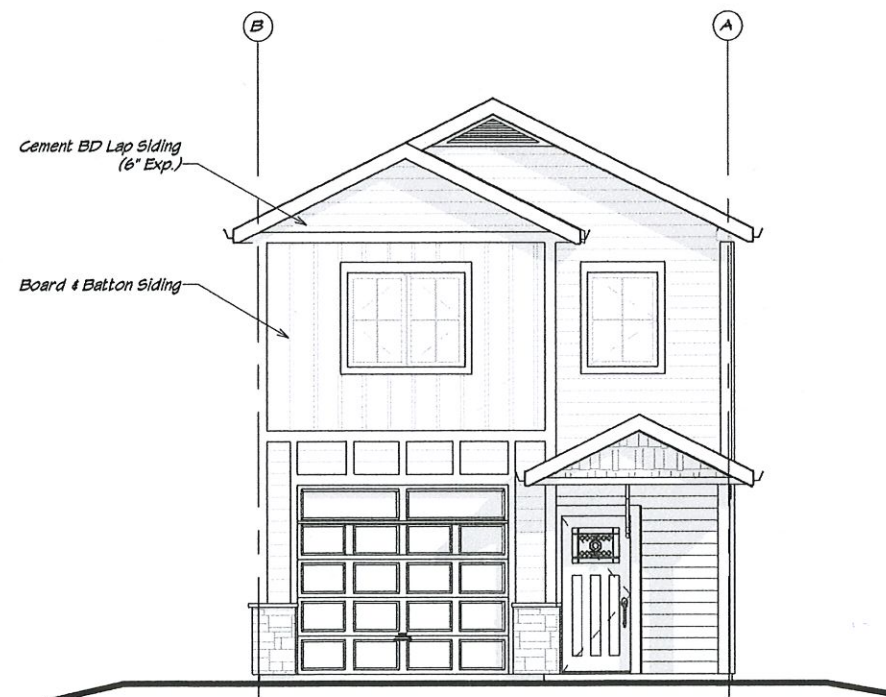

2 East Elevation - Alternate
1/8" = 1'-0"

REVISIONS:

Single Family Dwelling
Alice Loop Subdivision

STATUS:
**FOUNDATION
PERMIT
DOCUMENTS**

DRAWN BY: NMG
CHECKED BY: NMG
DATE: 7.18.21
PROJECT #: 192737

R&M
R&M ENGINEERING-KETCHIKAN, INC.
7180 REVILLA ROAD, SUITE 300
KETCHIKAN, ALASKA 99901
PH: 907.225.7187
www.ketchikanengineer.com




SHEET DESCRIPTION:
Elevations

A400

SHEET:

14 of 25

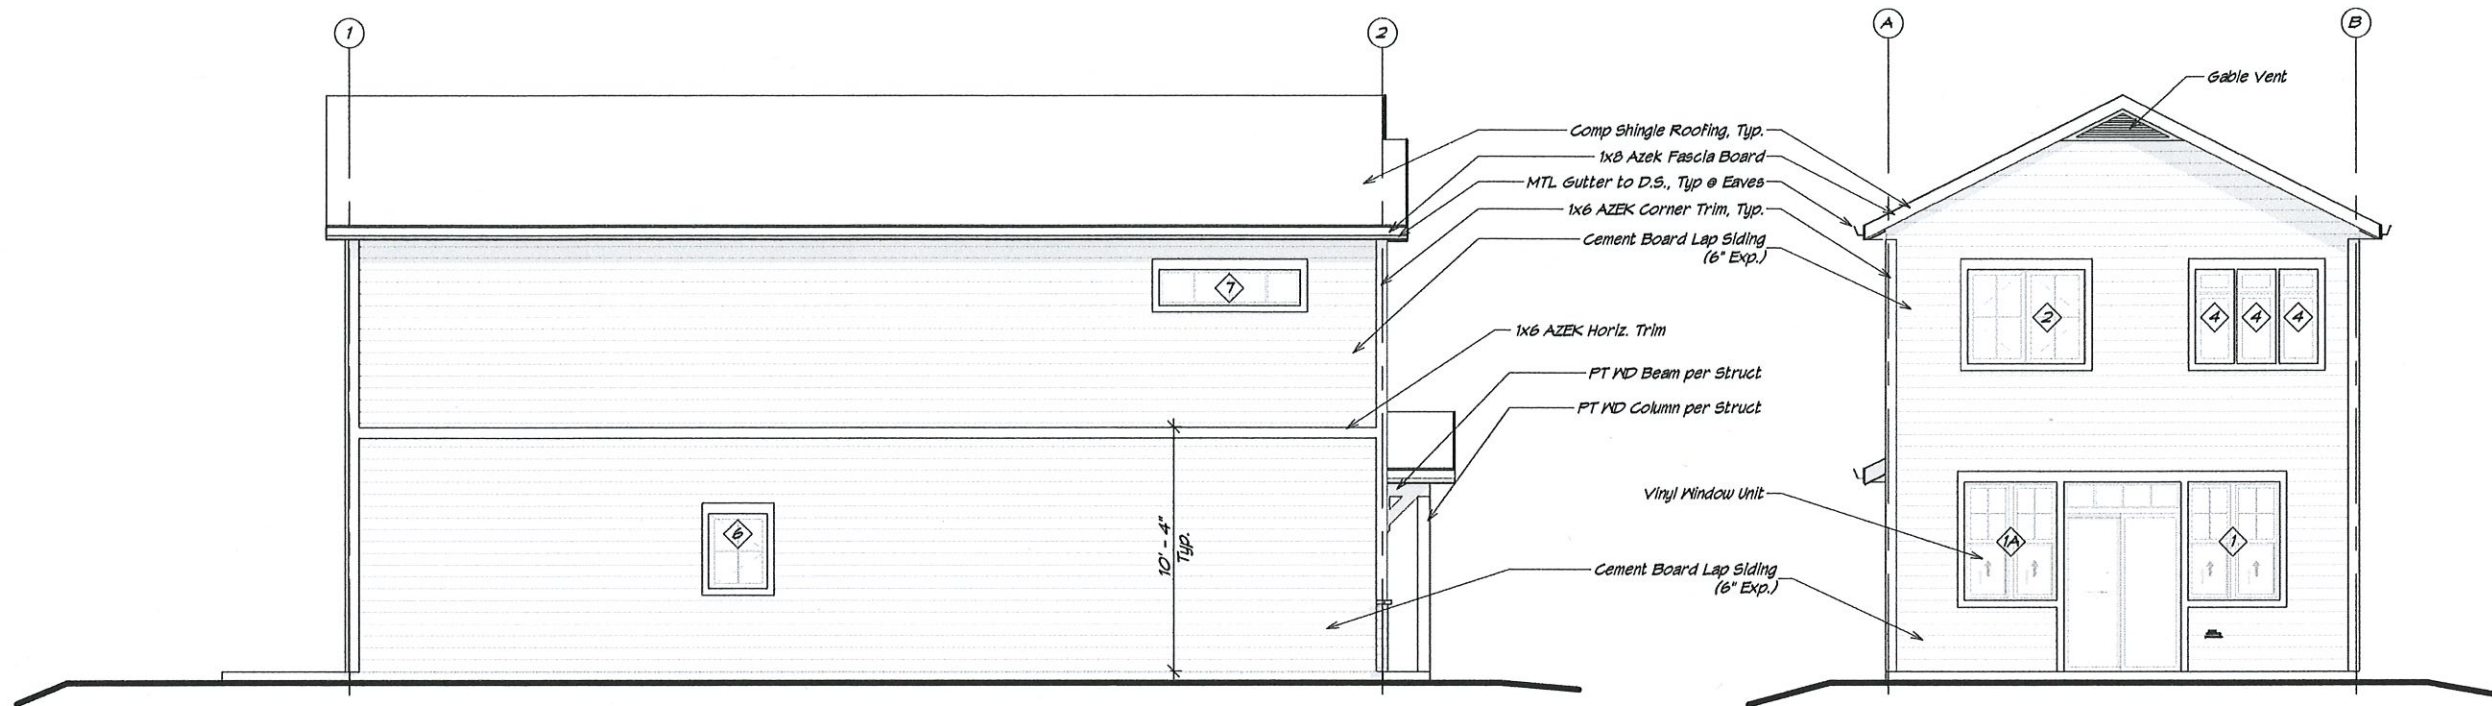

1 South Elevation
1/8" = 1'-0"

2 West Elevation
1/8" = 1'-0"

REVISIONS:

Single Family Dwelling
Alice Loop Subdivision

STATUS:
FOUNDATION
PERMIT
DOCUMENTS

DRAWN BY: NMG
CHECKED BY: NMG
DATE: 7.18.21
PROJECT #: 192737

R&M
R&M ENGINEERING-KETCHIKAN, INC.
7180 REVILLA ROAD, SUITE 300
KETCHIKAN, ALASKA 99901
PH: 907.225.7187
www.ketchikanengineer.com



SHEET DESCRIPTION:
Elevations

A401

SHEET:

15 of 25