



SEE C1.1 FOR
ENLARGED SITE PLAN

PROPOSED VERIZON
LAND USE

10'-0"
SETBACK

BOLLARDS (E)
(TYP)
SIDEWALK (E)

ENCLOSURE (E)

STAIRS (E)

TRACT E

UAS
BUILDING (E)

TRACT D

PROPERTY LINE

NOTE:

1. SITE PLAN DRAWINGS BASED ON TOPO./LEASE AREA SURVEY BY NORTH 57 LAND SURVEYING, LLC, SURVEYED AUGUST 2021.



COPYRIGHT NOTICE

THIS LAYOUT/DESIGN IS AN UNPUBLISHED WORK, AND NEW HORIZONS TELECOM, INC. HEREBY RESERVES ITS COMMON LAW RIGHT, PURSUANT TO TITLE 17 SECTION 2 OF THE USA CODE TO PREVENT ANY UNAUTHORIZED COPYING, PUBLICATION OR USE OF THIS DESIGN AND TO OBTAIN DAMAGES THEREFORE.

NOT FOR CONSTRUCTION

**LAND USE
PERMIT (LUP)**

REV	DESCRIPTION	DATE
A	LEASE EXHIBIT	210715
B	LUP EXHIBIT	211022
C	STRUCTURE HEIGHT TO 110'	211214


**VERIZON
WIRELESS
SITKA**

DWN: JAA	DSN: JCM	APP: DRB	REV
JOB #: 19-0142-20-26	DATE: 210715		C


**SITE
PLAN**

C1.0

1
C1.0 **SITE PLAN**
SCALE: 1" = 100'

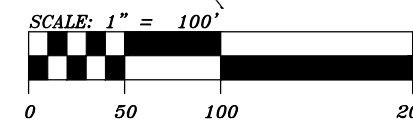

FILE: X:\19 JOBS\19-0142-20 VZW - SITE PERMITTING & DESIGN\05-ENGR\CADD\26 - SITKA\LEASE EXHIBIT\C1.0 SITE PLAN.DWG | PLOT DATE: 211214

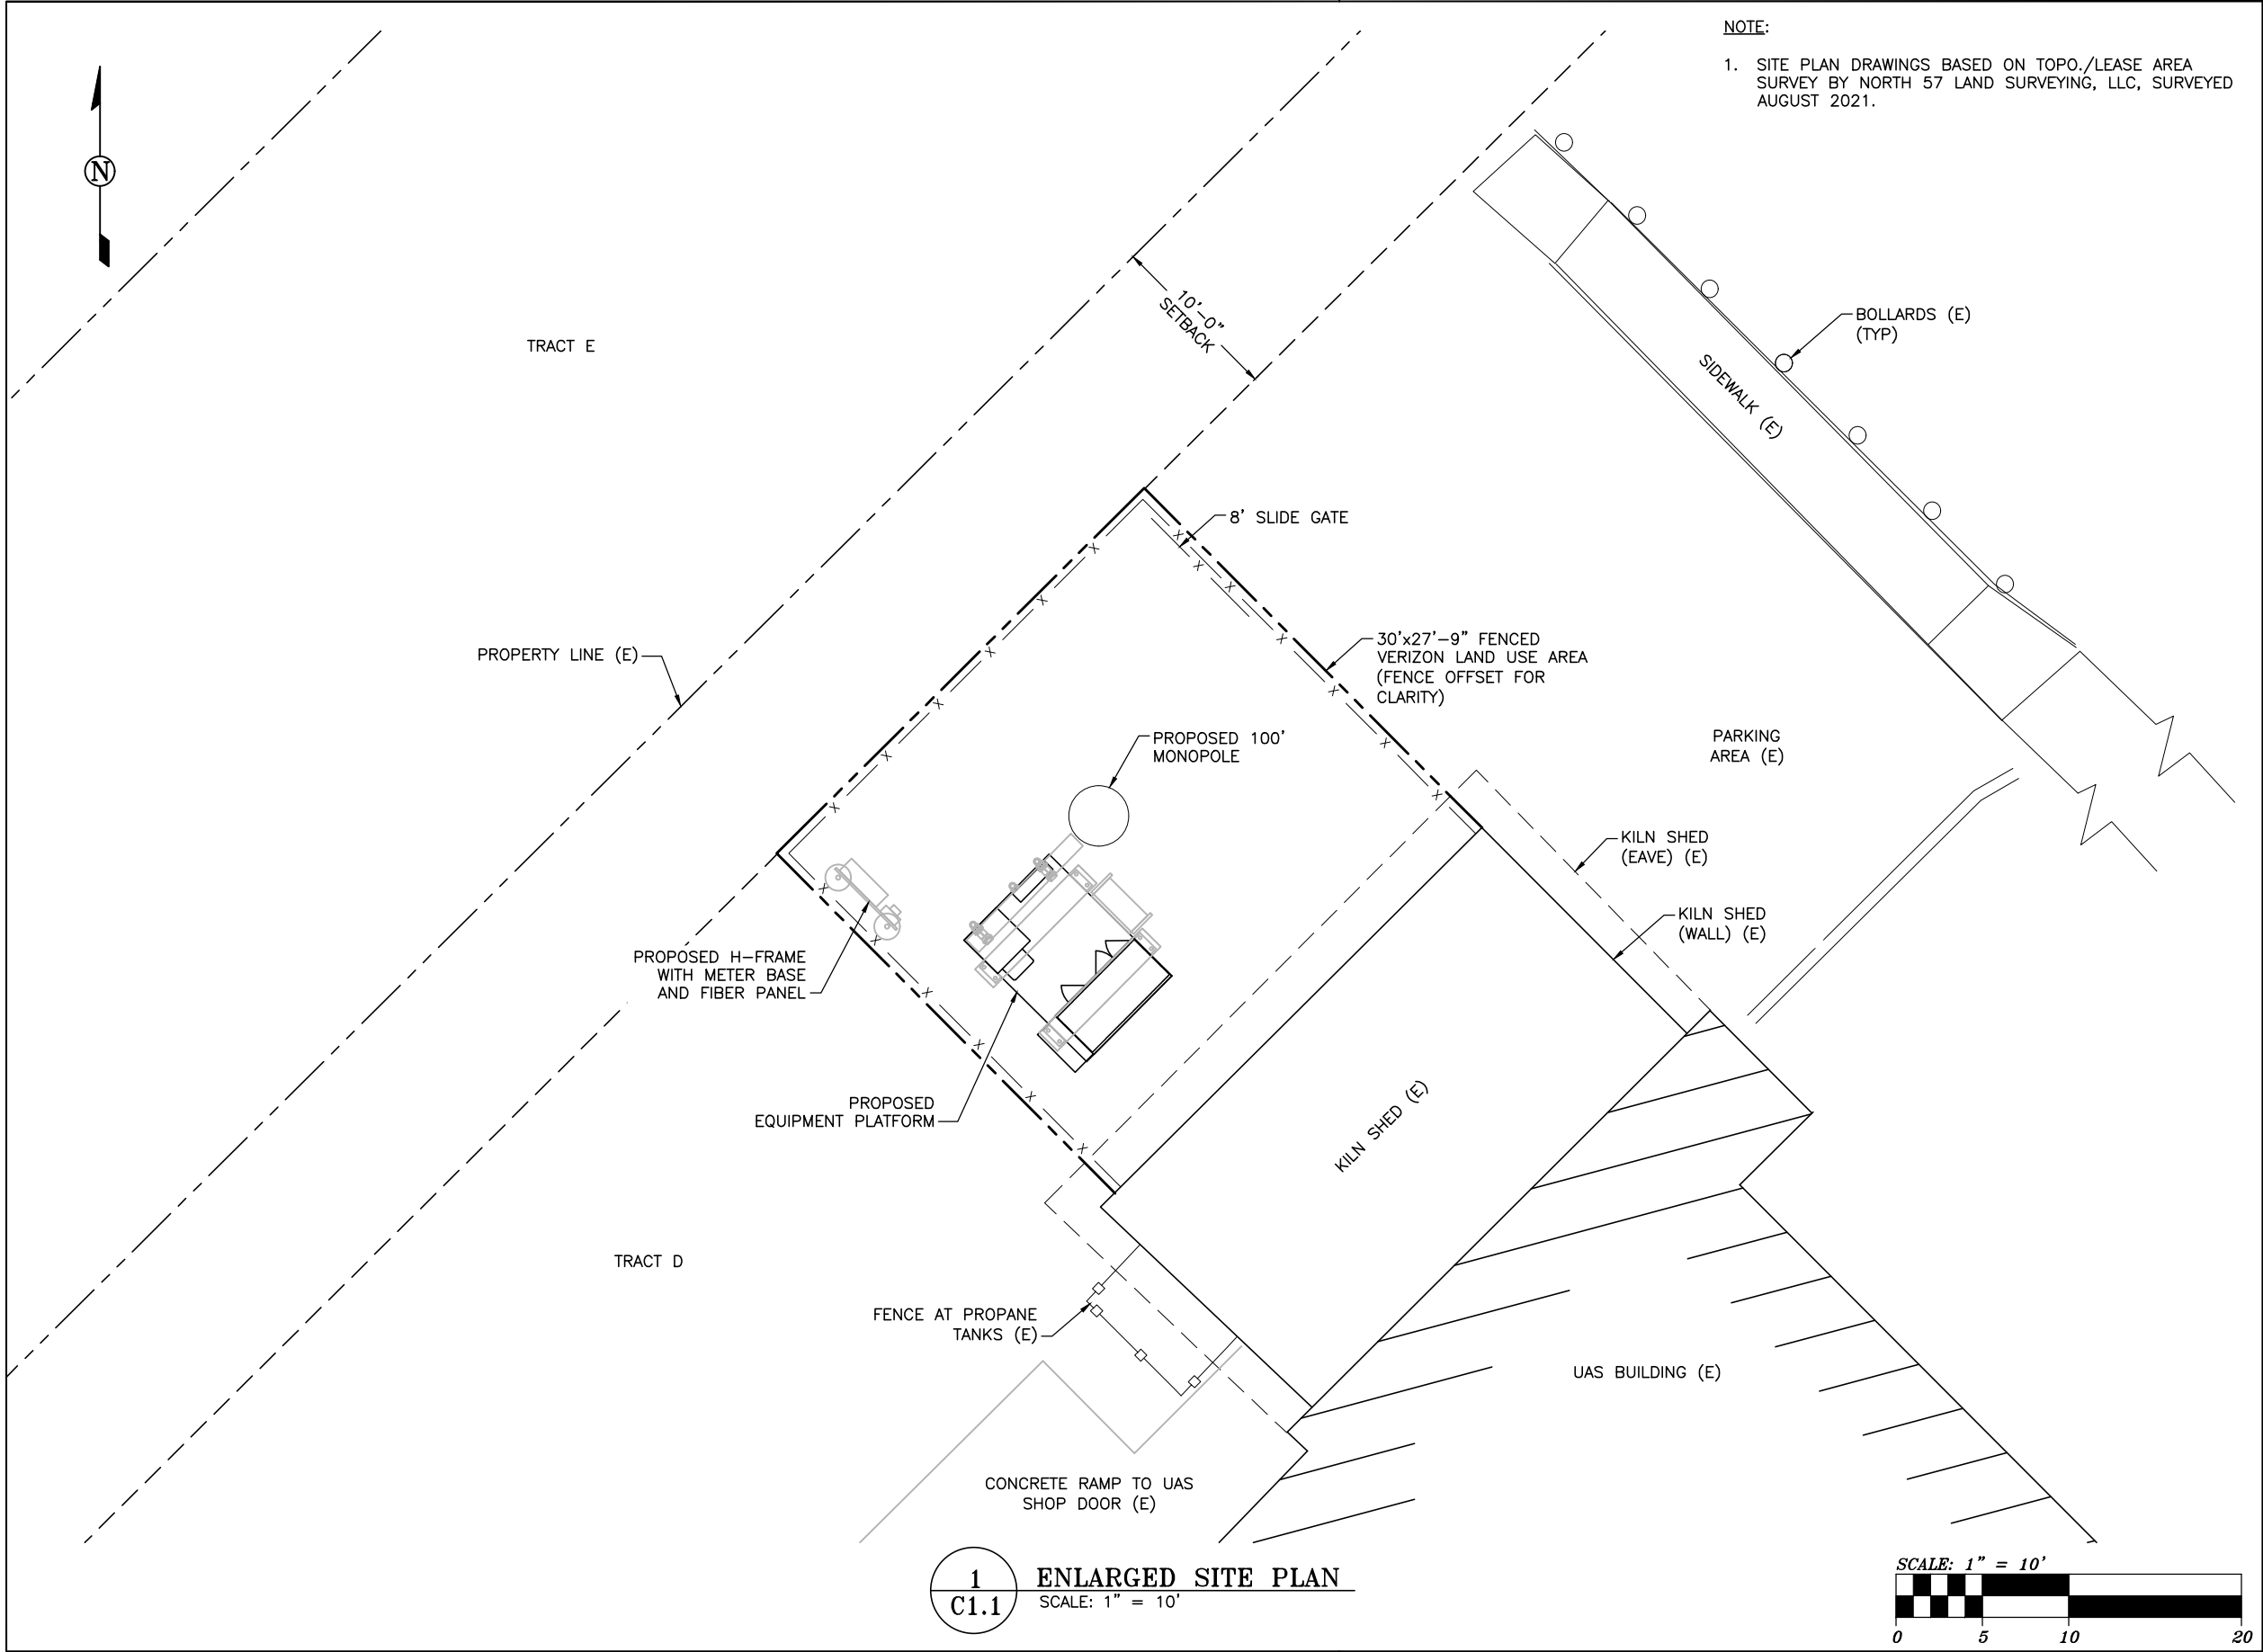

NOTE:
1. SITE PLAN DRAWINGS BASED ON TOPO./LEASE AREA SURVEY BY NORTH 57 LAND SURVEYING, LLC, SURVEYED AUGUST 2021.



COPYRIGHT NOTICE
THIS LAYOUT/DESIGN IS AN UNPUBLISHED WORK, AND NEW HORIZONS TELECOM, INC. HEREBY RESERVES ITS COMMON LAW RIGHT, PURSUANT TO TITLE 17 SECTION 2 OF THE USA CODE TO PREVENT ANY UNAUTHORIZED COPYING, PUBLICATION OR USE OF THIS DESIGN AND TO OBTAIN DAMAGES THEREFORE.

NOT FOR CONSTRUCTION

LAND USE PERMIT (LUP)

REV	DESCRIPTION	DATE
A	LEASE EXHIBIT	210715
B	LUP EXHIBIT	211022
C	STRUCTURE HEIGHT TO 110'	211214

VERIZON WIRELESS SITKA

DWN: RSB	DSN: JCM	APP: DRB	REV
JOB #: 19-0142-20-26			DATE: 210715
			C

ENLARGED SITE PLAN
C1.1

1 ENLARGED SITE PLAN
C1.1 SCALE: 1" = 10'

