
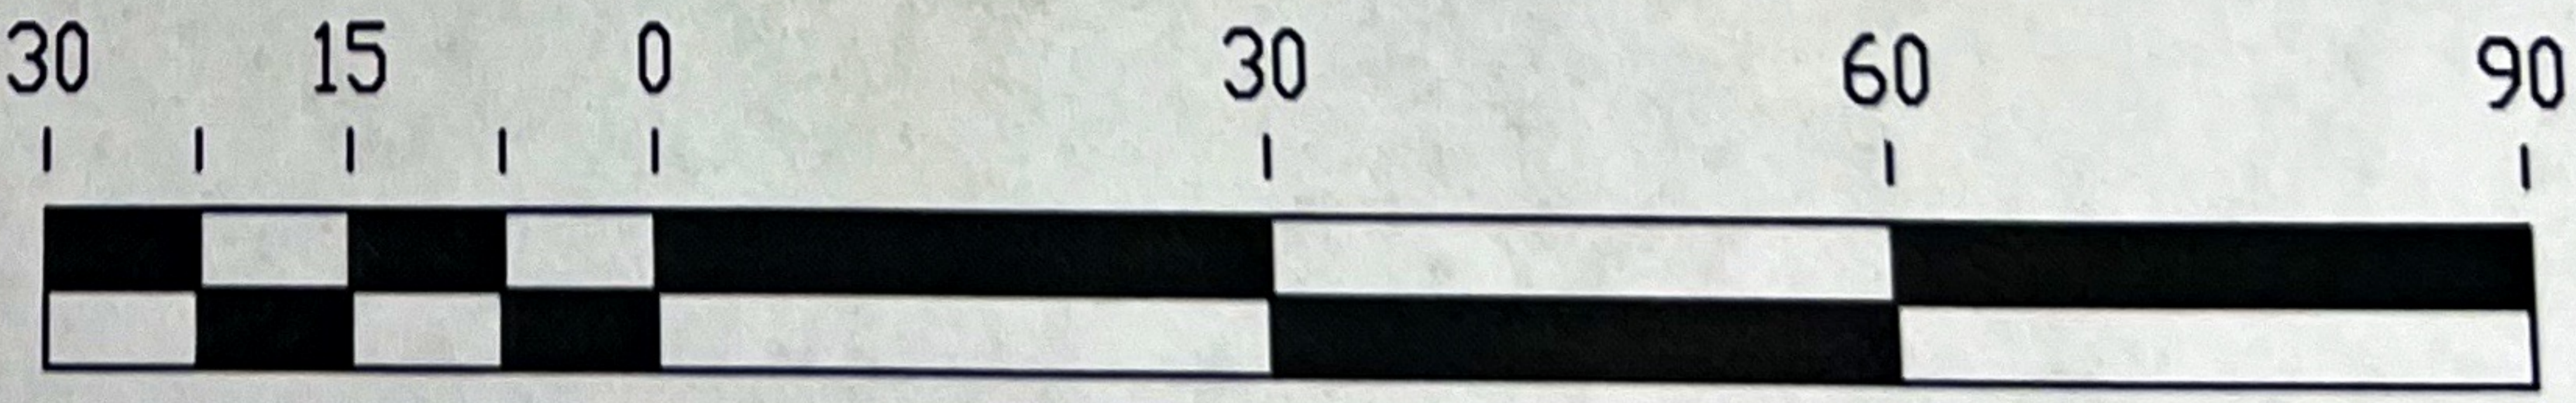


Diane Twaddle Lot 450 Alice Loop Parking Plan

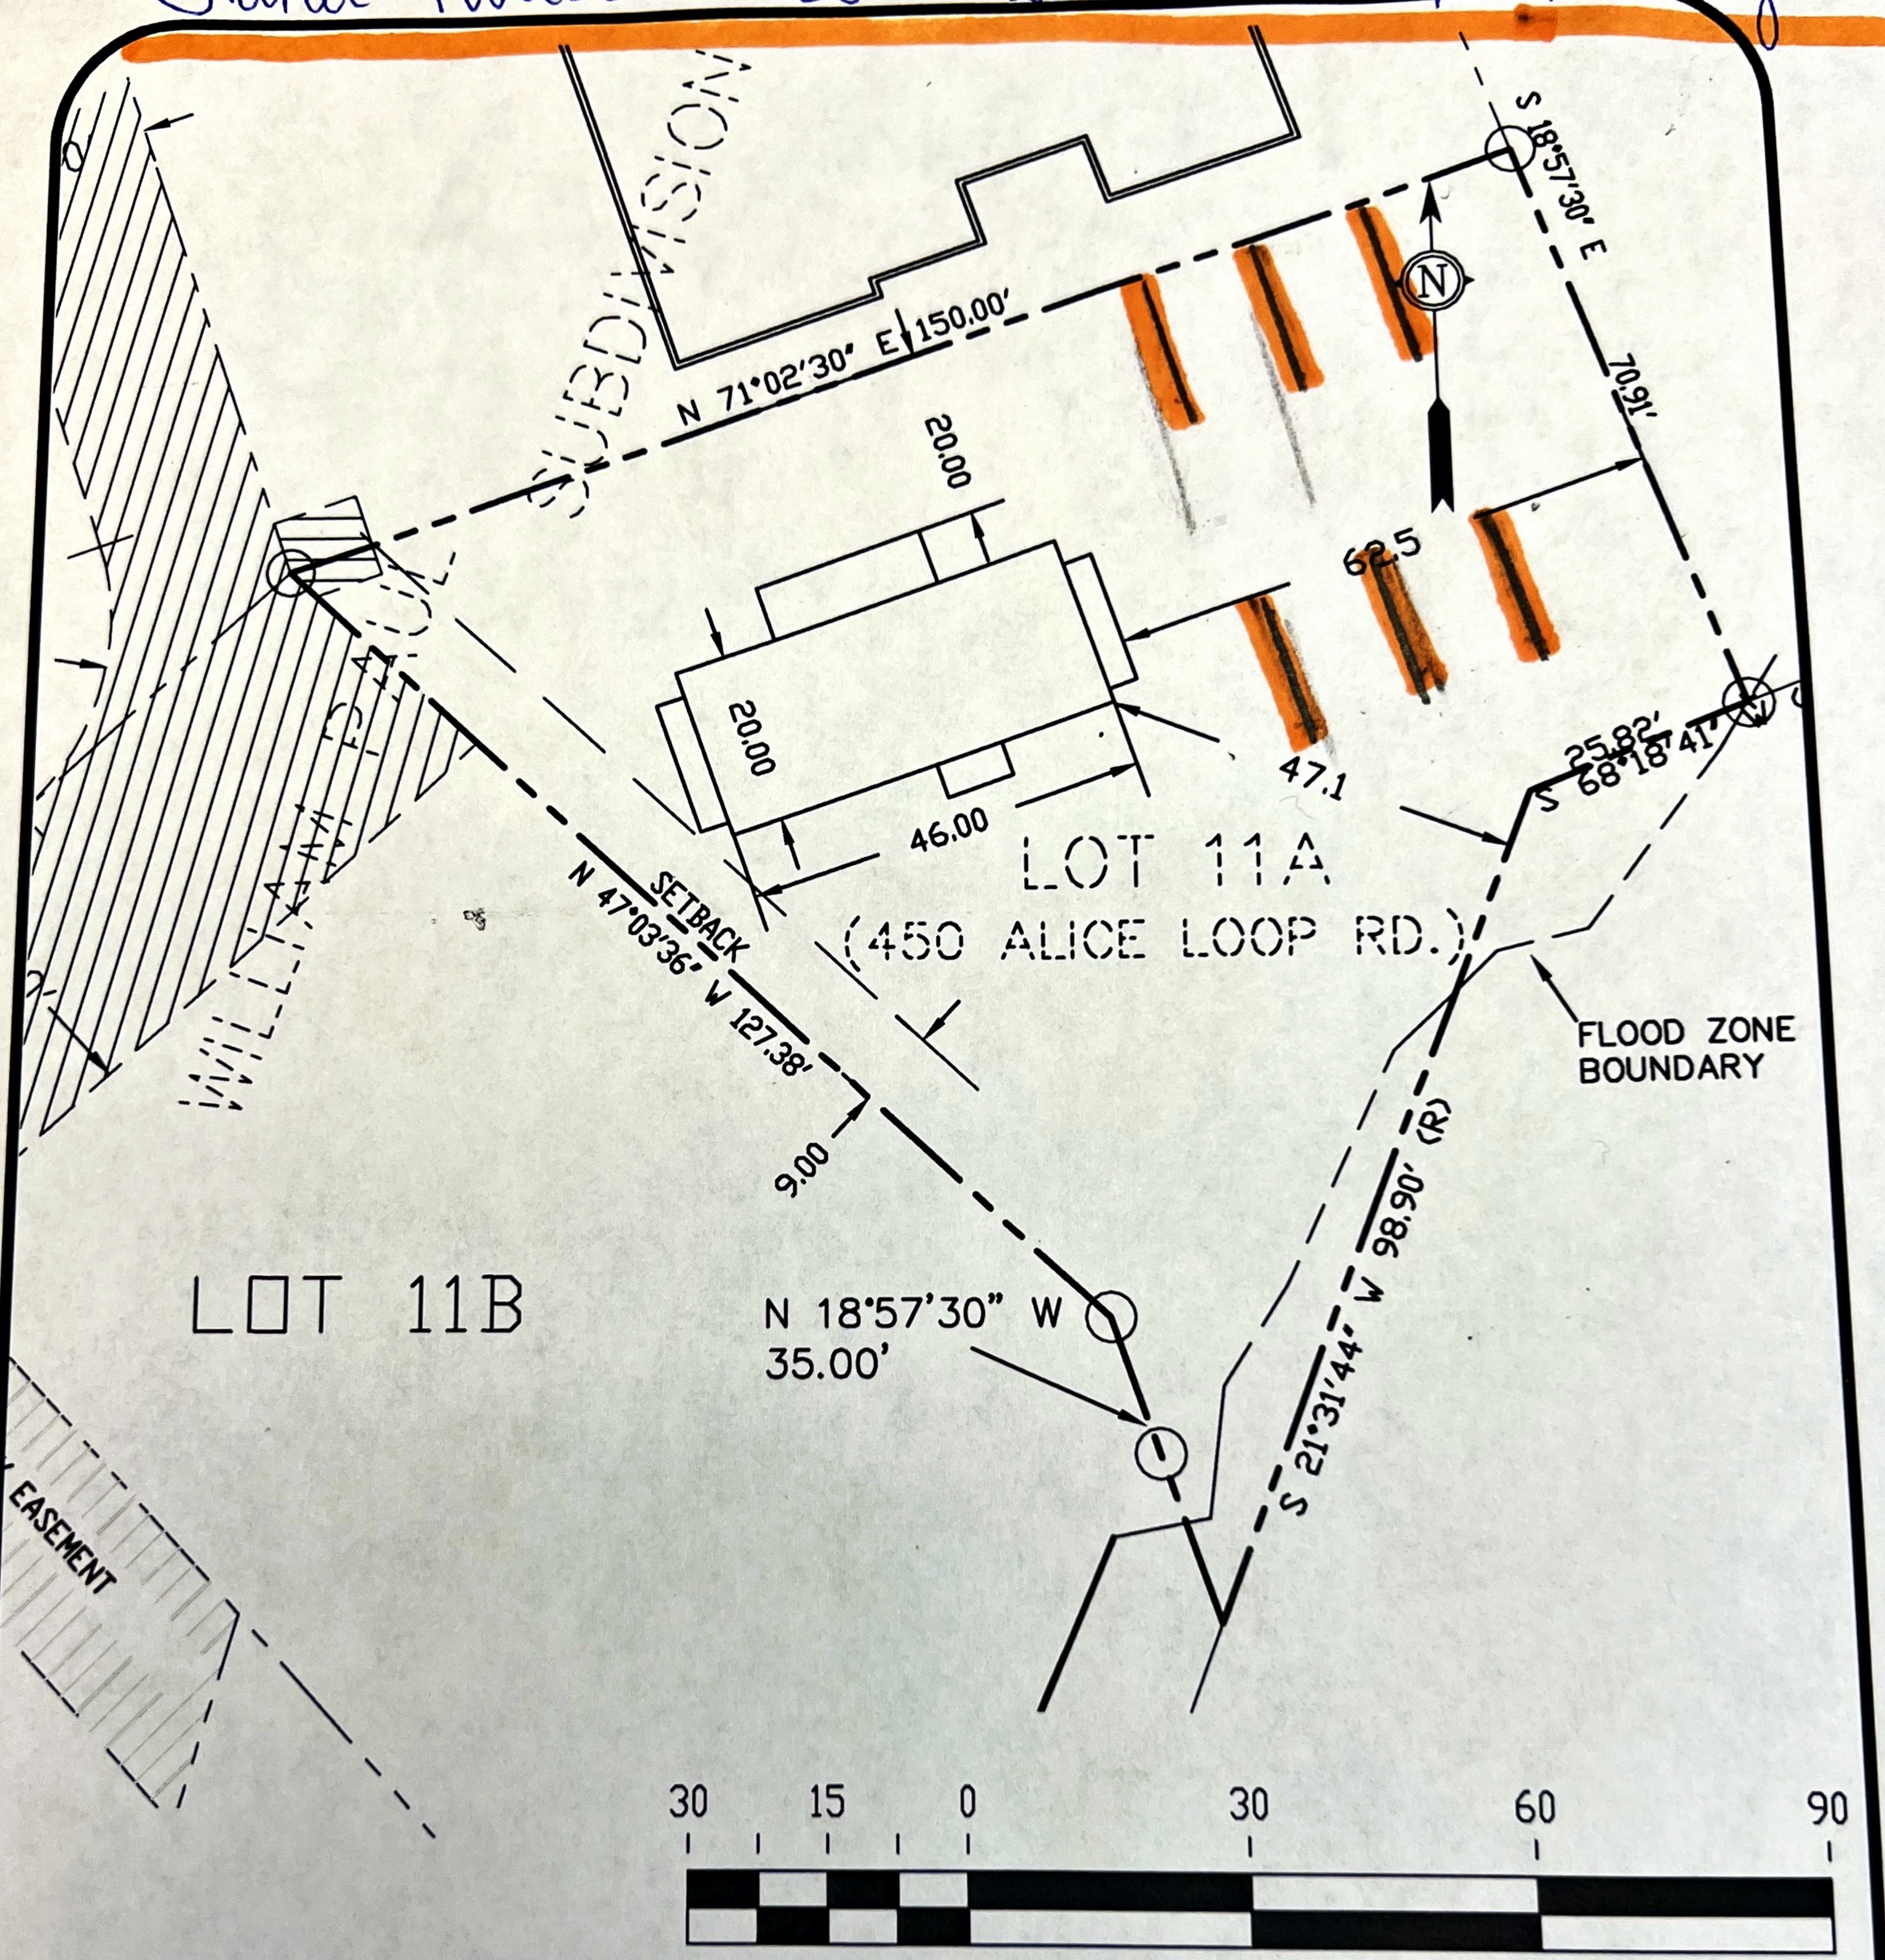

SCALE IN FEET

NORTH 57*
LAND SURVEYING LLC

(907) 747-6700 215-F SMITH STREET, SITKA, AK
 MAILING ADDRESS - 2007 CASCADE CREEK ROAD, SITKA, AK 99835
 EMAIL: north57landsurveying@yahoo.com

SITE PLAN

LOT 11A WILLIAM PAUL SUB.
 (450 ALICE LOOP ROAD SITKA, AK)

SCALE: 1" = 30'

FILE No.