


File: J:\JobsData\21201.03 Sitka CSW Design\00 CADD\02 Figures\06 To City Of Sitka\21201.03 - Site Plan Figure.dwg PLOT DATE: 6/25/2020 4:50 PM

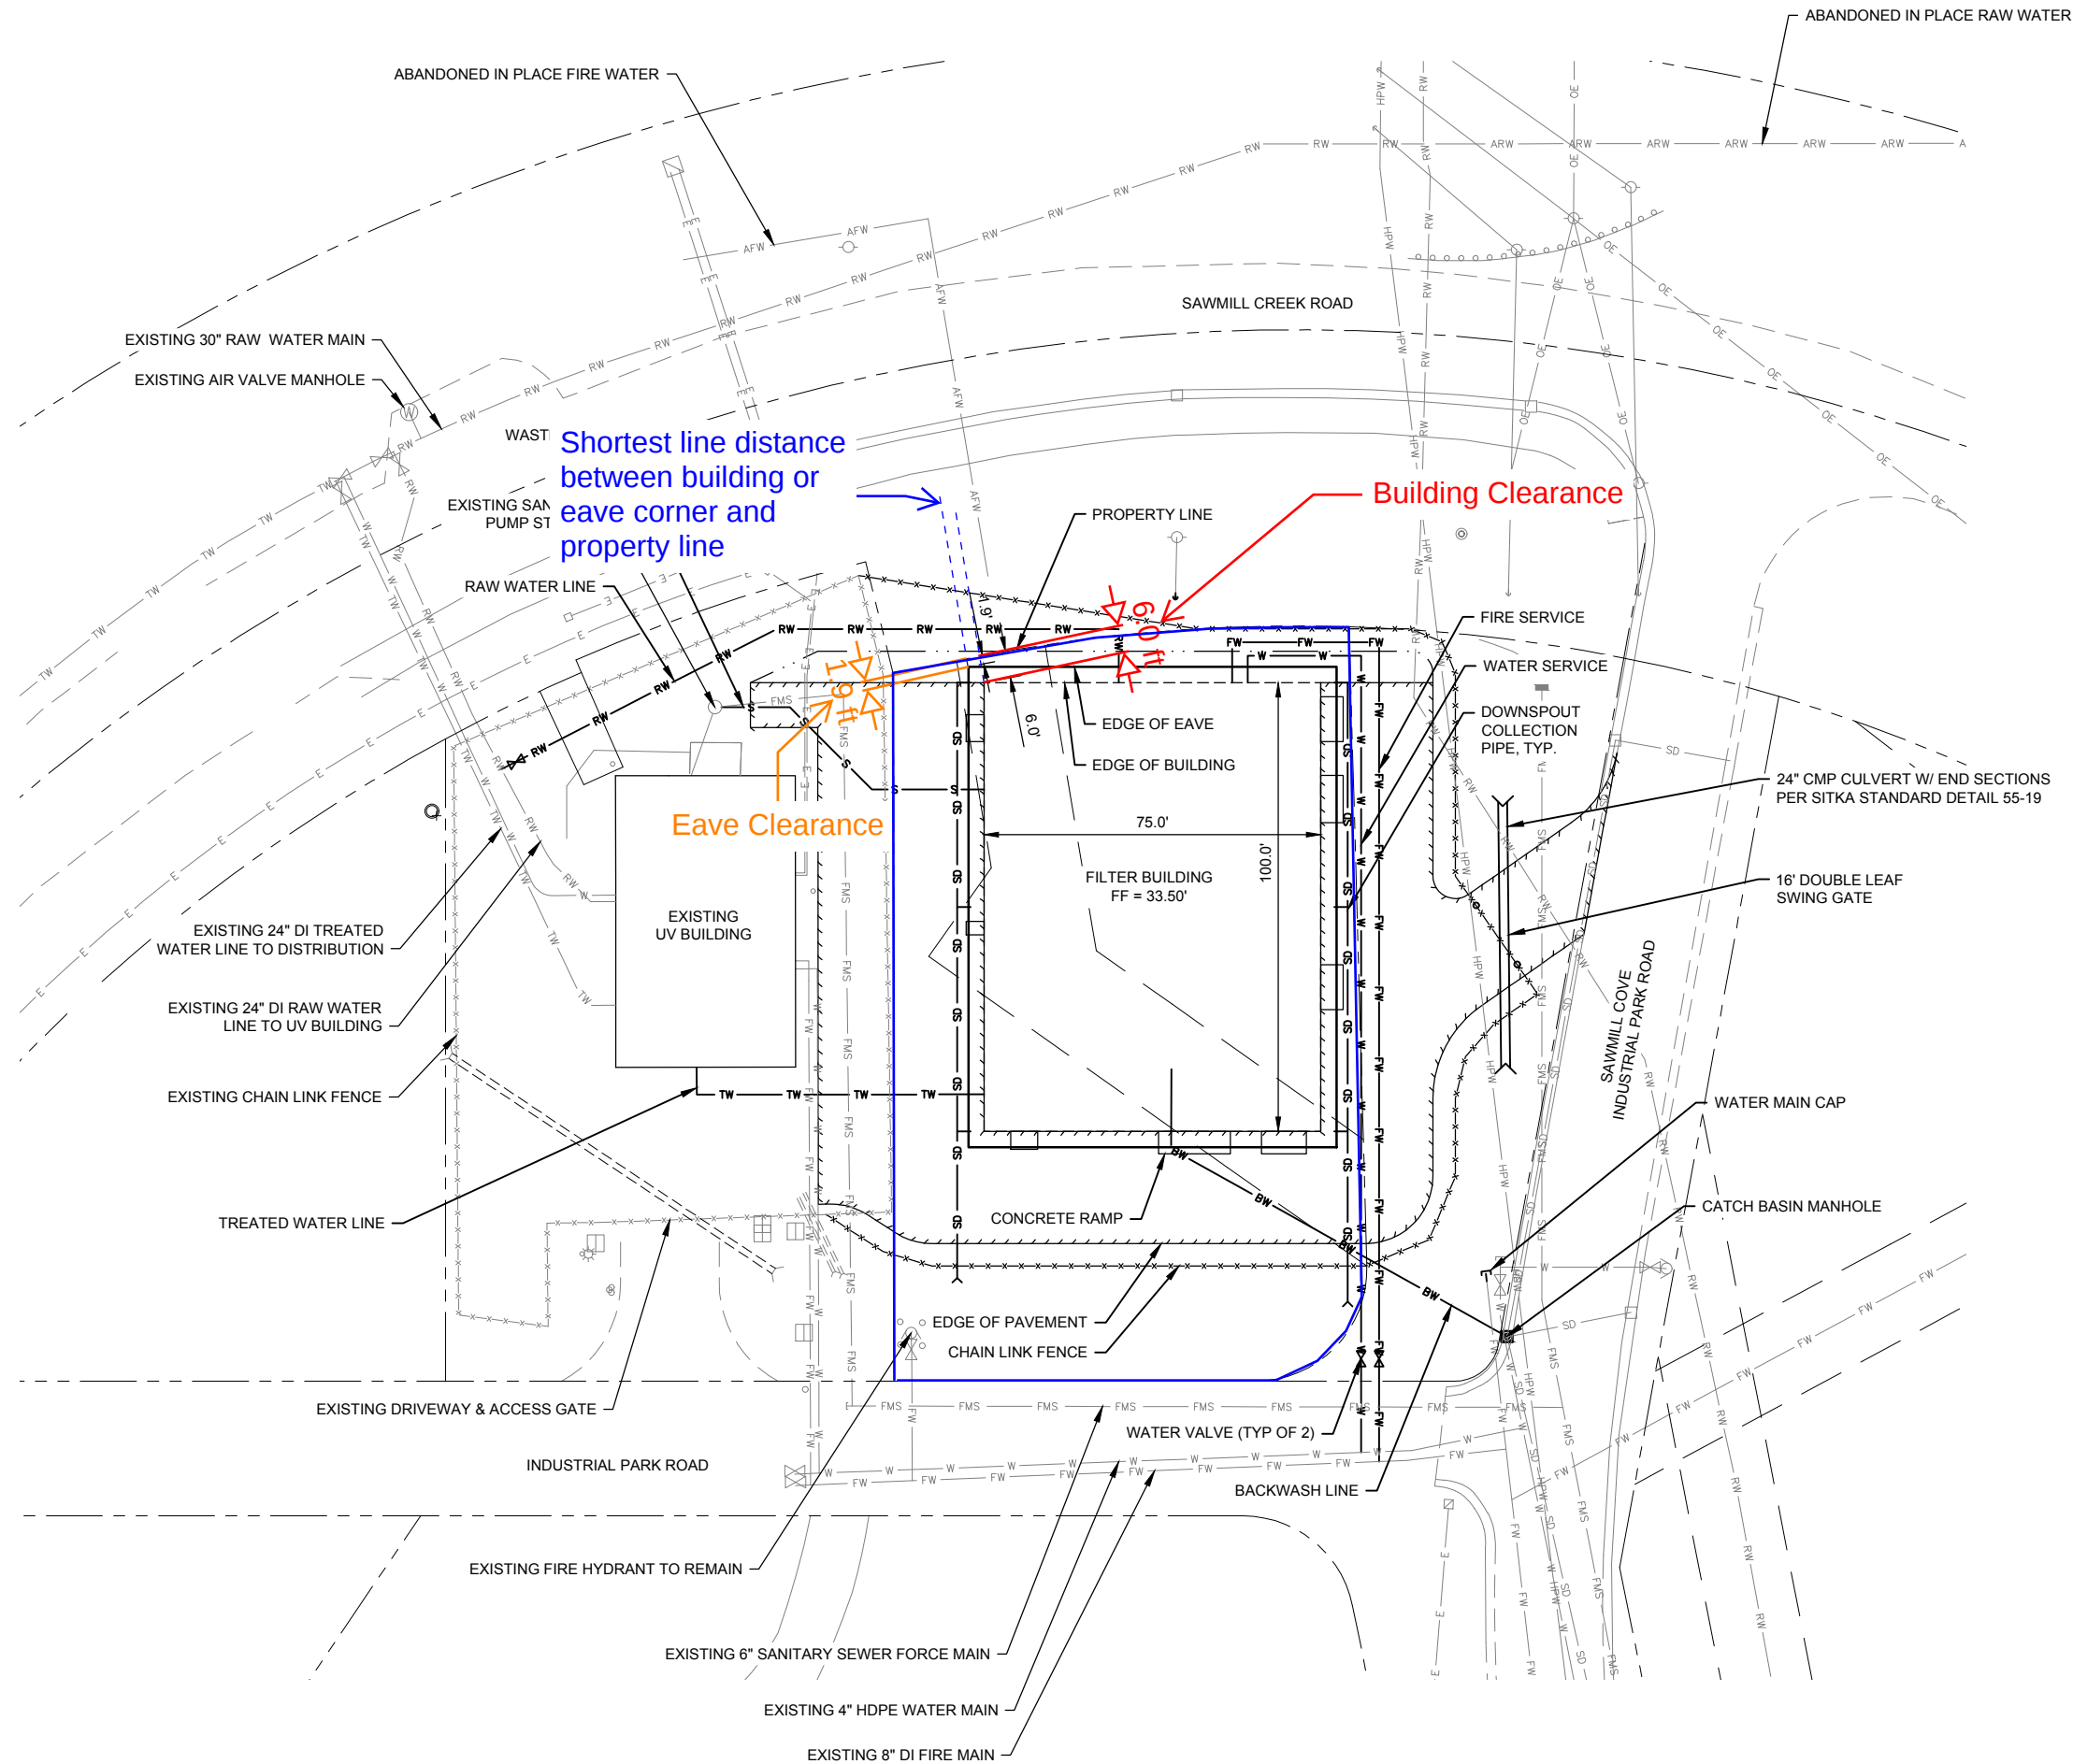

NOT FOR
CONSTRUCTION

PROJECT NO.	21201.03
CITY GRID	-
WATER GRID	-
SEWER GRID	-

PROJECT NO: 21201.03		DATE: JUNE 2020
CITY AND BOROUGH OF SITKA		
CRITICAL SECONDARY WATER SUPPLY		
FILTER BUILDING SITE PLAN		
STATUS: 65% DESIGN		

REV	DATE	DESCRIPTION	BY

SCALE	HOR. 1" = 20'
DESIGNED BY	
DRAWN BY	
CHECKED BY	
APPROVED BY	

SHEET NO. **C103FB**