


Diana Twaddle Lot 450 Variance Request Site Plan

Variance request to decrease the setback from 14' to 7' on the west side of the home. To allow my home to be placed on the property so it does not obstruct the behind neighbors view from their deck.

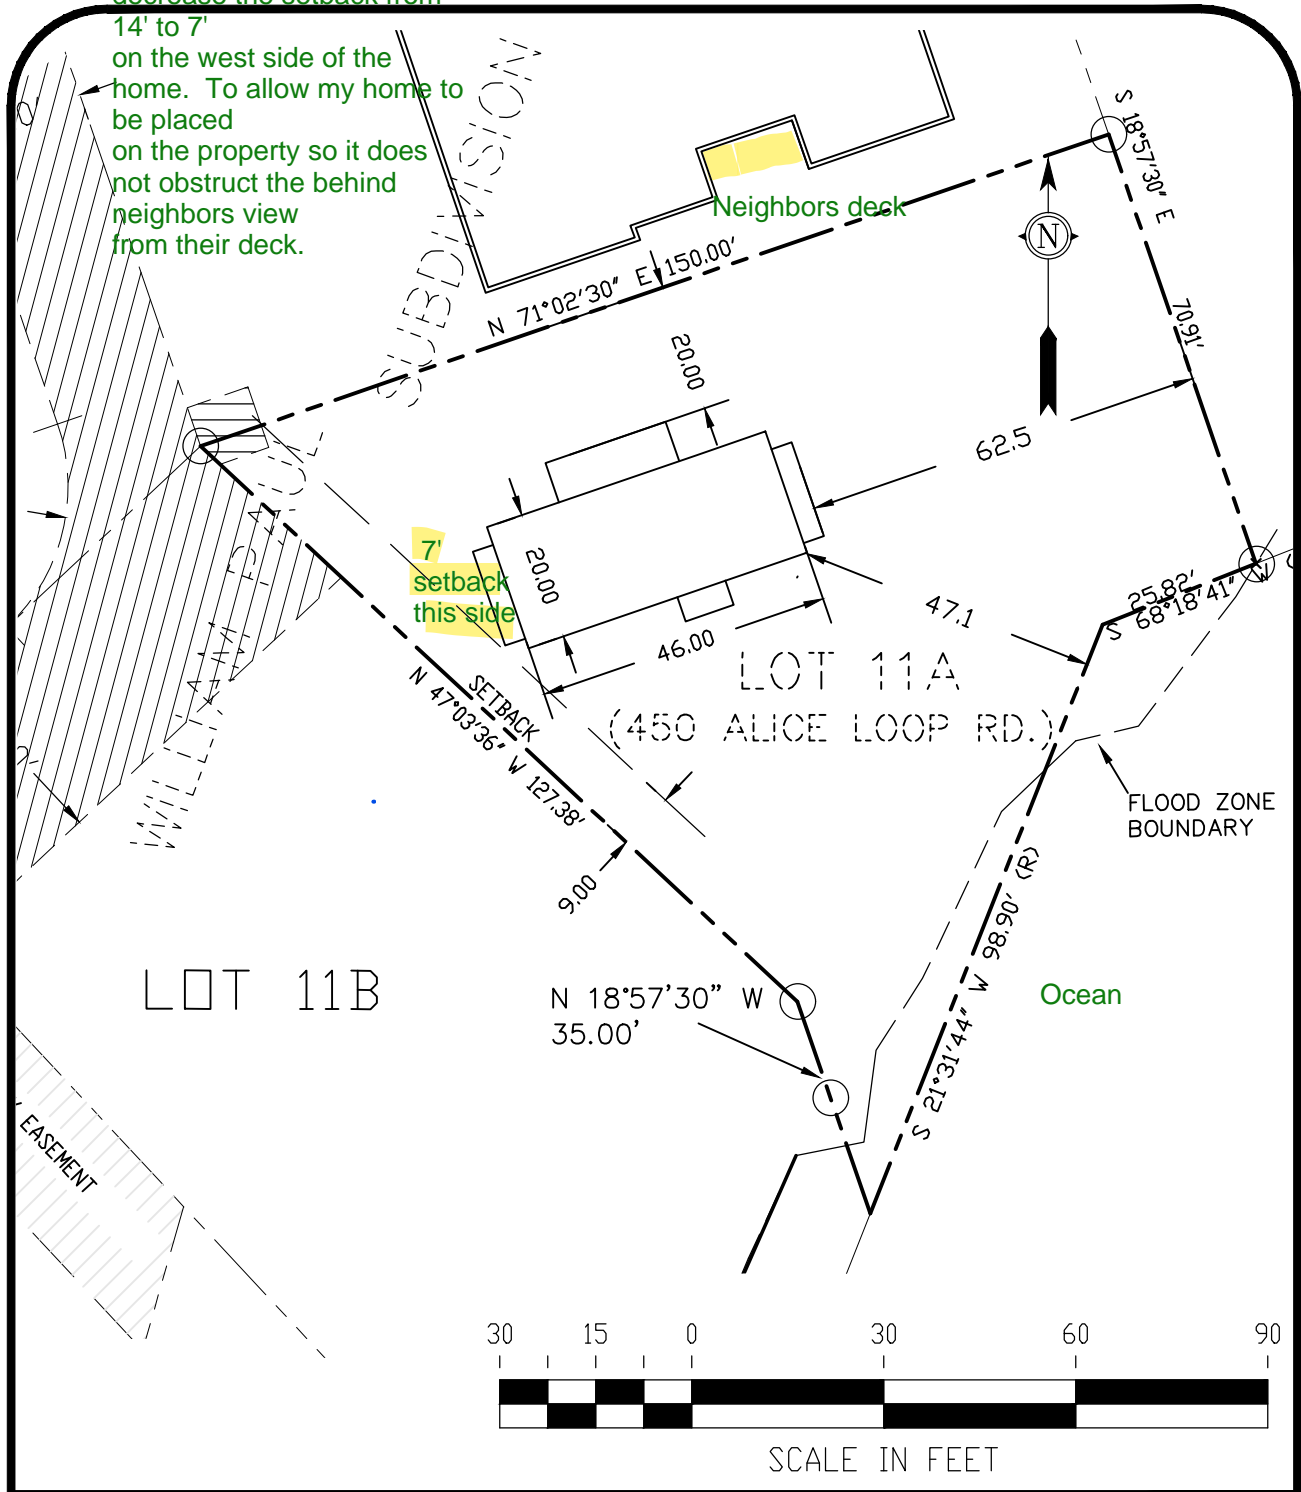

**NORTH 57\***  
**LAND SURVEYING LLC**

(907) 747-6700 215-F SMITH STREET, SITKA, AK  
 MAILING ADDRESS - 2007 CASCADE CREEK ROAD, SITKA, AK 99835  
 EMAIL: north57landsurveying@yahoo.com

**SITE PLAN**

LOT 11A WILLIAM PAUL SUB.  
 (450 ALICE LOOP ROAD SITKA, AK)

SCALE: 1" = 30'

FILE No.