

Area Schedule	
Level	Area

Level 1	920.0 ft ²
Level 2	920.0 ft ²
	1840.0 ft ²



PROJECT ADDRESS:
 450 Alice Loop-Diana
 Fulton-Twaddle



THIS SHEET:
 GROUND LEVEL


DATE:
 Issue Date

SHEET NUMBER

D3

Area Schedule	
Level	Area

Level 1	920.0 ft ²
Level 2	920.0 ft ²
	1840.0 ft ²

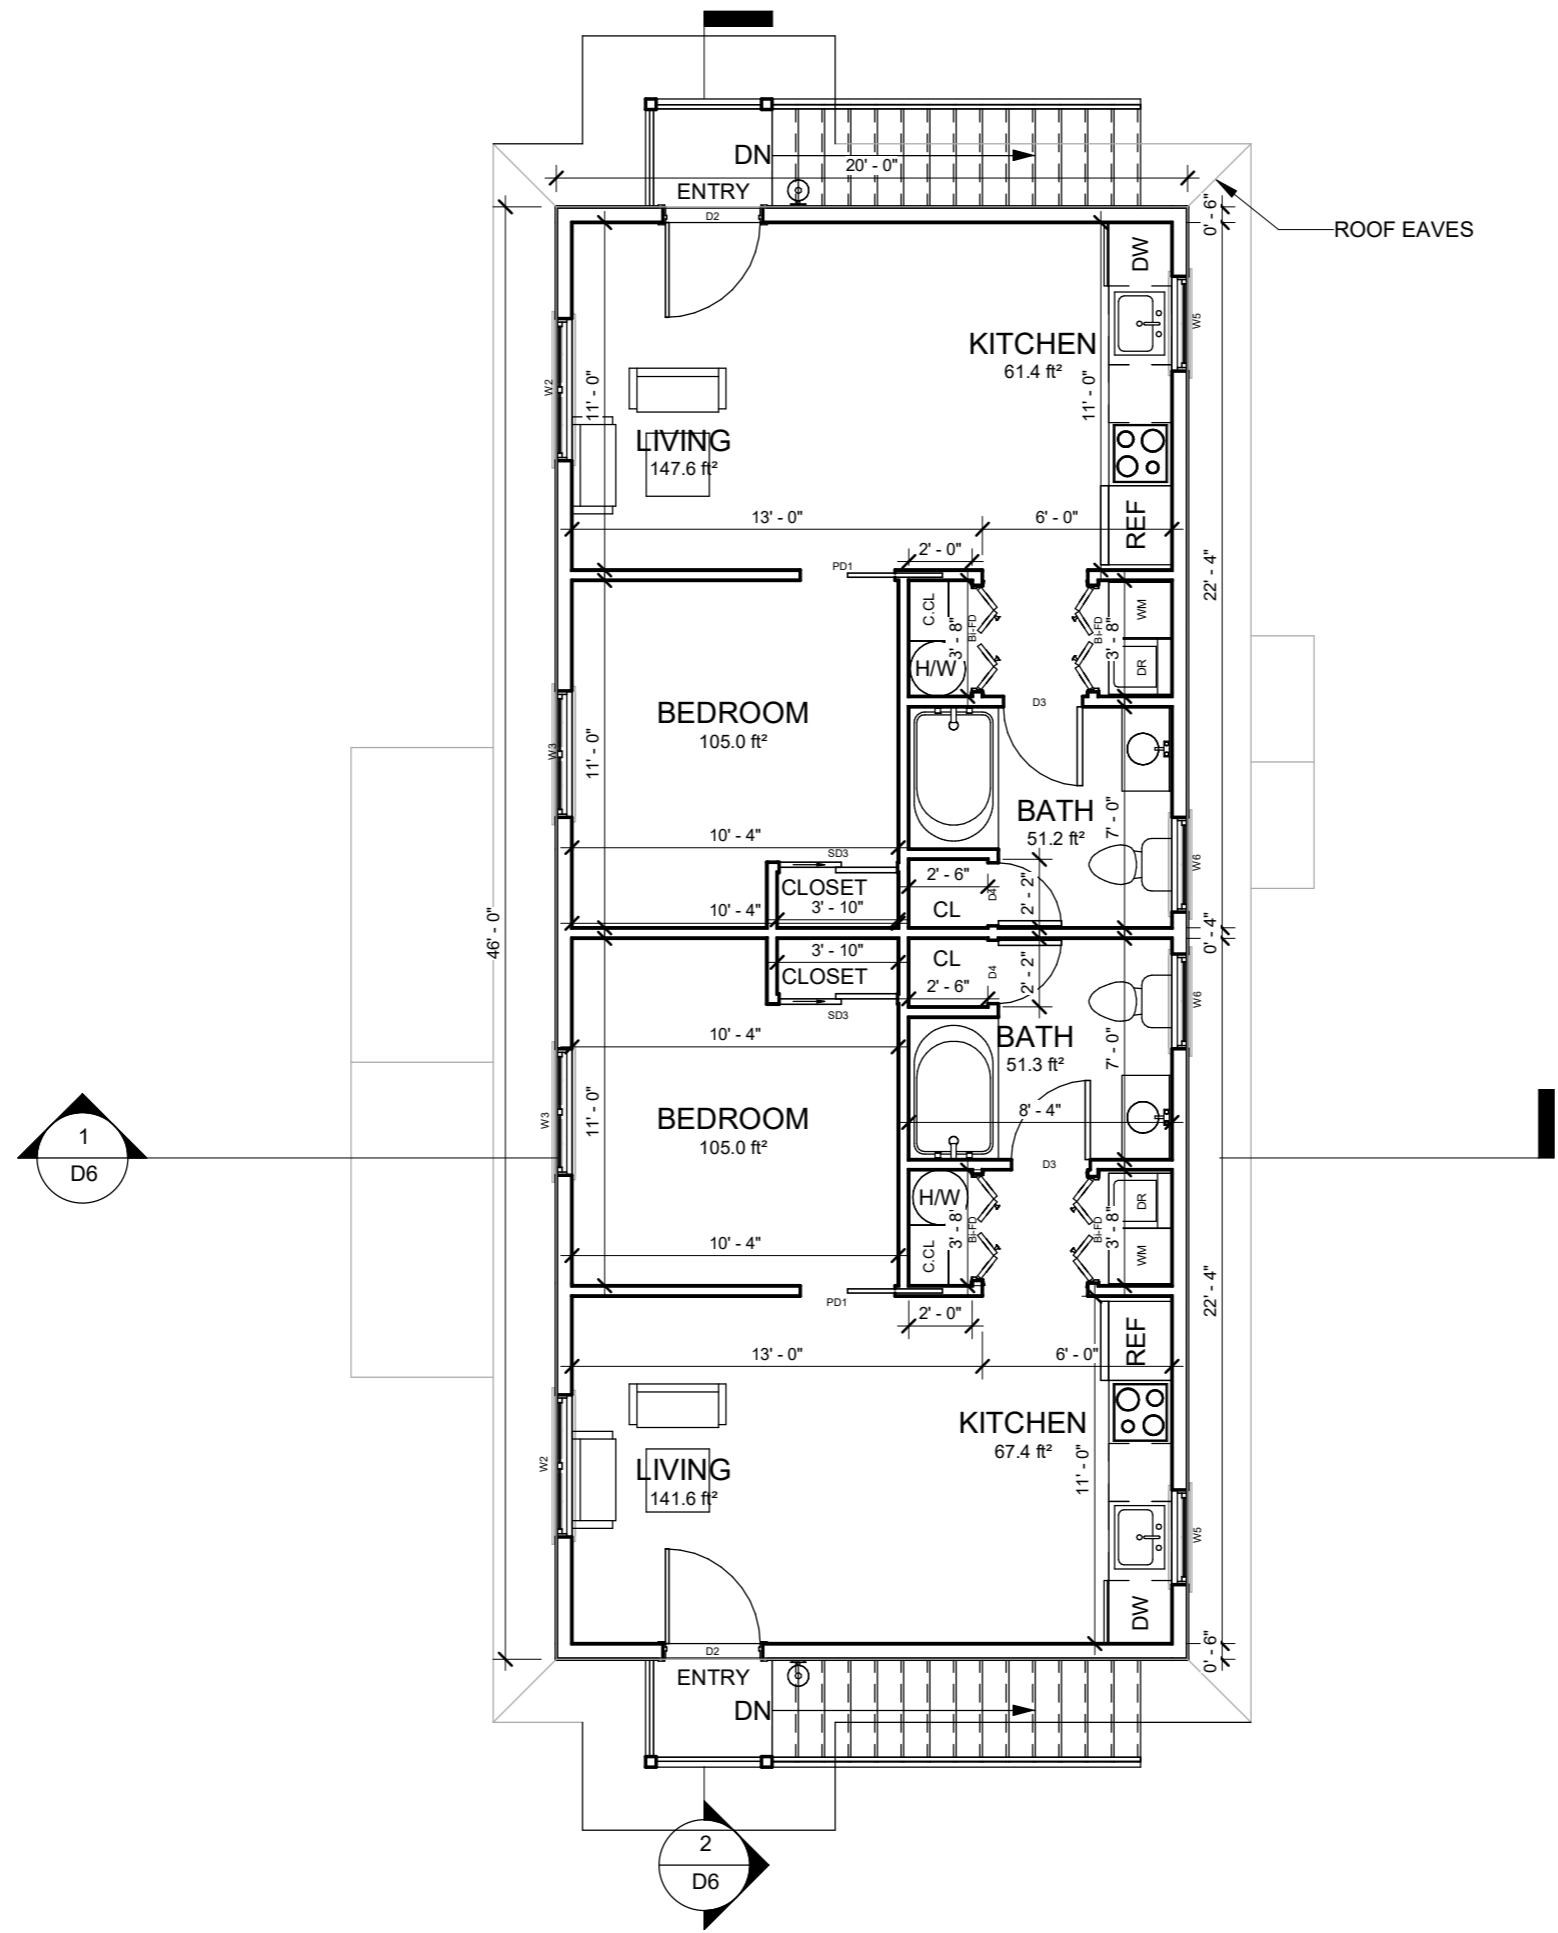

PROJECT ADDRESS:
450 Alice Loop-Diana
Fulton-Twaddle



THIS SHEET:
FIRST LEVEL
DATE:
Issue Date

SHEET NUMBER

D4