



February 14, 2023

City and Borough of Sitka

Via Email: [sara.peterson@cityofsitka.org](mailto:sara.peterson@cityofsitka.org); [jessica.earnshaw@cityofsitka.org](mailto:jessica.earnshaw@cityofsitka.org)

<b>License Type:</b>	Restaurant/Eating Place	<b>License Number:</b>	5510
<b>Licensee:</b>	Marina Pizza & Grill LLC		
<b>Doing Business As:</b>	Marina Pizza & Grill		
<b>Premises Address</b>	201 Katlian Street		

- New Application**
 **Transfer of Ownership Application**  
 **Transfer of Location Application**
 **Transfer of Controlling Interest Application**

We have received a completed application for the above listed license (see attached application documents) within your jurisdiction. This is the notice required under AS 04.11.480.

A local governing body may protest the approval of an application(s) pursuant to AS 04.11.480 by furnishing the director **and** the applicant with a clear and concise written statement of reasons for the protest within 60 days of receipt of this notice, and by allowing the applicant a reasonable opportunity to defend the application before a meeting of the local governing body, as required by 3 AAC 304.145(d). If a protest is filed, the board will deny the application unless the board finds that the protest is arbitrary, capricious, and unreasonable. To protest the application referenced above, please submit your protest within 60 days and show proof of service upon the applicant.

AS 04.11.491 – AS 04.11.509 provide that the board will deny a license application if the board finds that the license is prohibited under as a result of an election conducted under AS 04.11.507.

AS 04.11.420 provides that the board will not issue a license when a local governing body protests an application on the grounds that the applicant’s proposed licensed premises are located in a place within the local government where a local zoning ordinance prohibits the alcohol establishment, unless the local government has approved a variance from the local ordinance.

Sincerely,

Joan Wilson, Director  
[amco.localgovernmentonly@alaska.gov](mailto:amco.localgovernmentonly@alaska.gov)



Alaska Alcoholic Beverage Control Board

**Form AB-01: Transfer License Application**

**Why is this form needed?**

This transfer license application form is required for all individuals or entities seeking to apply for the transfer of ownership and/or location of an existing liquor license. Applicants should review Title 04 of Alaska Statutes and Chapter 304 of the Alaska Administrative Code. All fields of this form must be completed, per AS 04.11.260, AS 04.11.280, AS 04.11.290, and 3 AAC 304.105.

This form must be completed and submitted to AMCO's Anchorage office, along with all other required forms and documents, before any license application will be considered complete.

**Section 1 – Transferor Information**

Enter information for the *current* licensee and licensed establishment.

Licensee:	Trinity Business Services, LLC.		License #:	5510	
License Type:	Restaurant Eating Place		Statutory Reference:	04.11.100	
Doing Business As:	Halibut Point Crab & Brew				
Premises Address:	4513 Halibut Point Rd				
City:	Sitka	State:	AK	ZIP:	99835
Local Governing Body:	Sitka				

**Transfer Type:**

- Regular transfer
- Transfer with security interest
- Involuntary retransfer

**OFFICE USE ONLY**

Complete Date:	2/14/2023	Transaction #:	100524050
Board Meeting Date:	3/6 - 7/2023	License Years:	
Issue Date:		Examiner:	Kdy

AMCO



Alaska Alcoholic Beverage Control Board

**Form AB-01: Transfer License Application**

**Section 2 – Transferee Information**

Enter information for the *new* applicant and/or location seeking to be licensed.

Licensee:	Marina Pizza & Grill LLC				
Doing Business As:	Marina Pizza & Grill				
Premises Address:	201 Katlian St				
City:	Sitka	State:	AK	ZIP:	99835
Community Council:					

Mailing Address:	P.O. Box 2751				
City:	Sitka	State:	AK	ZIP:	99835

Designated Licensee:	Carrie Daskalos				
Contact Phone:	702-686-5598	Business Phone:	702-686-5598		
Contact Email:	cgdaskalos1111@gmail.com				

Seasonal License?    Yes     No     If "Yes", write your six-month operating period: \_\_\_\_\_

**Section 3 – Premises Information**

Premises to be licensed is:

an existing facility     a new building     a proposed building

The next two questions must be completed by beverage dispensary (including tourism) and package store applicants only:

What is the distance of the shortest pedestrian route from the public entrance of the building of your proposed premises to the outer boundaries of the nearest school grounds? Include the unit of measurement in your answer.

What is the distance of the shortest pedestrian route from the public entrance of the building of your proposed premises to the public entrance of the nearest church building? Include the unit of measurement in your answer.



Alaska Alcoholic Beverage Control Board

# Form AB-01: Transfer License Application

## Section 4 – Sole Proprietor Ownership Information

This section must be completed by any sole proprietor who is applying for a license. Entities should skip to Section 5.

If more space is needed, please attach a separate sheet with the required information.

The following information must be completed for each licensee and each affiliate (spouse).

This individual is an:  applicant  affiliate

Name:					
Address:					
City:		State:		ZIP:	

This individual is an:  applicant  affiliate

Name:					
Address:					
City:		State:		ZIP:	

## Section 5 – Entity Ownership Information

This section must be completed by any entity, including a corporation, limited liability company (LLC), partnership, or limited partnership, that is applying for a license. Sole proprietors should skip to Section 6.

If more space is needed, please attach a separate sheet with the required information.

- If the applicant is a corporation, the following information must be completed for each *stockholder who owns 10% or more* of the stock in the corporation, and for each *president, vice-president, secretary, and managing officer*.
- If the applicant is a limited liability organization, the following information must be completed for each *member with an ownership interest of 10% or more*, and for each *manager*.
- If the applicant is a partnership, including a limited partnership, the following information must be completed for each *partner with an interest of 10% or more*, and for each *general partner*.

Entity Official:	Carrie Daskalos				
Title(s):	Manager, Member	Phone:	702-686-5598	% Owned:	50
Address:	P.O. Box 2751				
City:	Sitka	State:	AK	ZIP:	99835



Alaska Alcoholic Beverage Control Board

# Form AB-01: Transfer License Application

Entity Official:	George Daskalos				
Title(s):	Member	Phone:	907-207-9068	% Owned:	50
Address:	P.O. Box 2751				
City:	Sitka	State:	AK	ZIP:	99835

Entity Official:					
Title(s):		Phone:		% Owned:	
Address:					
City:		State:		ZIP:	

Entity Official:					
Title(s):		Phone:		% Owned:	
Address:					
City:		State:		ZIP:	

This subsection must be completed by any applicant that is a corporation or LLC. Corporations and LLCs are required to be in good standing with the Alaska Division of Corporations (DOC) and have a registered agent who is an individual resident of the state of Alaska.

DOC Entity #:	10193739	AK Formed Date:	4/20/2022	Home State:	AK
Registered Agent:	Registered Agents Inc	Agent's Phone:	(907)312-5564		
Agent's Mailing Address:	821 N ST STE 102				
City:	Anchorage	State:	AK	ZIP:	99501

Residency of Agent:

Yes No

Is your corporation or LLC's registered agent an individual resident of the state of Alaska?



Alaska Alcoholic Beverage Control Board  
**Form AB-01: Transfer License Application**

**Section 6 – Other Licenses**

Ownership and financial interest in other alcoholic beverage businesses: Yes No

Does any representative or owner named as a transferee in this application have any direct or indirect financial interest in any other alcoholic beverage business that does business in or is licensed in Alaska?

If "Yes", disclose which individual(s) has the financial interest, what the type of business is, and if licensed in Alaska, which license number(s) and license type(s):

**Section 7 – Authorization**

Communication with AMCO staff: Yes No

Does any person other than a licensee named in this application have authority to discuss this license with AMCO staff?

If "Yes", disclose the name of the individual and the reason for this authorization:

The Law Offices of Ernouf & Coffey, P.C. is assisting with the transfer process.

AMCO  
JAN 18 2023



Alaska Alcoholic Beverage Control Board  
**Form AB-01: Transfer License Application**

**Section 8 – Transferor Certifications**

Additional copies of this page may be attached, as needed, for the controlling interest of the current licensee to be represented.

I declare under penalty of perjury that the undersigned represents a controlling interest of the current licensee. I additionally certify that I, as the current licensee (either the sole proprietor or the controlling interest of the currently licensed entity) have examined this application, approve of the transfer of this license, and find the information on this application to be true, correct, and complete.


*[Handwritten Signature]*

Signature of transferor

Benjamin Hilberg

Printed name of transferor

Subscribed and sworn to before me this 14<sup>th</sup> day of December, 2022.

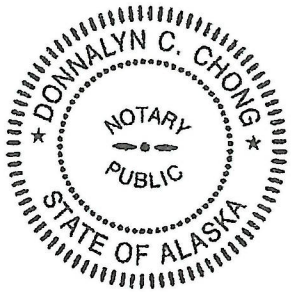

*[Handwritten Signature]*

Signature of Notary Public

Notary Public in and for the State of ALASKA

My commission expires: 12-08-2024

Signature of transferor

Printed name of transferor

Subscribed and sworn to before me this \_\_\_ day of \_\_\_\_\_, 20\_\_.

Signature of Notary Public

Notary Public in and for the State of \_\_\_\_\_

My commission expires: \_\_\_\_\_



Alaska Alcoholic Beverage Control Board

# Form AB-01: Transfer License Application

## Section 9 – Transferee Certifications

Read each line below, and then sign your initials in the box to the right of each statement:

Initials

I certify that all proposed licensees (as defined in AS 04.11.260) and affiliates have been listed on this application.

I certify that all proposed licensees have been listed with the Division of Corporations.

I certify that I understand that providing a false statement on this form or any other form provided by AMCO is grounds for rejection or denial of this application or revocation of any license issued.


I certify that all licensees, agents, and employees who sell or serve alcoholic beverages or check the identification of a patron will complete an approved alcohol server education course, if required by AS 04.21.025, and, while selling or serving alcoholic beverages, will carry or have available to show a current course card or a photocopy of the card certifying completion of approved alcohol server education course, if required by 3 AAC 304.465.

I agree to provide all information required by the Alcoholic Beverage Control Board in support of this application.

I hereby certify that I am the person herein named and subscribing to this application and that I have read the complete application, and I know the full content thereof. I declare that all of the information contained herein, and evidence or other documents submitted are true and correct. I understand that any falsification or misrepresentation of any item or response in this application, or any attachment, or documents to support this application, is sufficient grounds for denying or revoking a license/permit. I further understand that it is a Class A misdemeanor under Alaska Statute 11.56.210 to falsify an application and commit the crime of unsworn falsification.

Signature of transferee  
Carrie Daskalos

Printed name

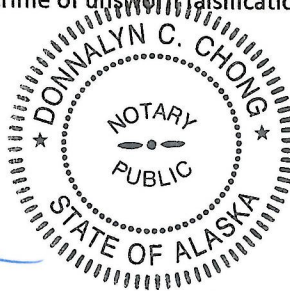

Signature of Notary Public

Notary Public in and for the State of ALASKA

My commission expires: 12-08-2024

Subscribed and sworn to before me this 8<sup>th</sup> day of December, 20 22

AMCO





## Alaska Alcoholic Beverage Control Board Form AB-02: Premises Diagram

### Why is this form needed?

A detailed diagram of the proposed licensed premises is required for all liquor license applications, per AS 04.11.260 and 3 AAC 304.185. Your diagram must include dimensions and must show all entrances and boundaries of the premises, walls, bars, fixtures, and areas of storage, service, consumption, and manufacturing. If your proposed premises is located within a building or building complex that contains multiple businesses and/or tenants, please provide an additional page that clearly shows the location of your proposed premises within the building or building complex, along with the addresses and/or suite numbers of the other businesses and/or tenants within the building or building complex.

The **second page** of this form may not be required. Blueprints, CAD drawings, or other clearly drawn and marked diagrams may be submitted in lieu of the second page of this form. The first page must still be completed, attached to, and submitted with any supplemental diagrams. An AMCO employee may require you to complete the second page of this form if additional documentation for your premises diagram is needed.

This form must be completed and submitted to AMCO's Anchorage office before any license application will be considered complete.

Yes No


I have attached blueprints, CAD drawings, or other supporting documents in addition to, or in lieu of, the second page of this form.



### Section 1 – Establishment Information


Enter information for the business seeking to be licensed, as identified on the license application.

Licensee:	Marina Pizza & Grill LLC	License Number:	5510		
License Type:	Restaurant Eating Place				
Doing Business As:	Marina Pizza & Grill				
Premises Address:	201 Katlian St				
City:	Sitka	State:	AK	ZIP:	99835

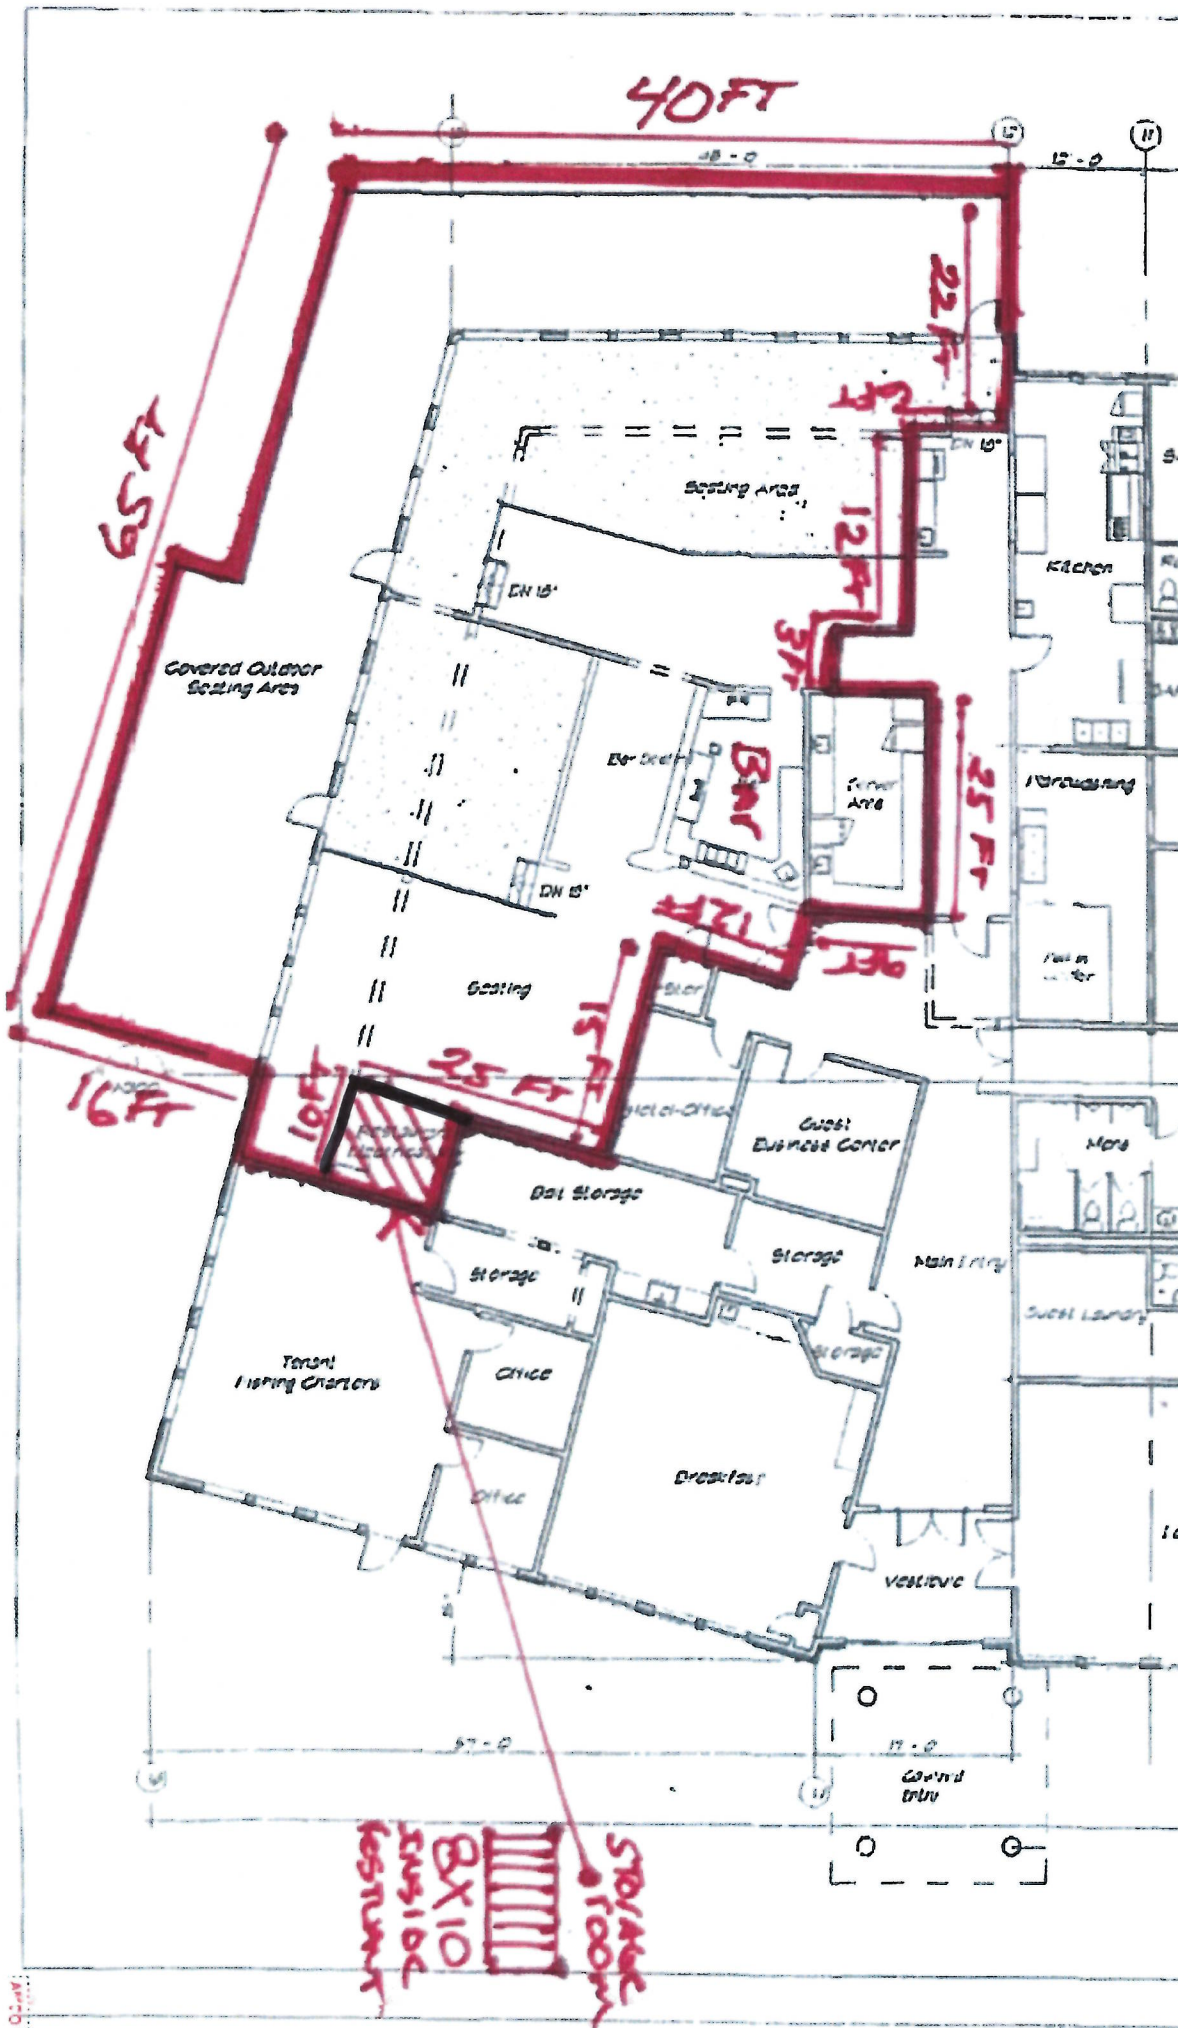

STORAGE ROOM  
 8x10  
 INSIDE  
 RESTAURANT

MARINA PIZZA & Grill  
 LOCATED INSIDE THE TOTEM HOTEL  
 SW CORNER OF KATILIAN & LINCOLN ST  
 SITKAK

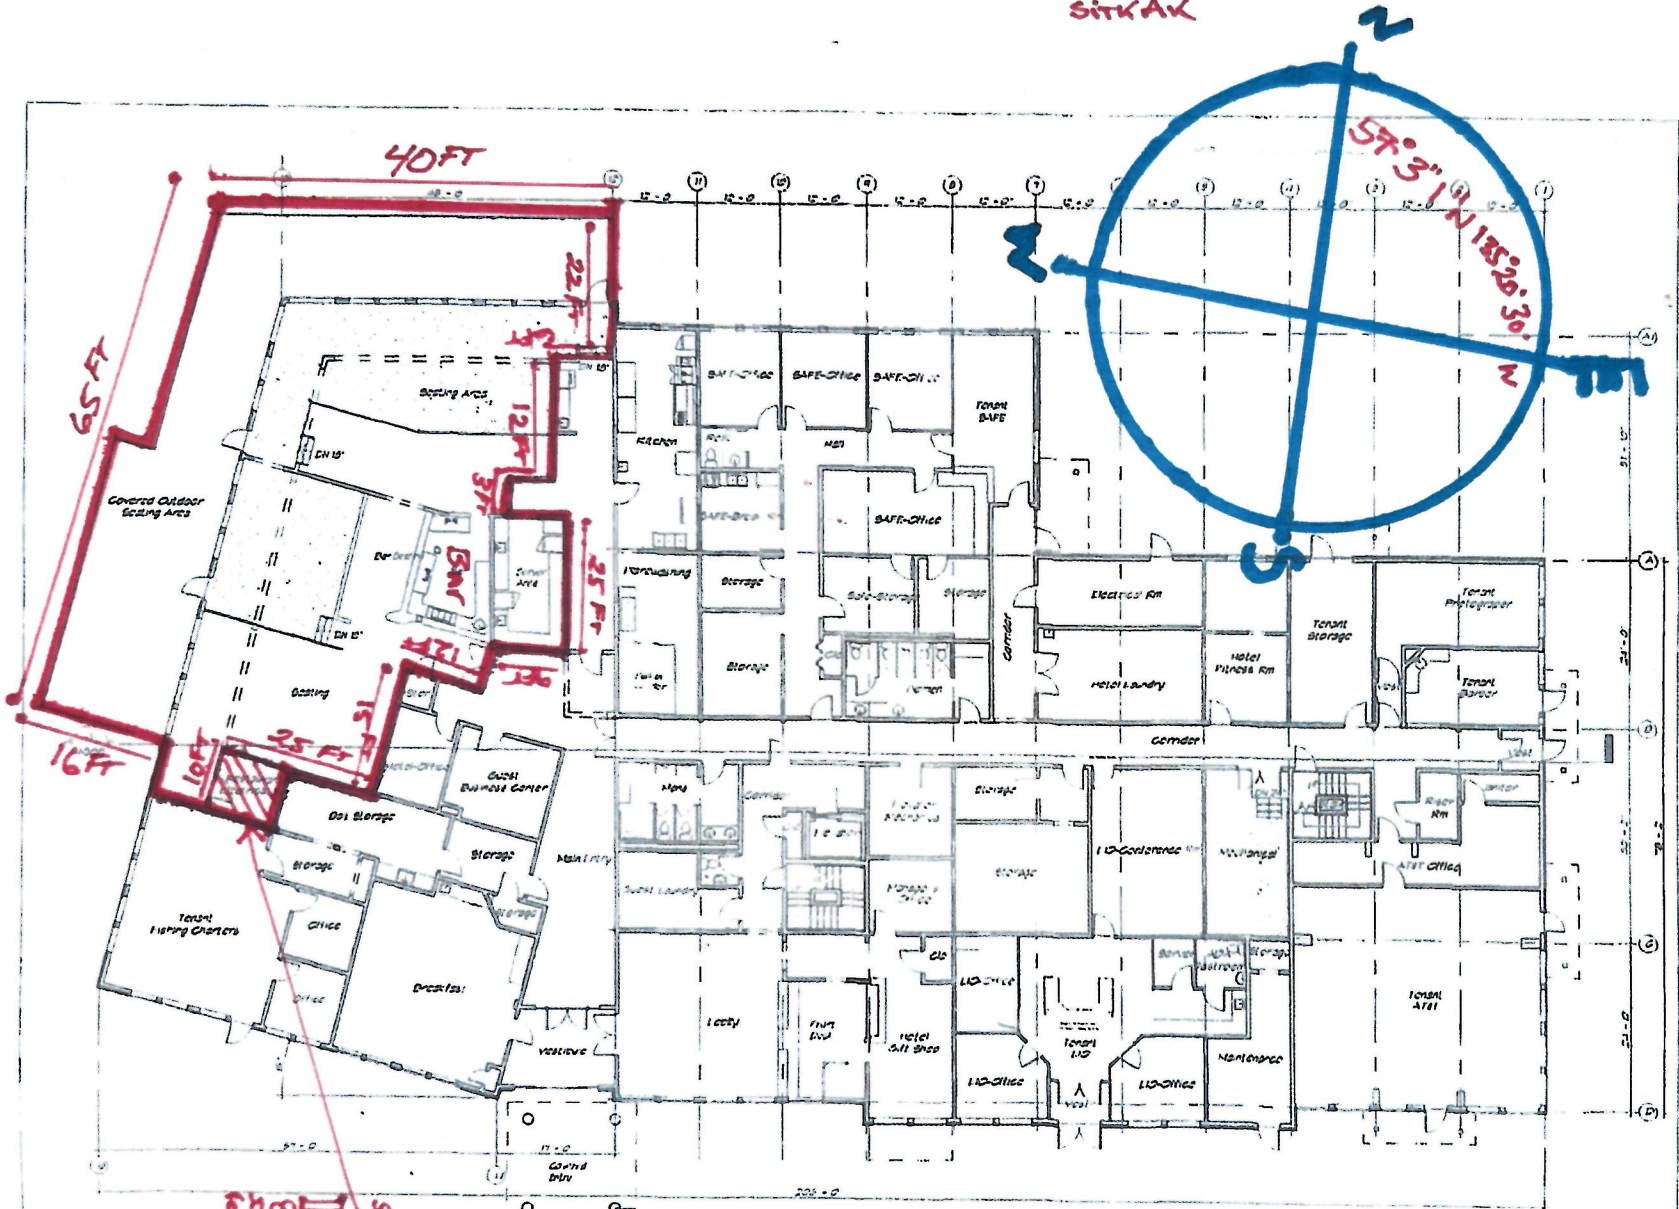

① Main Level Floor Plan  
 1/8" = 1'-0"



Not For Construction

REVISIONS

Totem Square Inn  
 Existing Conditions

STATUS  
 Existing Conditions

Drawn by: EMM  
 Checked by: SAM  
 Date: ALL  
 Project # 20031010

RLM ENGINEERING-ARCHITECTURE INC.  
 1100 W. 4th St. Suite 200  
 Sitka, Alaska 99781  
 Tel: 907-339-7137  
 Fax: 907-339-7400

SHEET DESCRIPTION  
 Main Level Plan

A200

SHEET  
 08 of 34

KATILIAN ST

LINCOLN ST

**Marina Pizza & Grill LLC**  
**Outside Security Plan**

Marina Pizza & Grill, LLC d.b.a. Marina Pizza & Grill is located at 201 Katlian St., Sitka, Alaska 99835. The outside area will be used during the summer months and for special social events for example weddings and area company receptions, etc.

There will be a manager on site at all times, and when the outdoor serving area is open (weather and staffing dependent), there will be licensee staff walking between the indoor area, and outdoor area to monitor alcohol consumption. The outdoor area has an enclosure that is made of glass and the height is 42 inches all the way around the enclosure so no one can take alcohol outside the area. We will have the appropriate legal signage posted stating no alcohol beyond this point. When the indoor seating area is open and the outdoor seating area is closed, doors to the outdoor seating area will be closed and used only for emergency egress. Licensee staff in the indoor seating area will monitor, to ensure patrons do not attempt to use the outside area when it is closed.



**Alaska Alcoholic Beverage Control Board**

**Form AB-03: Restaurant Designation Permit Application**

**Why is this form needed?**

A restaurant designation permit application is required for a licensee desiring designation under 3 AAC 304.715 – 3 AAC 304.795 as a bona fide restaurant, hotel, or eating place for purposes of AS 04.16.010(c) or AS 04.16.049. Designation will be granted only to a holder of a beverage dispensary, club, recreational site, golf course, or restaurant or eating place license, and only if the requirements of 3 AAC 304.305, 3 AAC 304.725, and 3 AAC 304.745, as applicable, are met. A menu or expected menu listing the meals, including entrées prepared on-site and offered to patrons, and copy of the DEC Food Service Permit (or corresponding DHHS documentation for licenses located in the Municipality of Anchorage) must accompany this form. Applicants should review AS 04.16.049 – AS 04.16.052 and 3 AAC 304.715 – 3 AAC 304.795. All fields of this form must be completed. The required \$50 permit fee may be made by credit card, check, or money order.

**Section 1 – Establishment Information**

Enter information for licensed establishment.

Licensee:	Marina Pizza & Grill LLC				
License Type:	Restaurant Eating Place	License Number:	5510		
Doing Business As:	Marina Pizza & Grill				
Premises Address:	201 Katlian St				
City:	Sitka	State:	AK	ZIP:	99835
Contact Name:	Carrie Daskalos	Contact Phone:	702-686-5598		


**Section 2 – Type of Designation Requested**

This application is for the request of designation as a bona fide restaurant, hotel, or eating place for purposes of AS 04.16.010(c) or AS 04.16.049, and for the request of the following designation(s) (check all that apply):

1.  Dining after standard closing hours: AS 04.16.010(c)
2.  Dining by persons 16 – 20 years of age: AS 04.16.049(a)(2)
3.  Dining by persons under the age of 16 years, accompanied by a person over the age of 21: AS 04.16.049(a)(3)
4.  Employment for any persons under 21 years of age: AS 04.16.049(c)  
 NOTE: Under AS 04.16.049(d), a Department of Labor and Workforce Development work permit is not required to employ a person 18 - 20 years of age.

**OFFICE USE ONLY**

Transaction #:		Initials:	
----------------	--	-----------	--

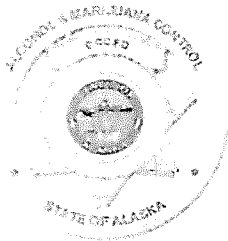

**Alaska Alcoholic Beverage Control Board**

**Form AB-03: Restaurant Designation Permit Application**

**Section 3 – Minor Access**

Review AS 04.16.049(a)(2); AS 04.16.049(a)(3); AS 04.16.049(c)

List where within the premises minors are anticipated to have access in the course of either dining or employment as designated in Section 2. (Example: Minors will only be allowed in the dining area. OR Minors will only be employed and present in the Kitchen.)

Minor customers are permitted in the dining area, restroom area, and outside deck area. Minor employees are allowed in the kitchen, dining area, restroom area and outside area, they are Not Permitted behind the bar.

Describe the policies, practices and procedures that will be in place to ensure that minors do not gain access to alcohol while dining or employed at your premises.

Storage: All alcohol will be locked in secure storage. This will only be accessible by the restaurant owners, general manager and bar tender. Each of these individuals will be at least 21 years old and will hold on their persons a current TAP or eTIP card verifying that they have been trained to control the distribution and service of alcoholic beverages in Alaska.  
Dining guests must walk in and out the same door, which controls the transfer of alcohol. Minor employees will not be permitted to handle or serve alcoholic beverages only employees TAM/eTip trained staff over the age of 21 years old.

Is an owner, manager, or assistant manager who is 21 years of age or older always present on the premises during business hours?

Yes  No

**Section 4 – DEC Food Service Permit**

Per 3 AAC 304.910 for an establishment to qualify as a Bona Fide Restaurant, a Food Service Permit or (for licenses within the Municipality of Anchorage) corresponding Department of Health and Human Services documentation is required.

Please follow this link to the DEC Food Safety Website: <http://dec.alaska.gov/eh/fss/food/>  
Please follow this link to the Municipality Food Safety Website:  
<http://www.muni.org/Departments/health/Admin/environment/FSS/Pages/fssfood.aspx>

IF you are unable to certify the below statement, please discuss the matter with the AMCO office:

Initials

I have attached a copy of the current food service permit for this premises OR the plan review approval.

\*Please note, if a plan review approval is submitted, a final permit will be required before finalization of any permit or license application.

JAN 3 8 2023



Alaska Alcoholic Beverage Control Board

**Form AB-03: Restaurant Designation Permit Application**

**Section 5 – Hours of Operation**

Review AS 04.16.010(c).

Enter all hours that your establishment intends to be open. Include variances in weekend/weekday hours, and indicate am/pm:

6am to 10pm Monday through Sunday.

**Section 6 – Entertainment & Service**

Review AS 04.11.100(g)(2)

Are any forms of entertainment offered or available within the licensed business or within the proposed licensed premises?

Yes  No

If "Yes", describe the entertainment offered or available and the hours in which the entertainment may occur:

Food and beverage service offered or anticipated is:

table service  buffet service  counter service  other

If "other", describe the manner of food and beverage service offered or anticipated:

AMCO  
JAN 18 2022



Alaska Alcoholic Beverage Control Board

**Form AB-03: Restaurant Designation Permit Application**

**Section 7 – Certifications and Approvals**

Read each line below, and then sign your initials in the box to the right of each statement:

Initials

There are tables or counters at my establishment for consuming food in a dining area on the premises.

CD

I have included with this form a menu, or an expected menu, listing the meals to be offered to patrons. This menu includes entrées that are regularly sold and prepared by the licensee at the licensed premises.

CD

I certify that the license for which I am requesting designation is either a beverage dispensary, club, recreational site, golf course, or restaurant or eating place license.

CD

I have included with this application a copy of the most recent AB-02 or AB-14 for the premises to be permitted.

CD

*(AB-03 applications that accompany a new or transfer license application will not be required to submit an additional copy of their premises diagram.)*

I hereby certify that I am the person herein named and subscribing to this application and that I have read the complete application, and I know the full content thereof. I declare that all of the information contained herein, and evidence or other documents submitted are true and correct. I understand that any falsification or misrepresentation of any item or response in this application, or any attachment, or documents to support this application, is sufficient grounds for denying or revoking a license/permit. I further understand that it is a Class A misdemeanor under Alaska Statute 11.56.210 to falsify an application and commit the crime of unsworn falsification.

CD

Carrie Daskalos

*Carrie Daskalos*

Printed name of licensee

Signature of licensee

Local Government Review (to be completed by an appropriate local government official):

Approved

Denied

Signature of local government official

Date

Printed name of local government official

Title

AMCO  
JAN 18 2023





Alaska Alcoholic Beverage Control Board

**Form AB-03: Restaurant Designation Permit Application**

AMCO Enforcement Review: Enforcement Recommendation: Approve Deny

Signature of AMCO Enforcement Supervisor

Printed name of AMCO Enforcement Supervisor

Date

Enforcement Recommendations:

[Empty box for Enforcement Recommendations]

AMCO Director Review: Approved Denied

Signature of AMCO Director

Printed name of AMCO Director

Date

Limitations:

[Empty box for Limitations]



JAN 18 2023

# MARINA PIZZA & GRILL

## MARINA'S Home Made Pizza Dough

Cheese Pizza (14 inch)	\$16
Calzone	\$16
Gluten free Pizza (upon request)	\$18

### Your choice of Pizza Sauce

Traditional Marinara • Garlic Olive Oil • BBQ Sauce • Pesto

### Toppings (per topping)

Salami • Pepperoni • Italian Sausage • Canadian Bacon  
Gyro Meat • Bacon • Chicken\*

Fresh Garlic • Fresh Mushrooms • Fresh Basil • Pineapple  
Fresh Tomatoes • Red Onion • Sun Dried Tomatoes • Black Olives

Kalamata Olives • Green Peppers • Cherry Peppers • Peperoncini  
Jalapeno • Spicy Honey • Feta Cheese • Ricotta Cheese  
Extra Mozzarella Cheese

## Dinner (after 6 pm)

<b>Greek style Lamb Chops</b>	\$38
Marinated in a Greek lemon herb sauce and char-broiled Served w/ fat fries and a side of Tzatziki (cucumber sauce)*	
<b>Halibut &amp; Pasta</b>	\$38
Filet of halibut, sauteed in olive oil until golden brown w/ lemon and butter, served over pasta*	
<b>Shrimp Scampi</b>	\$28
Sauteed in butter, herbs, italian parsley, garlic, lemon, white wine*	
<b>Alaskan King Crab Legs</b>	Market price
Served with fat fries and side of butter*	
<b>Ribeye Steak (char-broiled)</b>	\$38
Served with a house salad, fat fries or onion rings*	
<b>Spaghetti w/ marinara sauce or Meat sauce*</b>	\$19
Served with a house salad	
<b>Cheese Ravioli w/ marinara sauce</b>	\$19

\* Consuming raw or undercooked meats, poultry, seafood, shellfish, or eggs may increase your risk of foodborne illness.

JAN 18 2023

# MARINA PIZZA & GRILL

## Appetizers

Basket of Fat French Fries	\$10
Basket of Gourmet Onion Rings	\$12
Grilled Shrimp Skewer*	\$22
Chicken Wings*	\$20

Your choice of Ranch or Blue Cheese served on the side

Wings tossed in your favorite sauce

Buffalo sauce • BBQ • Teriyaki • Japanese BBQ

Japanese Hot and Spicy • Hot Honey

## Salads

<b>House Salad</b>	\$8
Lettuce, shredded carrot, tomato, cucumber	
Your choice of dressing • Vinaigrette • Ranch • Blue Cheese	
<b>Caesar Salad</b>	\$15
Crisp Romaine lettuce, shredded parm, garlic herb croutons	
House-made Caesar dressing	
Add chicken*	\$10
Add shrimp*	\$10
<b>Greek Salad</b>	\$15
Crisp Romaine lettuce, cucumber, Kalamata olives,	
red onion, red peppers, feta, Vinaigrette dressing	
Add chicken*	\$10
Add shrimp*	\$10

## Lunch (served w/ fat fries)

<b>Philly Cheesesteak</b>	\$19
Sauteed mushrooms, cheese, onions, cherry peppers*	
<b>MARINA'S Half-Pound Burger (fresh ground)</b>	\$19
Lettuce, Tomato, Onion and your choice of cheese*	
Additional Toppings	\$2
<b>Greek Gyro</b>	\$19
Combination of Beef & Lamb, lettuce, tomato, onion, feta,	
Tzatziki (cucumber sauce) Served on Pita bread*	
<b>Greek Chicken Gyro</b>	\$19
Lettuce, tomato, onions, feta, Tzatziki (cucumber sauce)	
Served on Pita bread*	
<b>Halibut Fish and Chips</b>	\$28
Fried battered Halibut, served w/ fat fries, Siracha mayo sauce*	

\* Consuming raw or undercooked meats, poultry, seafood, shellfish, or eggs may increase your risk of foodborne illness.

AMCO

JAN 18 2023



## Alaska Food Code 2022 Establishment Permit

Division of Environmental Health  
Food Safety & Sanitation Program

Permit Number: 13210  
Issued to: **MARINA PIZZA & GRILL LLC**  
For: **Marina Pizza & Grill**  
For Operation of: **FF-1 Food Service**  
Located at: **201 Katlian ST Sitka, AK 99835**

This permit, issued under the provisions of 18 AAC 31, is valid until the noted expiration date or unless suspended or revoked by the department.

This permit is not transferable for change of ownership, facility location, or type of operation. It must be posted in plain view in the establishment and is the property of the State of Alaska.

Expiration Date:  
**December 31, 2022**

Program Manager:

A handwritten signature in black ink, appearing to read "Kimberly S. O'Neil", is written over the printed name of the Program Manager.

**If you have questions or concerns regarding  
safe food handling practices call toll free:**

# 1-87-SAFE-FOOD

**(in Anchorage call 334-2560)**



AMCO  
JAN 18 2023