

A light gray line-art illustration serves as the background. On the left, a fisherman is shown from the chest up, wearing a hat and a jacket, with his hands on a wooden post. On the right, a fishing boat is depicted on the water, with the number '99835' visible on its side. The style is simple and sketchy.

Special Report

Update - Sitka Airport Terminal Improvement Project


Joseph Bea, Airport Manager




SIT Terminal Construction Update

2024. 6. 26


Construction Status of Principle

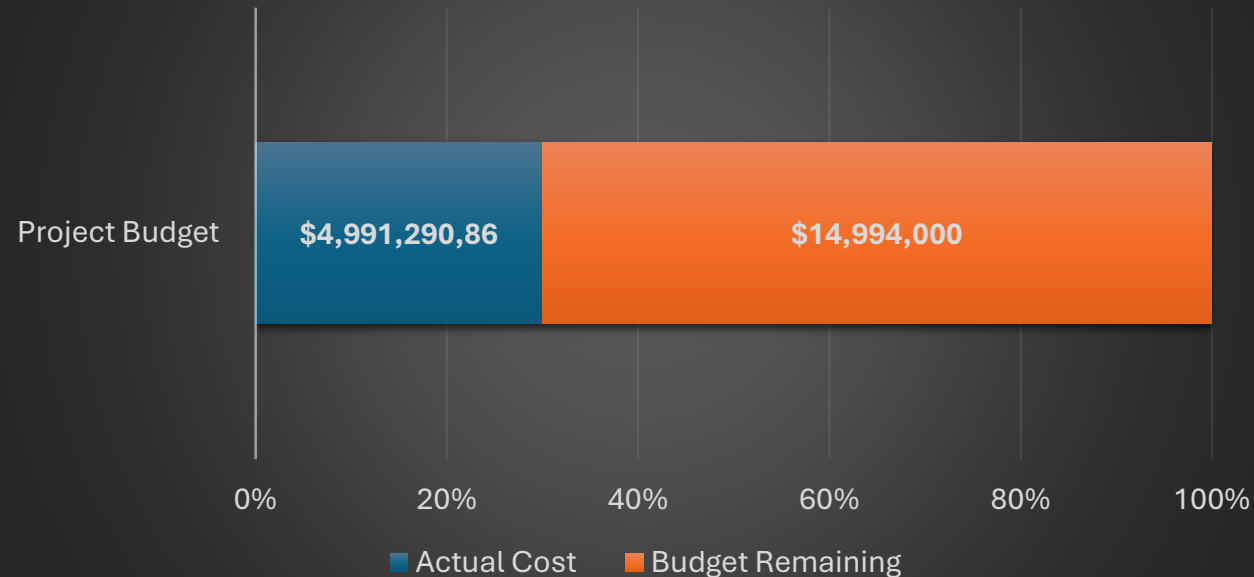


Phase 1A Completion by Percentage

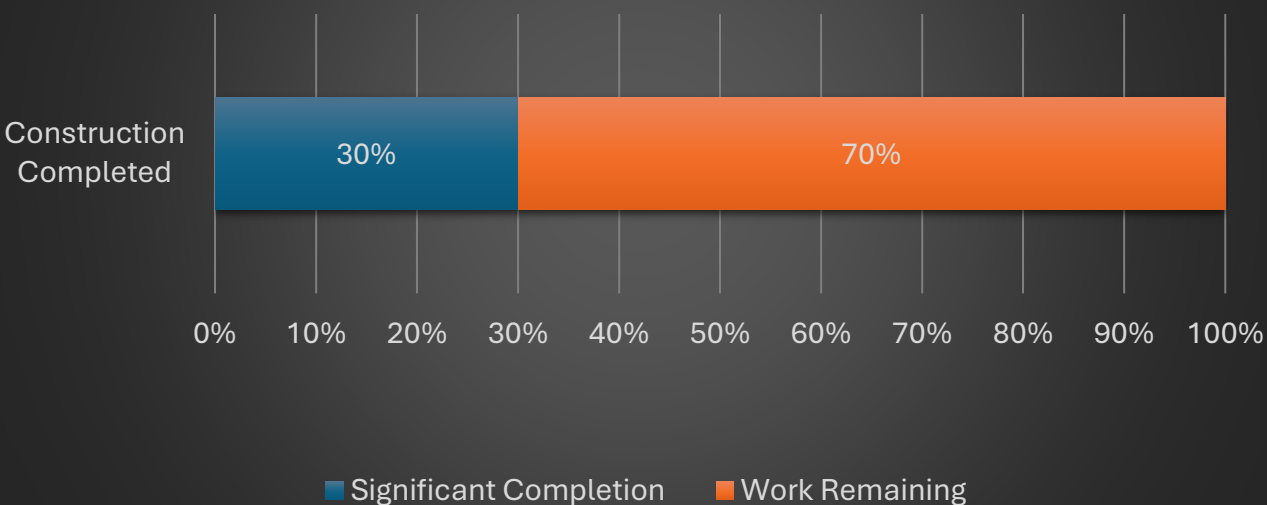

Construction Item Status

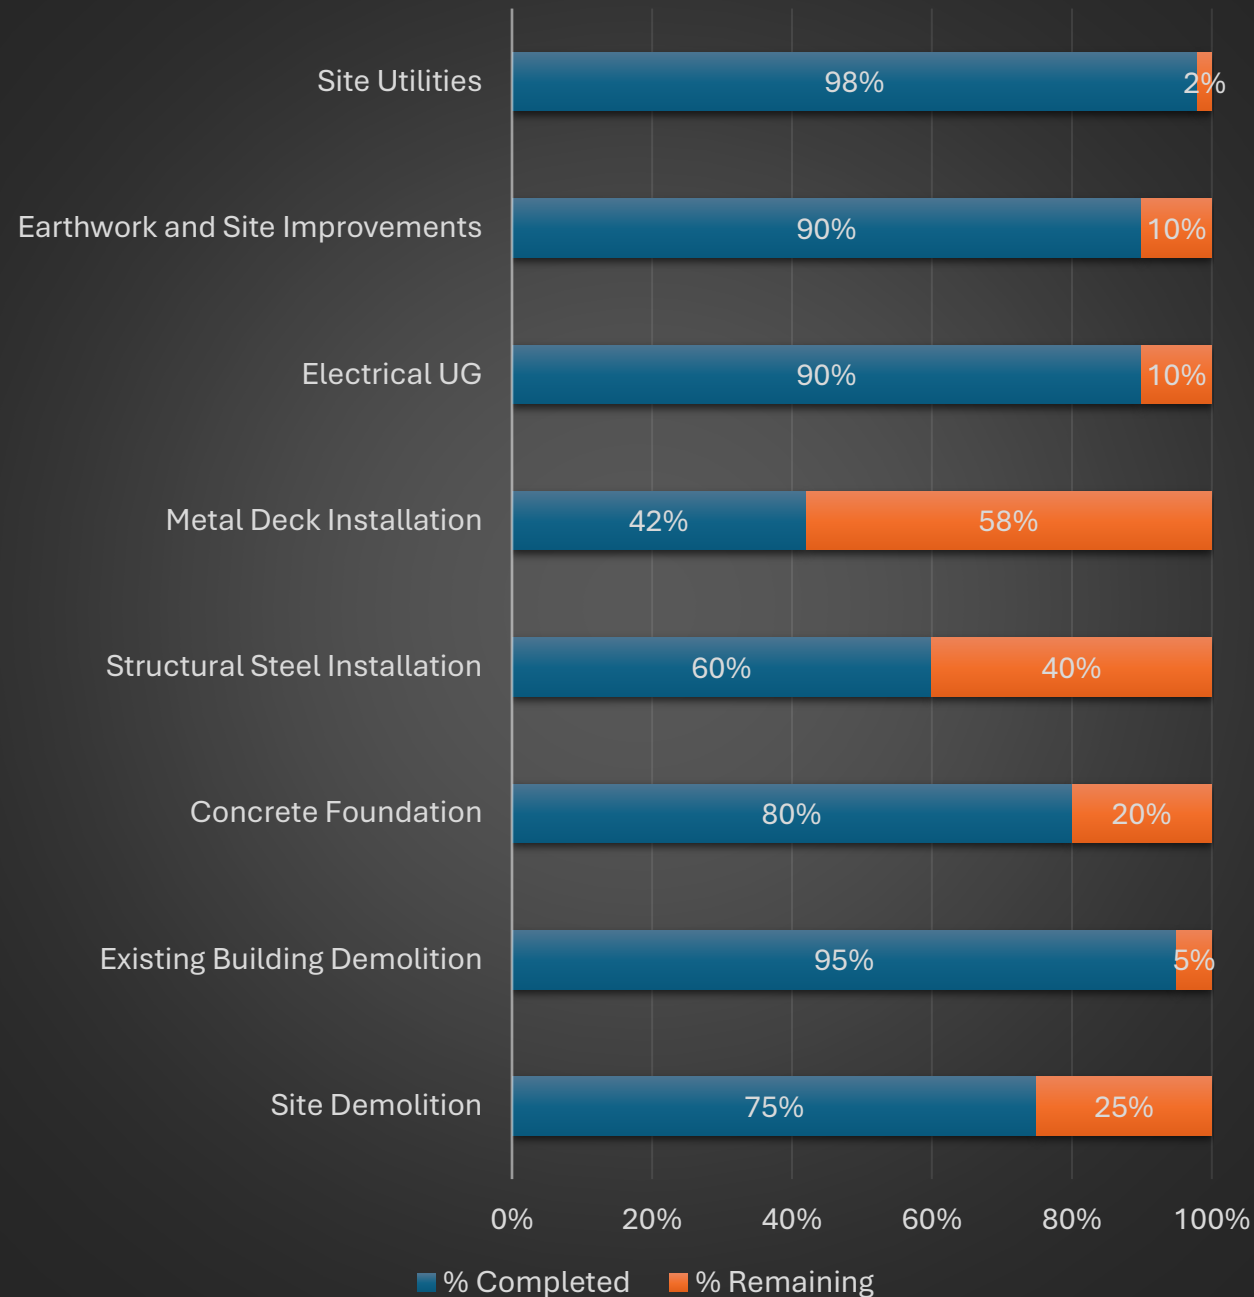

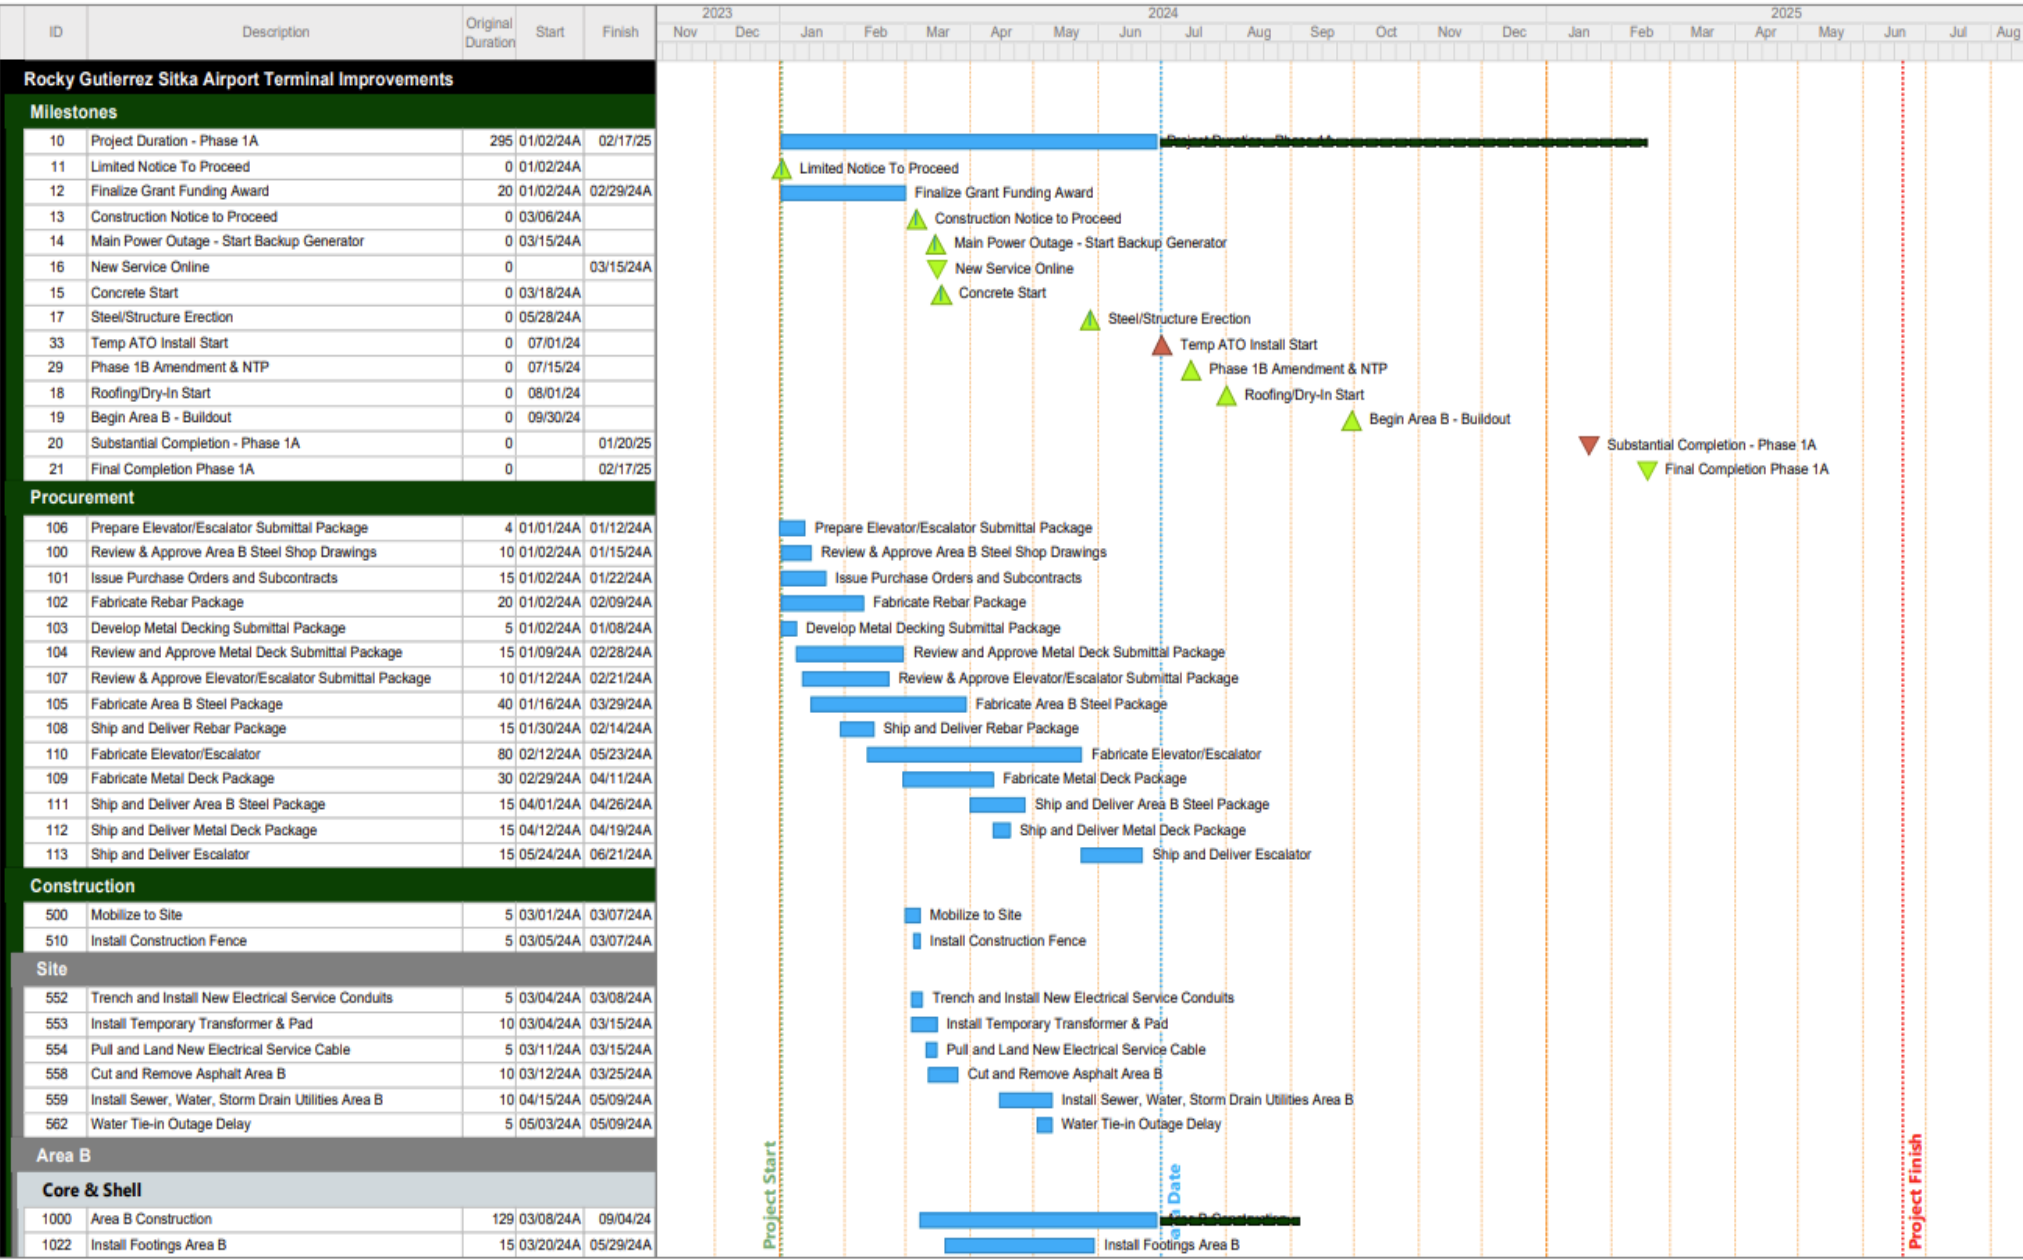


Completed Milestones

- Underground & Temporary Utilities installed
- Earthwork and Foundations
- Structural Steel Erection
- Escalator delivery
- Temporary operations prepared and in construction.
- Construction within the Nugget restaurant expedited.

Start Date: 01/02/24
 Finish Date: 06/19/25
 Data Date: 07/01/24
 Run Date: 06/28/24

JOB #22.501- Rocky Gutierrez Sitka Airport Terminal Improvements
 Owner: City & Borough of Sitka
 Architect: MCG Explore Design
 Contractor: McG/Dawson Joint Venture



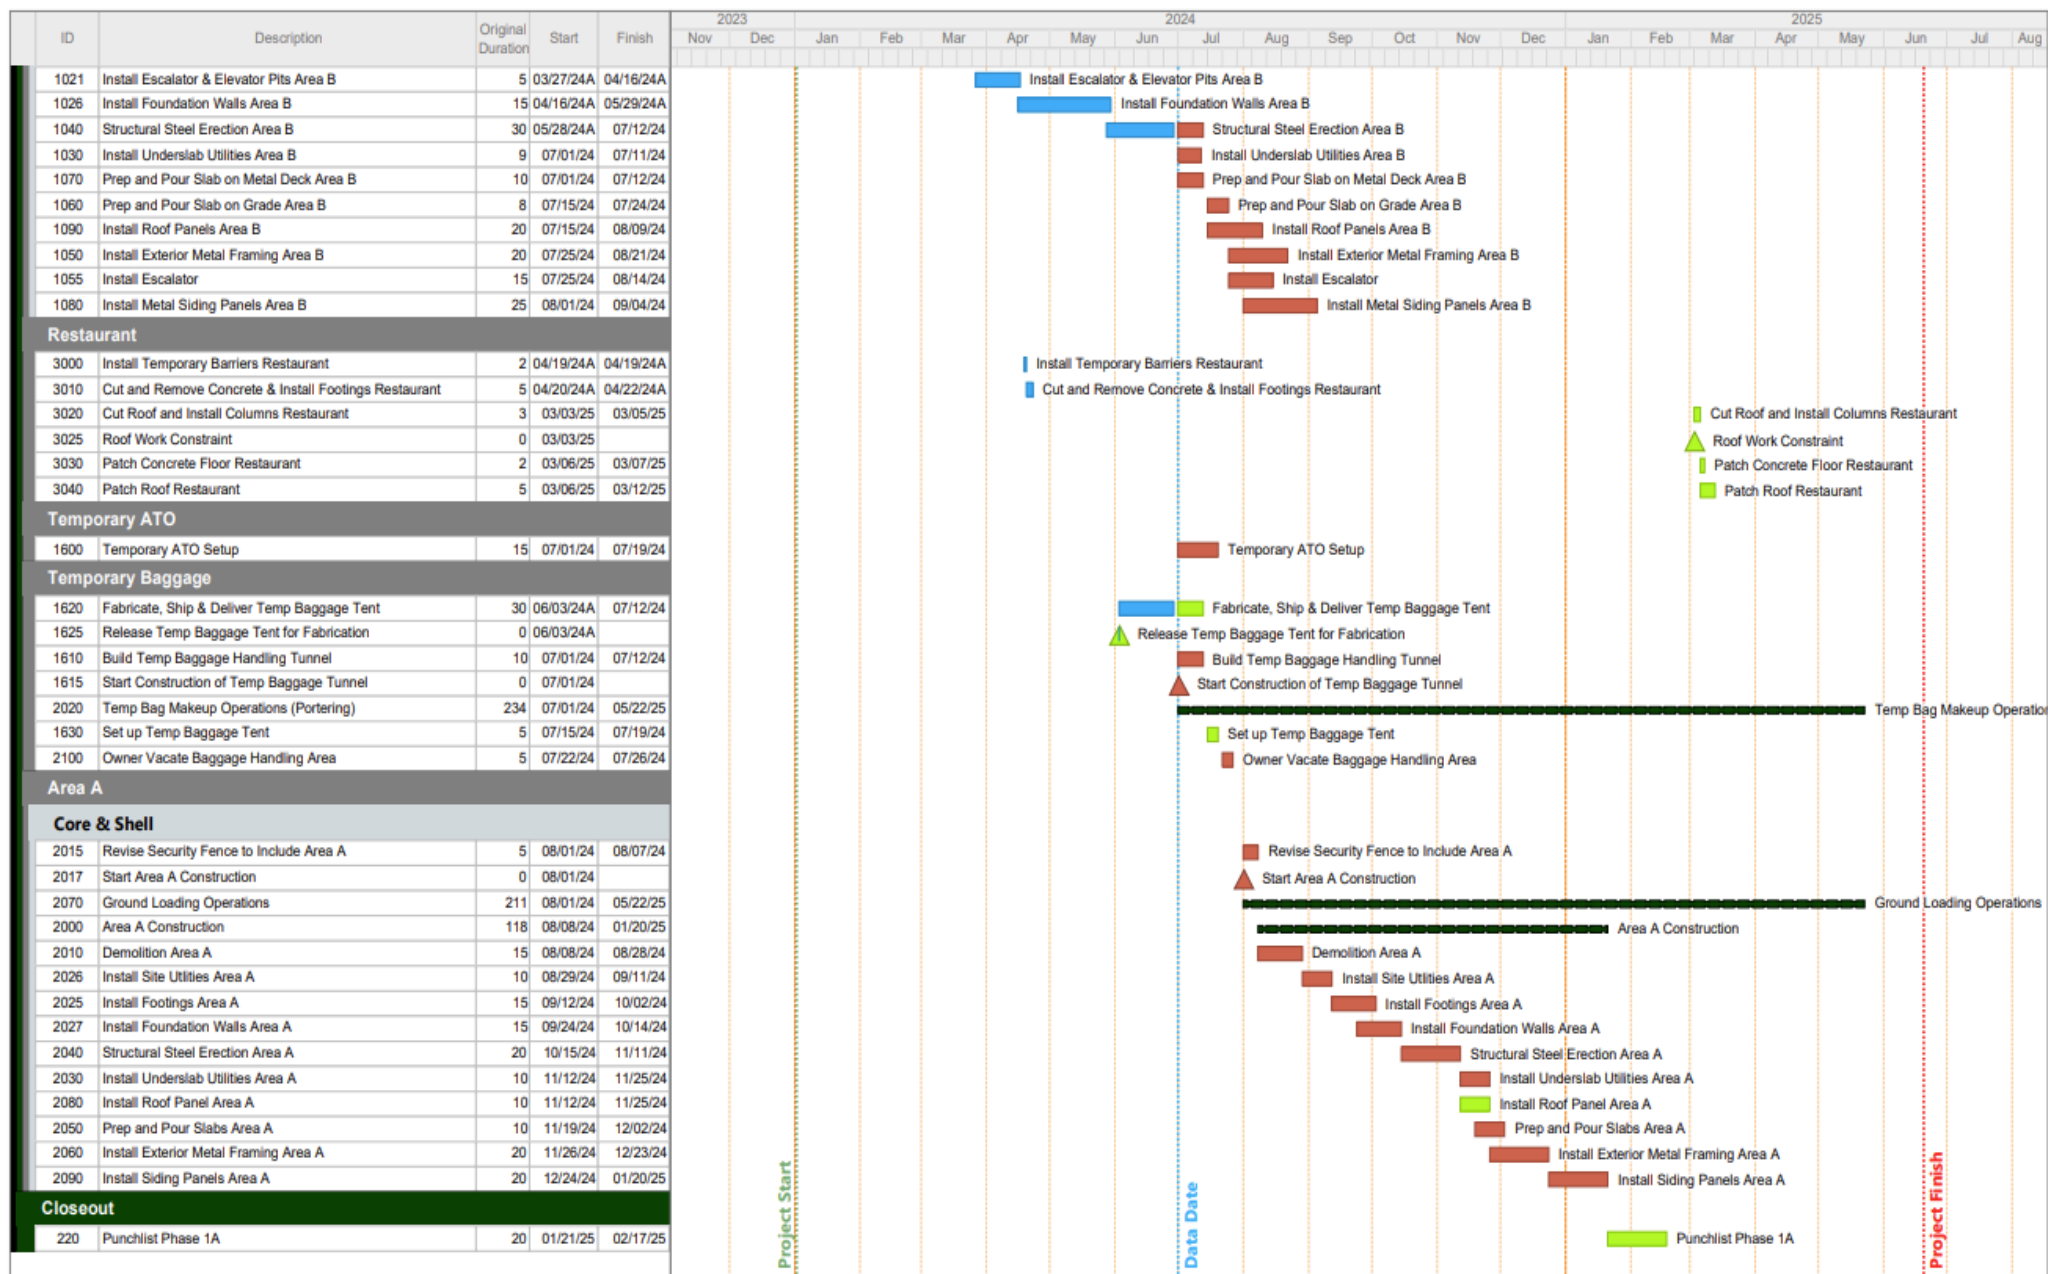


Upcoming Milestones


- Concrete slabs poured on 1st and 2nd floors of the addition in preparation for escalator installation.
- Siding and Roof Panel installation.
- Decommissioning of the Jet Bridge

Coordination

- 10 months of Temporary Operations to facilitate demolition and construction of the southwest terminal building.

Alaska

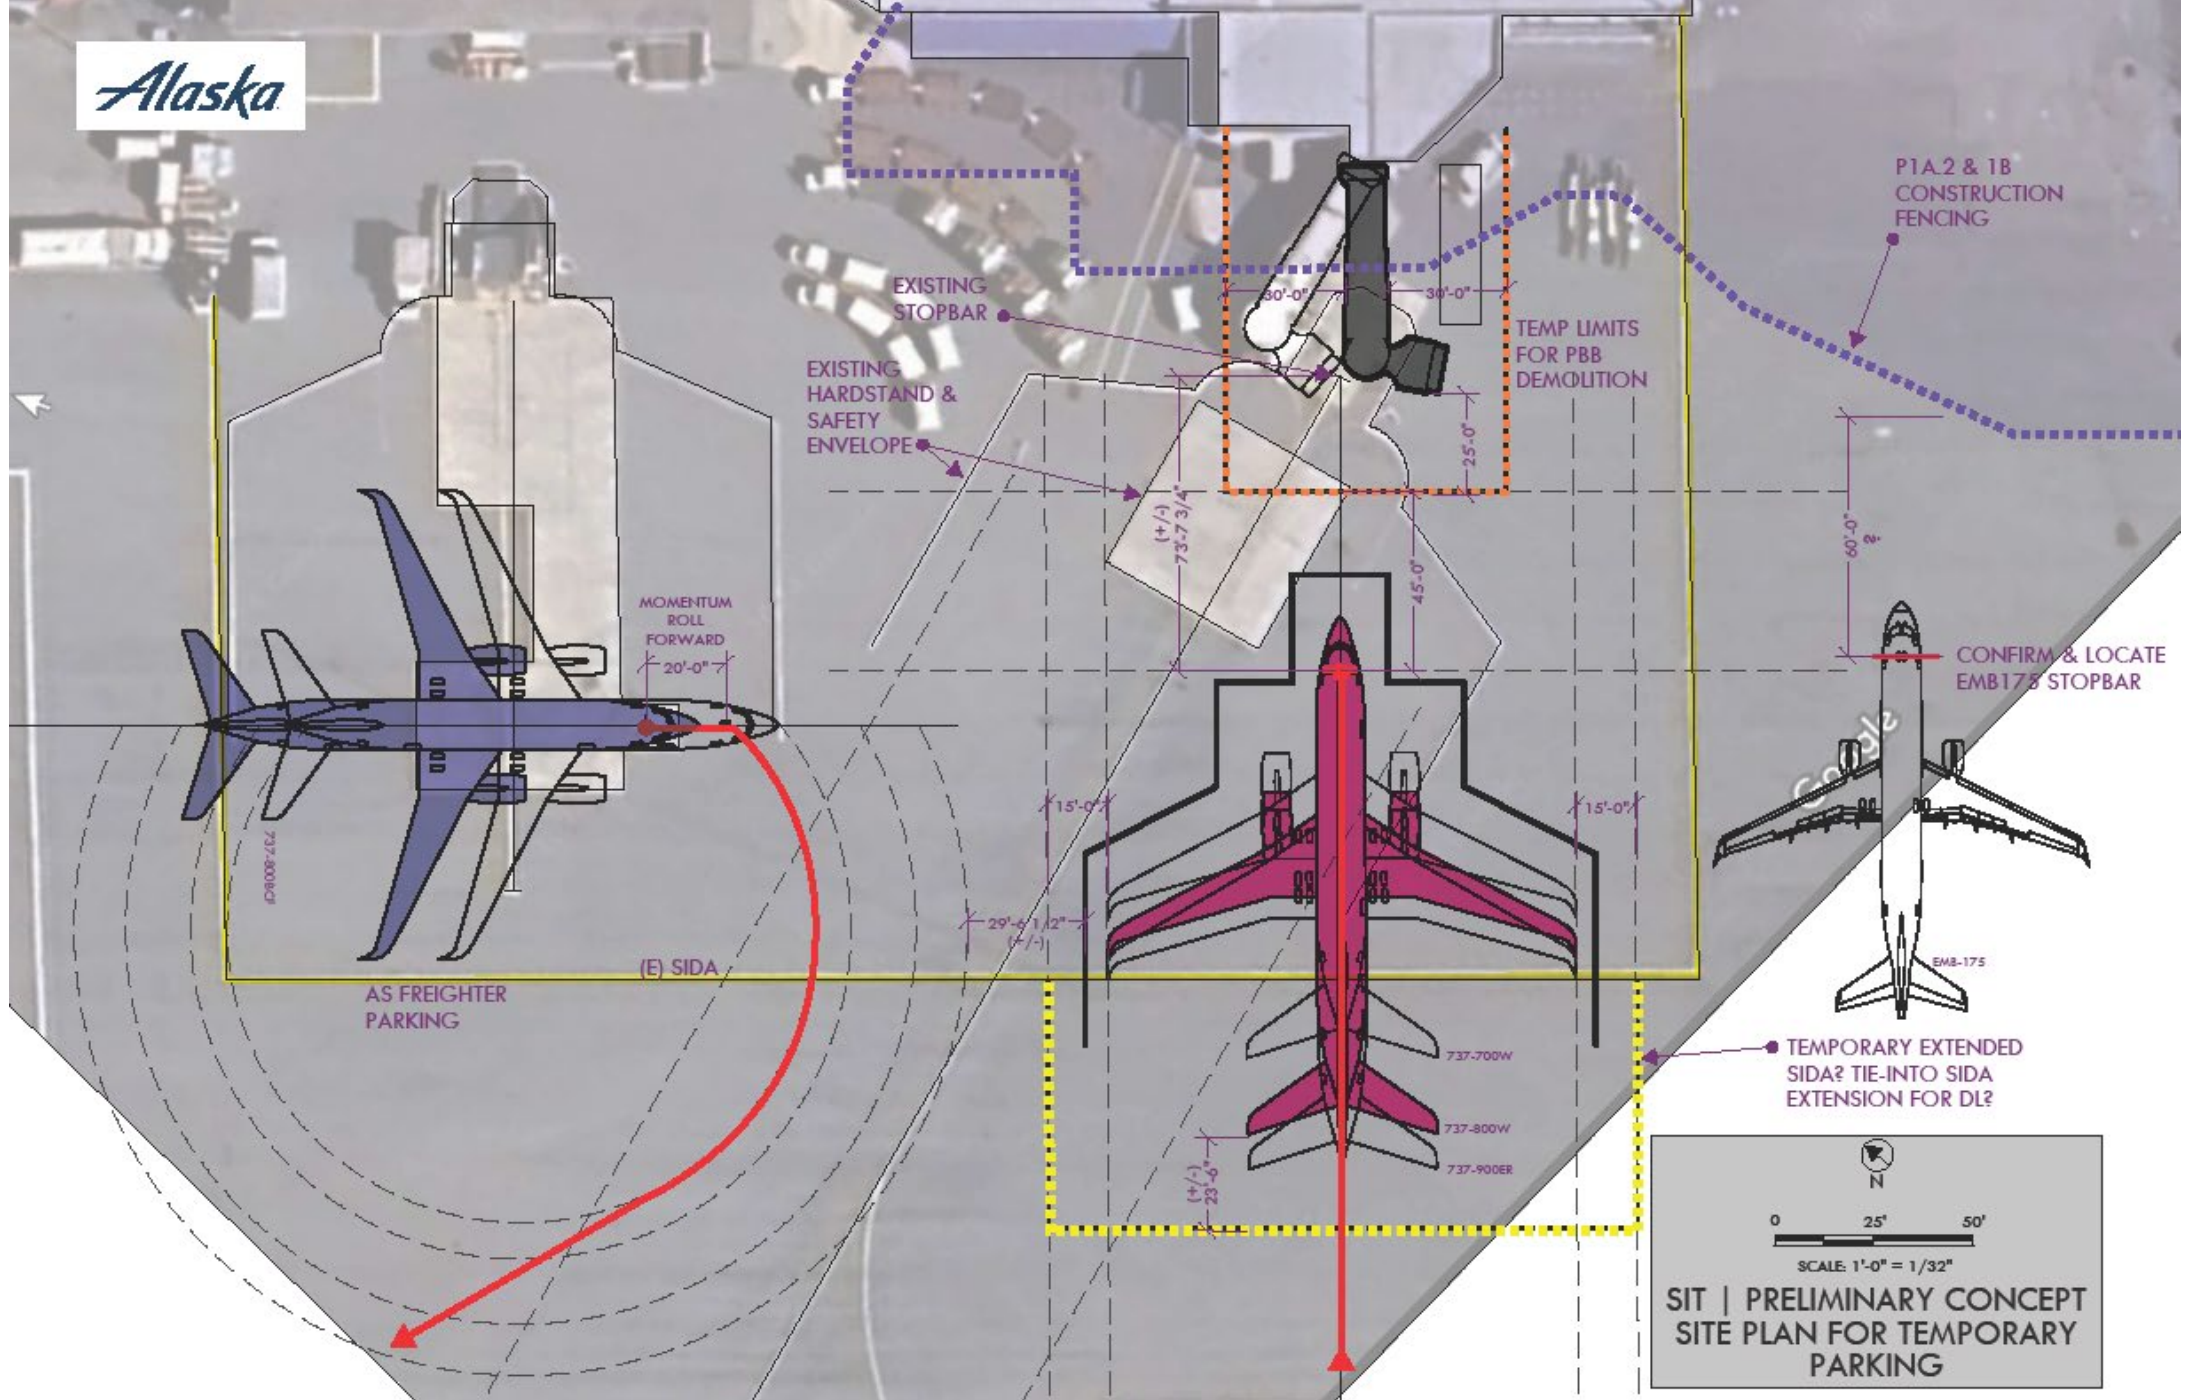

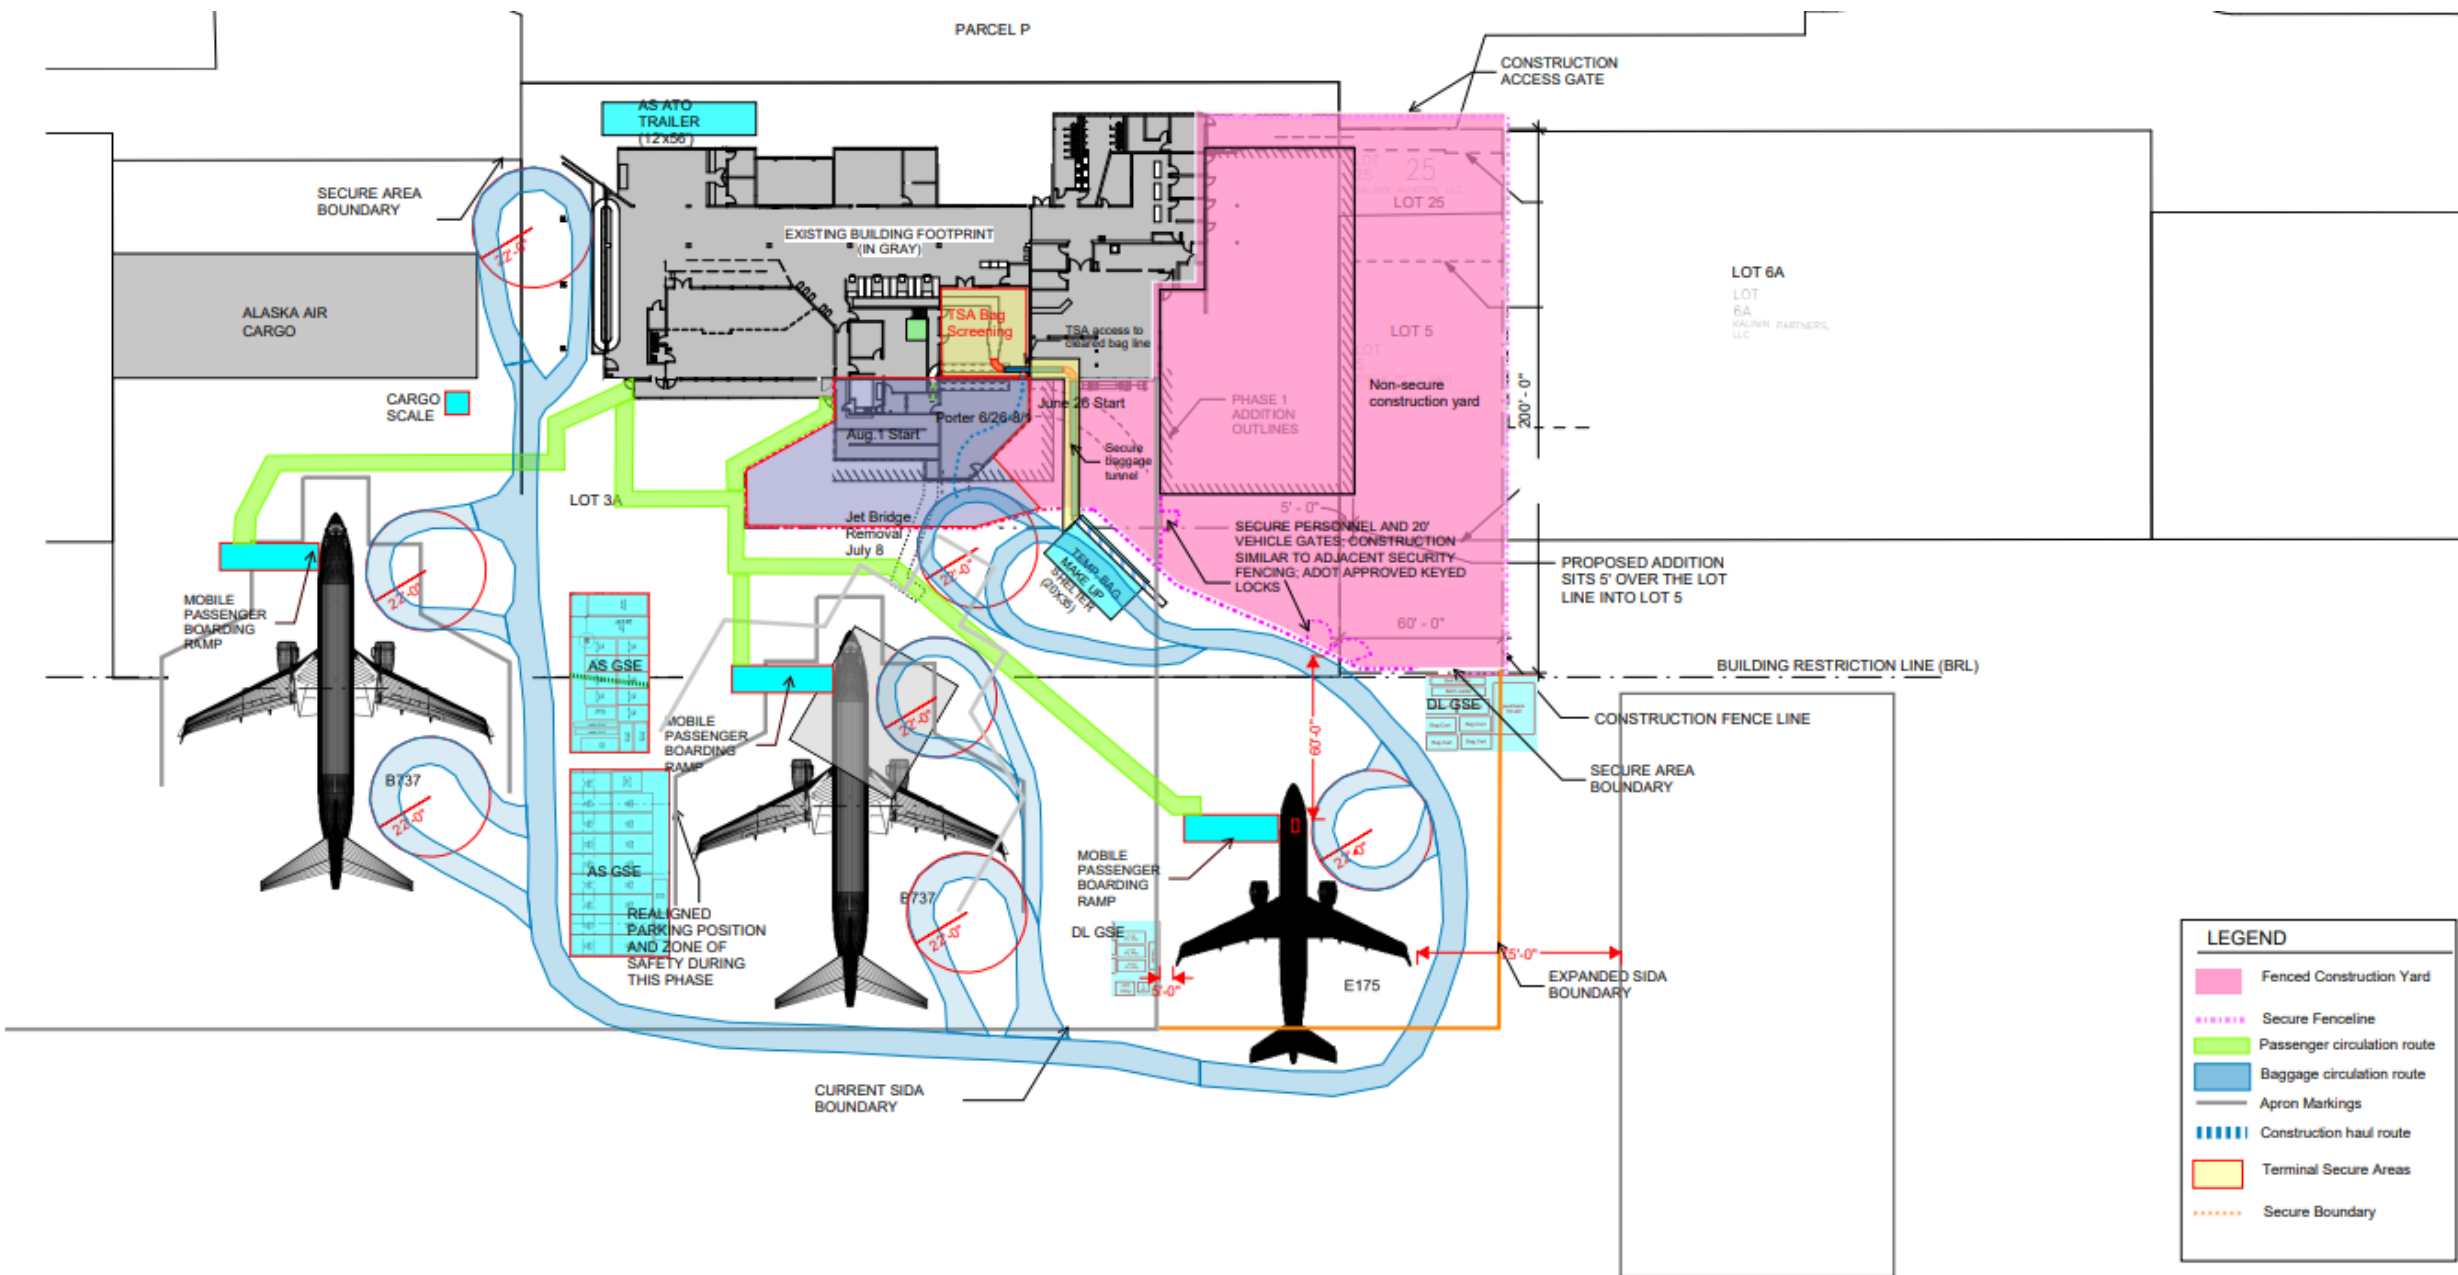

LEGEND	
	Fenced Construction Yard
	Secure Fenceline
	Passenger circulation route
	Baggage circulation route
	Apron Markings
	Construction haul route
	Terminal Secure Areas
	Secure Boundary

1 SITE LAYOUT PLAN - JULY 8, 2024 - SEPT. 30, 2024
 G105 1/32" = 1'-0"

Ground
Loading
7/24 - 5/25

