

OFFICE COPY



7-20-2016


RYAN M. NELSON, P.E., SE
403 LINCOLN ST., SUITE 240
SITKA, AK 99835
(907) 747-5424

DESIGN
S OUTEAST

PROJECT :
NELSON BUILDING FOUNDATION
4612 HALIBUT POINT ROAD
CLIENT :
CONNOR NELSON

* BLD. IS SINGLE SLOPE
TO NORTH - GUTTER
DOWN SPOUT & DISCHARGE
TO DIRT & H.P.R.

RECEIVED
JUL 25 2016
CBS BLDG DEPT

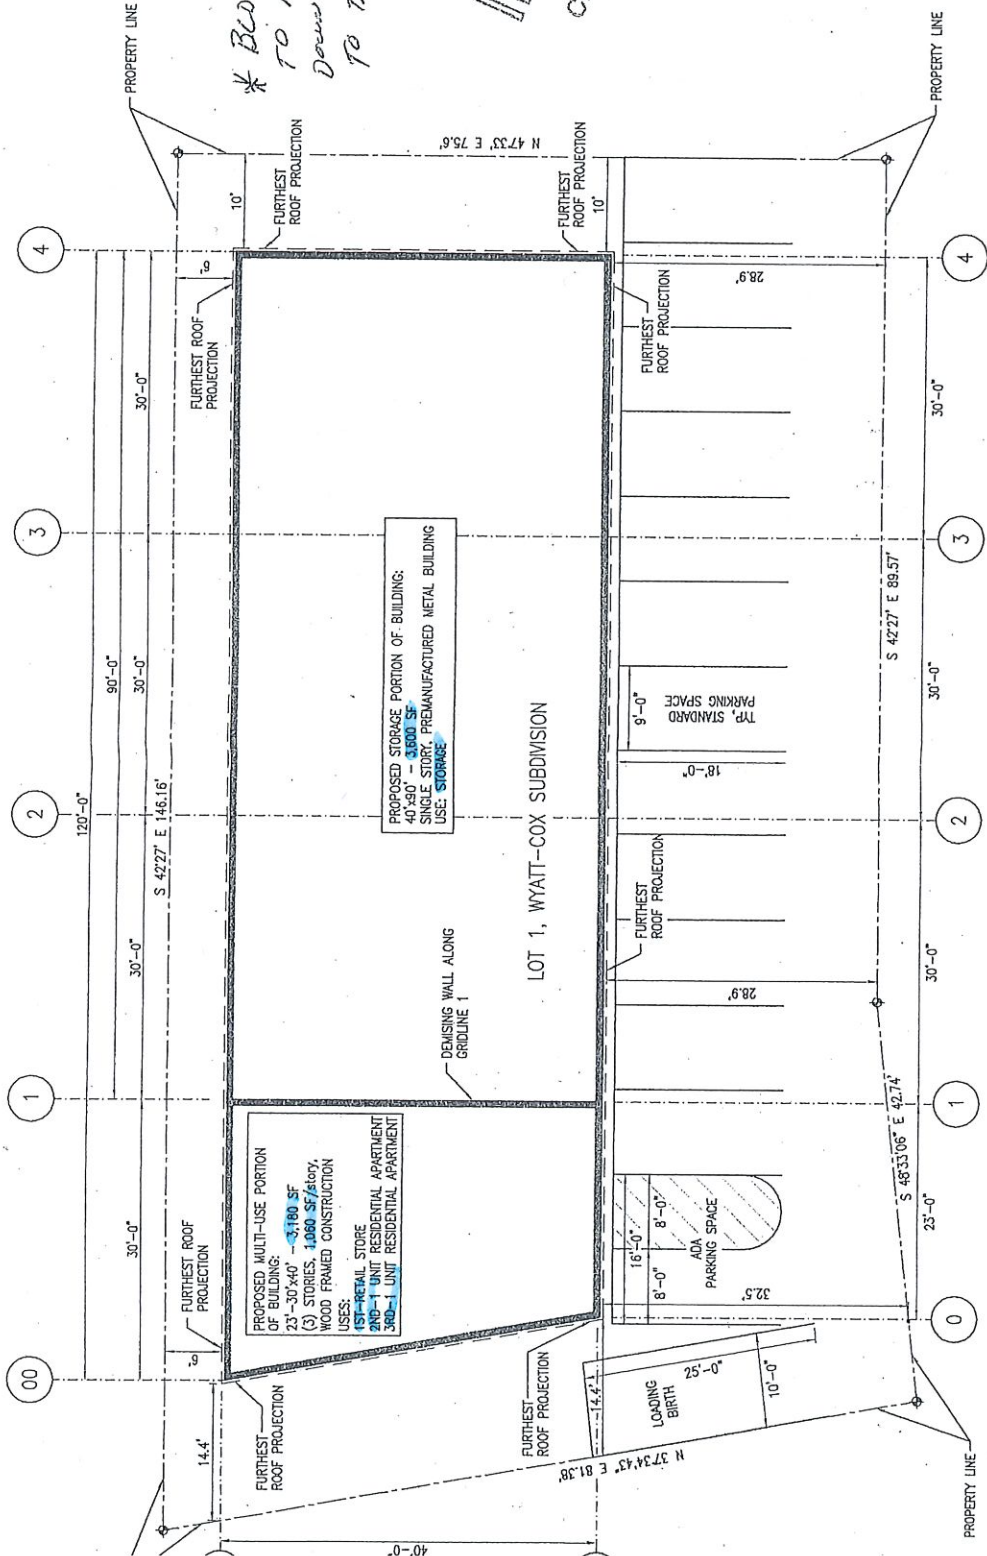

OFF-STREET PARKING		SPACES REQUIRED	SPACES PROVIDED
STANDARD PARKING SPACES		10	12
ADA PARKING SPACES		1	1
TOTAL OFF-STREET PARKING SPACES		11	13
OFF STREET LOADING BIRTHS		1	1



1 SITE PLAN
1" = 16'