


Applicant - Greg Hoag

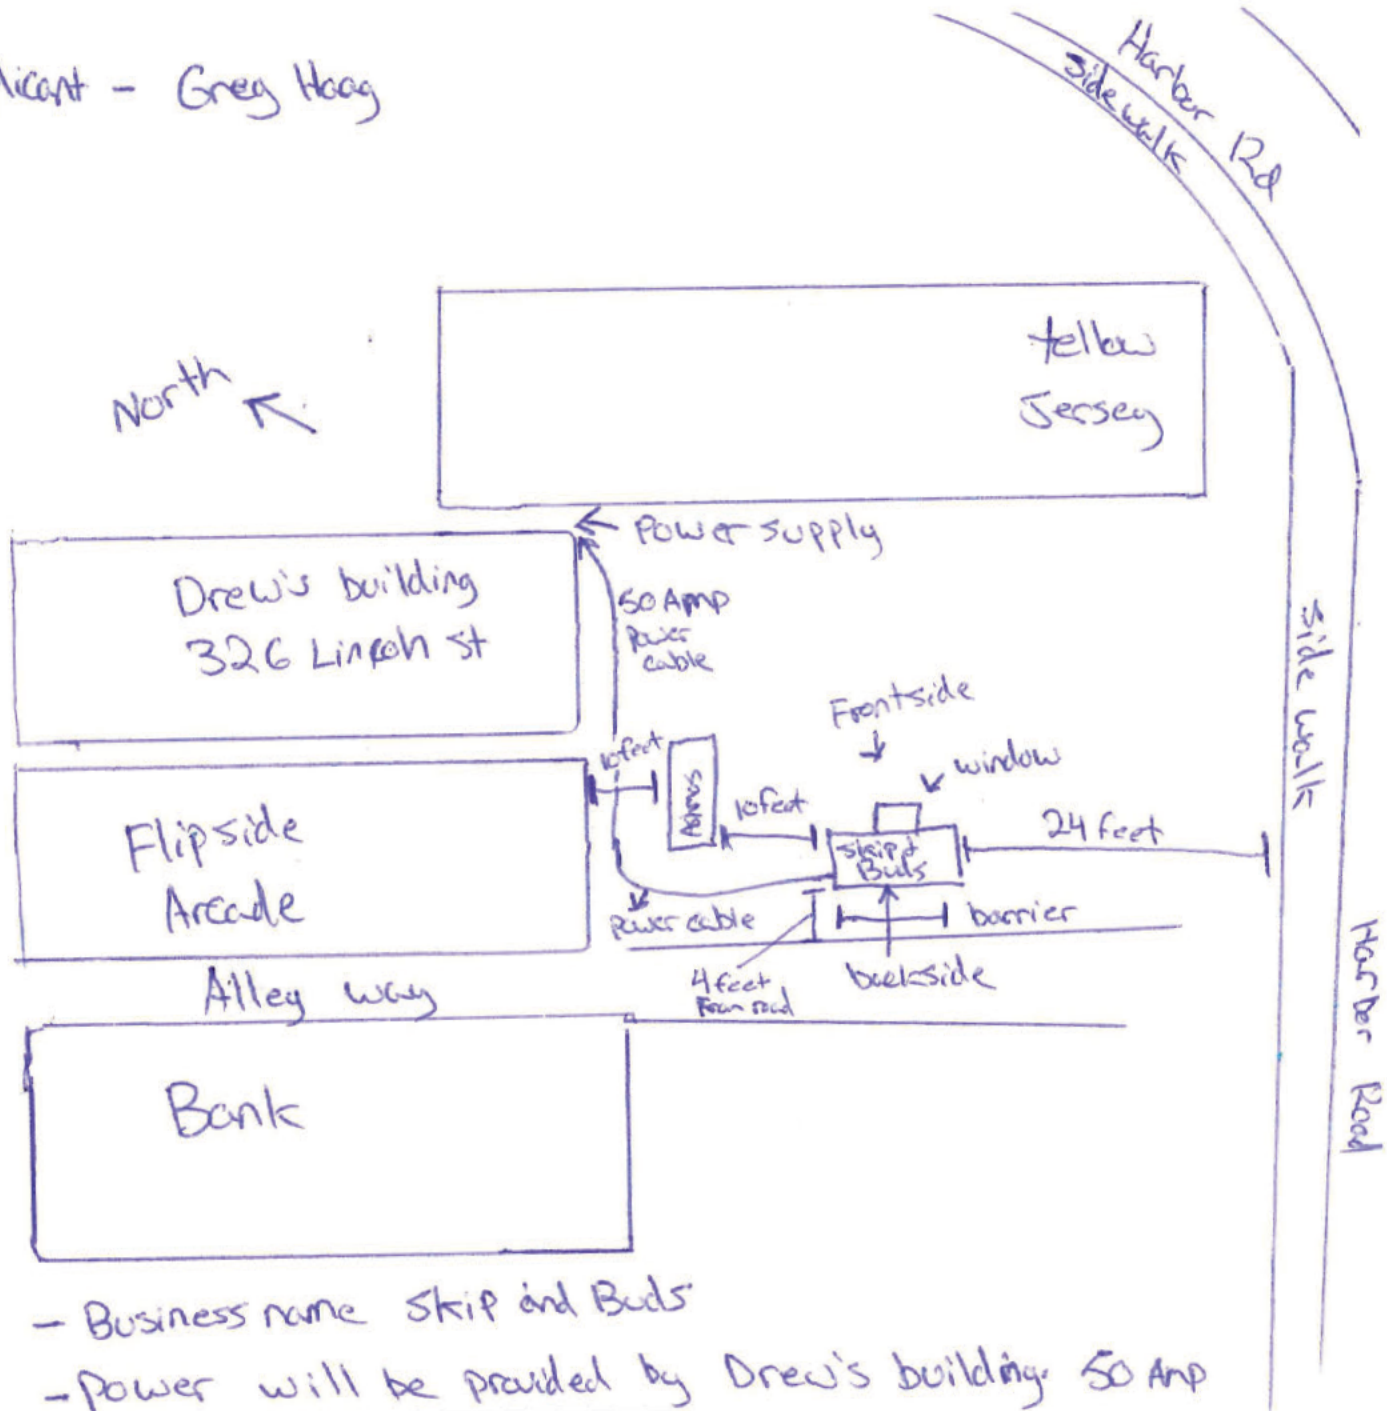

- Business name Skip and Buds
- Power will be provided by Drew's building 50 Amp

Applicant - Phone number [REDACTED]

- Property owner Drew Wilson
- Aron Kittka is helping prepare plan

Applicant - 300 B Peterson St / PO box 6447
Sittka AK 99835