


Here's my concept draft. if I get permit approval I will have professional prints made.
- Both proposed apartments will be located on the main floor level

Proposed APT. #1

Proposed APT. #2

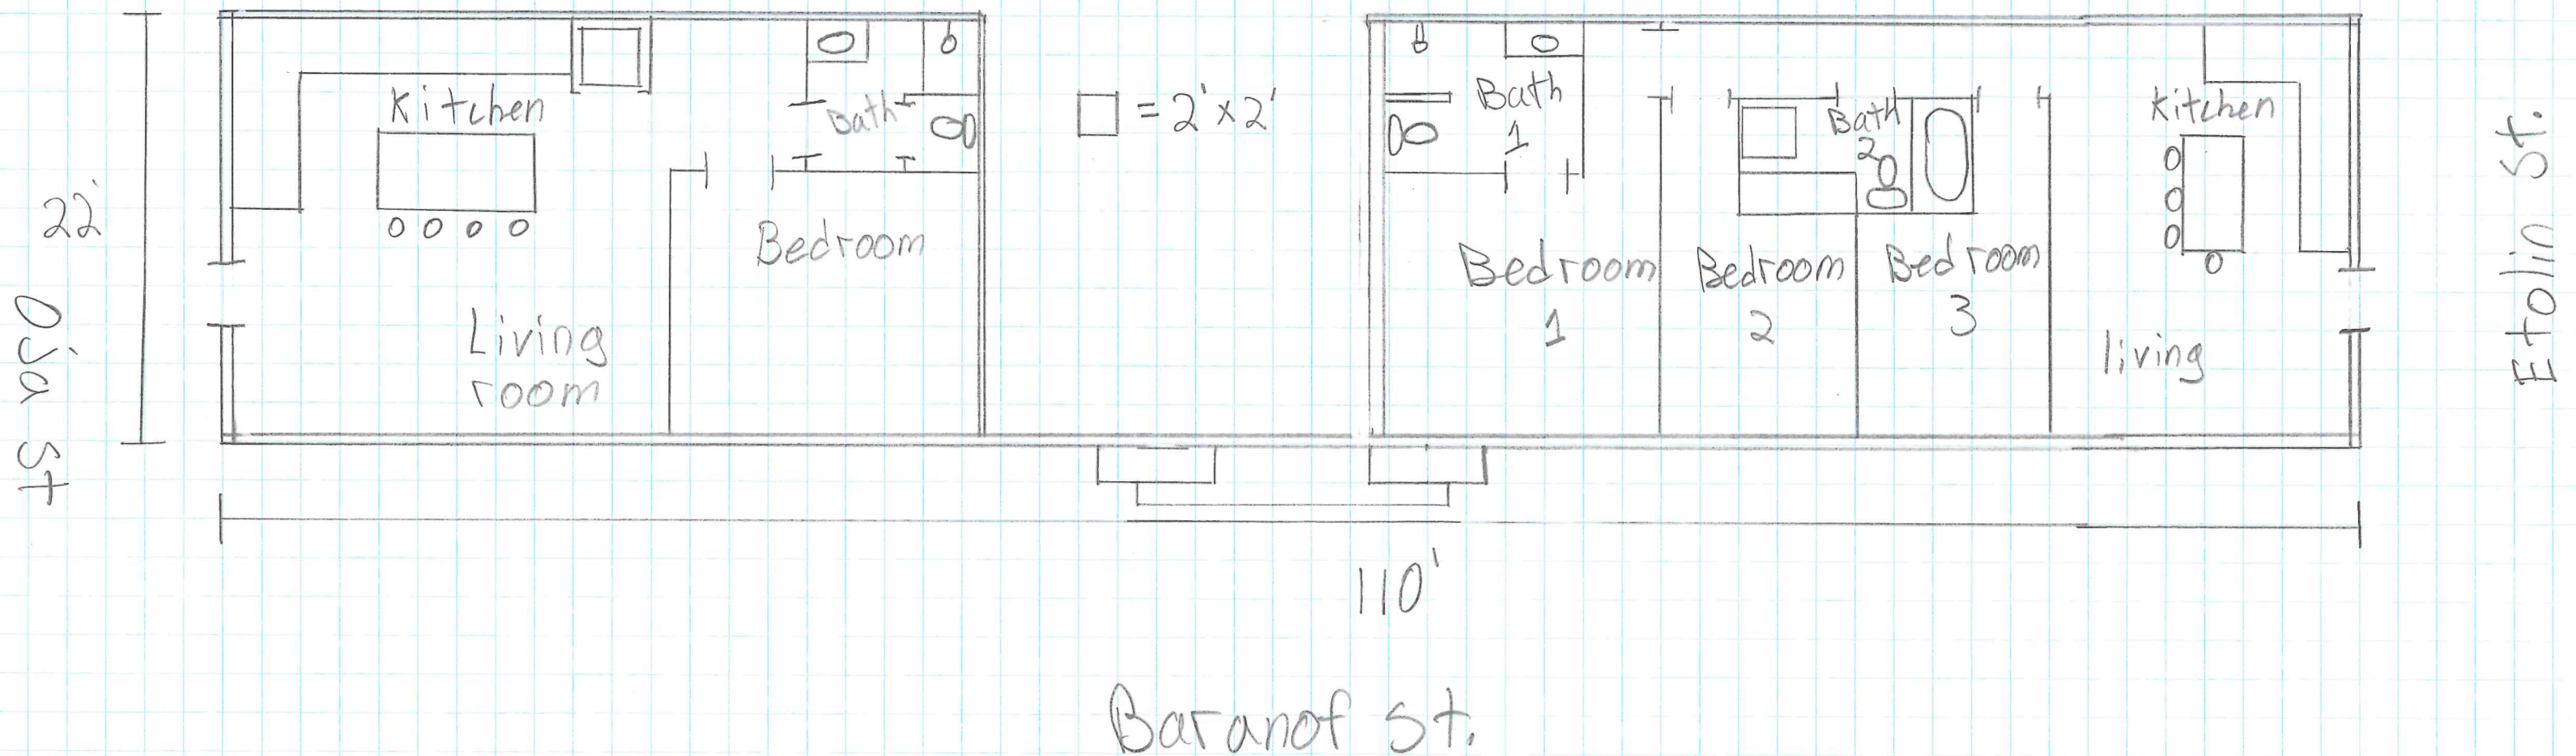

Jake Trierschild
Any questions please
call 907-738-9989