



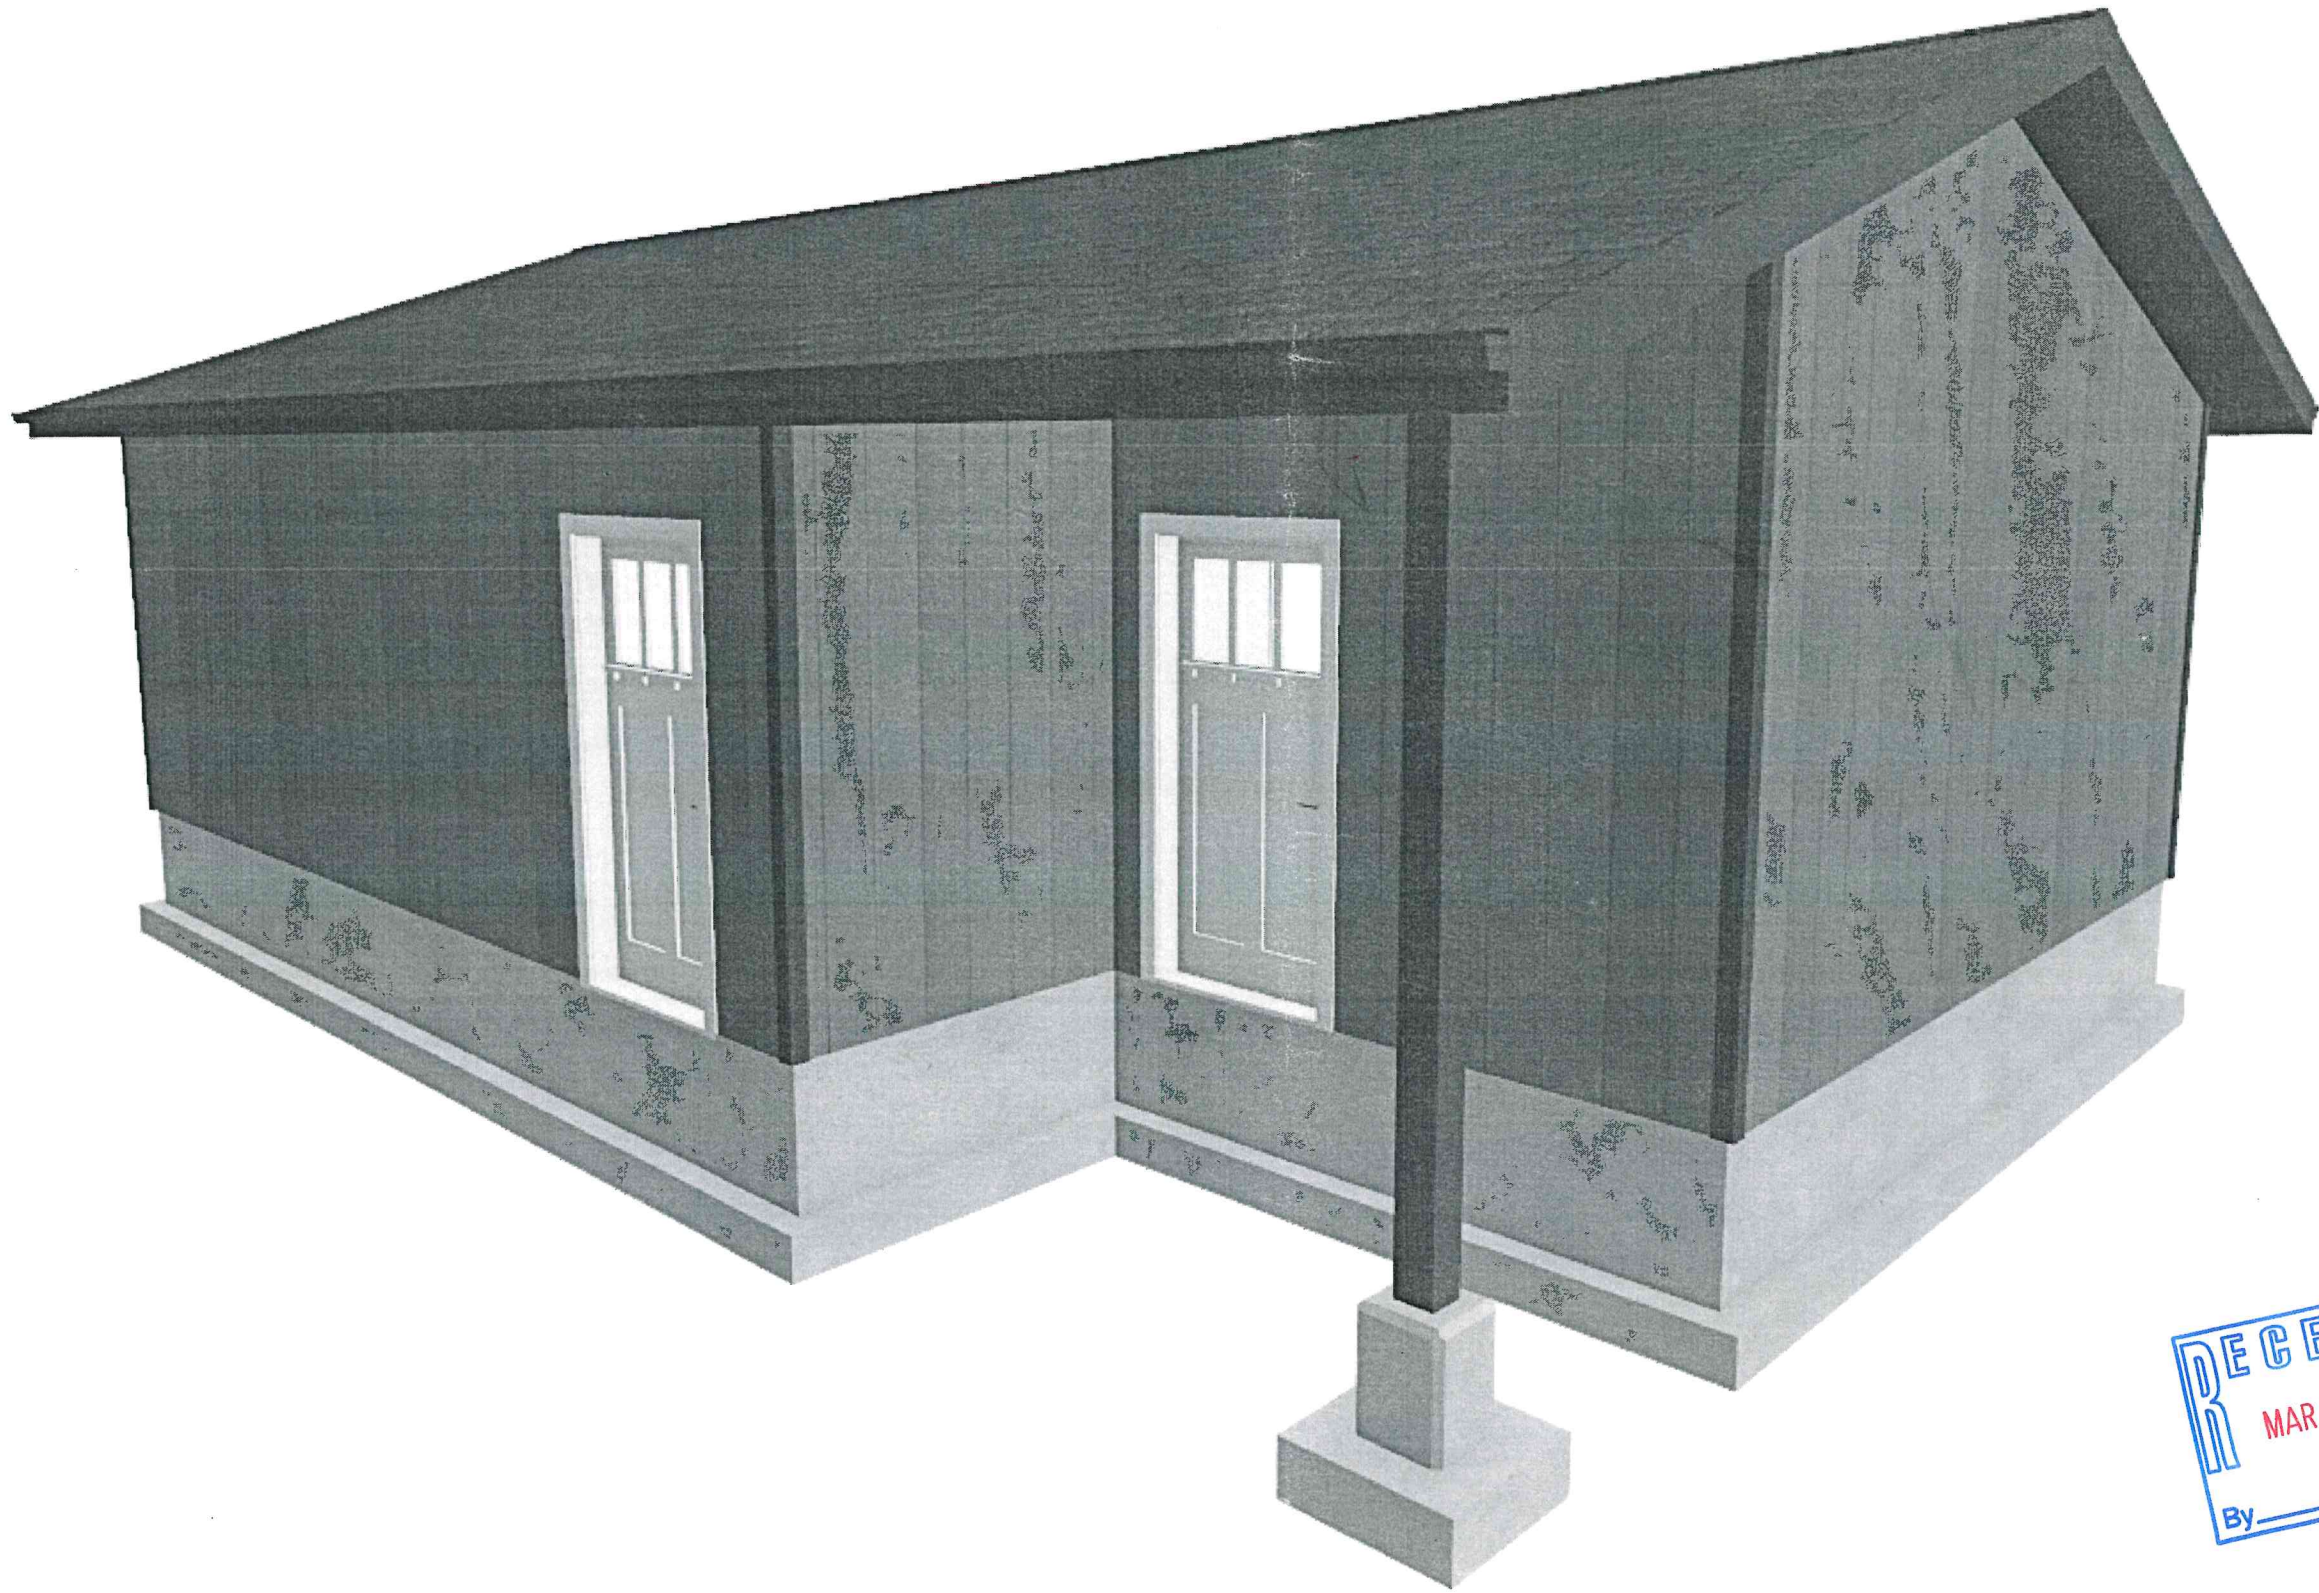


4602 HALIBUT POINT ROAD
LOT TWO (2), MAGEE SUBDIVISION

GARAGE CONVERSION AND ADDITION


SHEET NUMBER		1
NO SCALE	3/28/2024	DRAWN BY: S.M.
TITLE: OVERVIEW		
CLIENT: KAI'S CUSTOM LLC 2406 HALIBUT POINT RD SITKA, AK 99835 (206) 802-8542		
CONTRACTOR: TITAN CONSTRUCTION 220 KRAMER AVE SITKA, AK 99835 (907) 752-0415 		

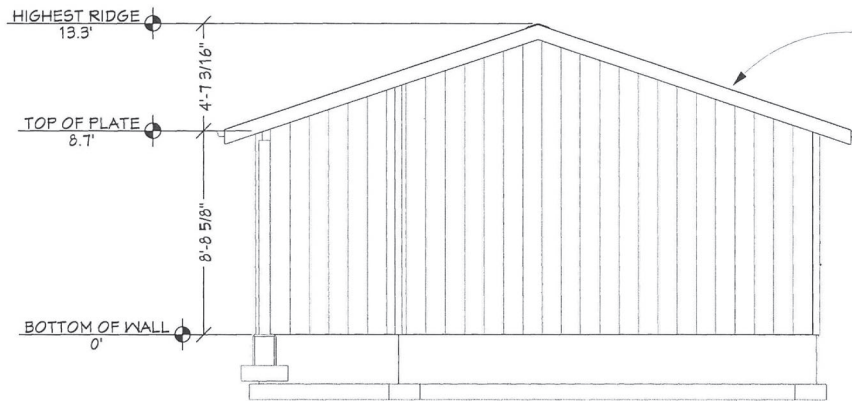

ROOF TRUSSES TO MATCH EXISTING
ALONG WITH ASPHALT SHINGLES OVER
5/8" CDX SHEATHING. TRIM, FASCIA,
AND SHINGLE COLOR AND STYLE TO BE
DETERMINED BY OWNER.

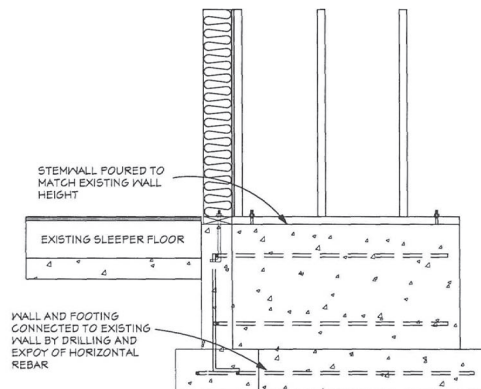

2 ADDITION FOUNDATION NO SCALE

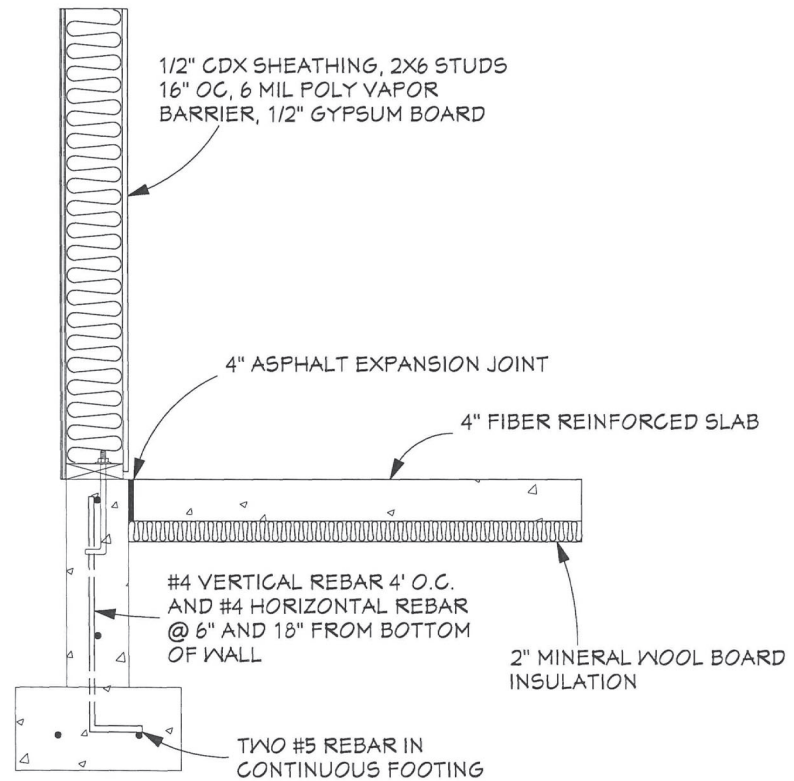

1 ADDITION FOUNDATION AND FRAMING DETAIL NO SCALE

SHEET NUMBER

4

NO SCALE

3/28/2024

DRAWN BY: S.H.

TITLE:

DETAILS

CLIENT:

KAI'S CUSTOM LLC
2406 HALIBUT POINT RD
SITKA, AK 99835
(206) 802-8542

CONTRACTOR:

TITAN CONSTRUCTION
220 KRAMER AVE
SITKA, AK 99835
(907) 752-0415

TITAN
CONSTRUCTION