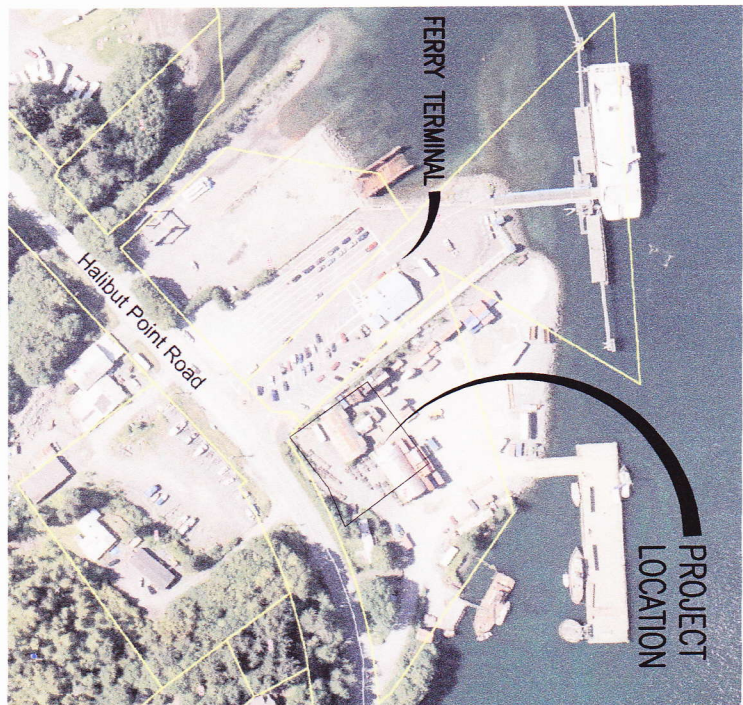
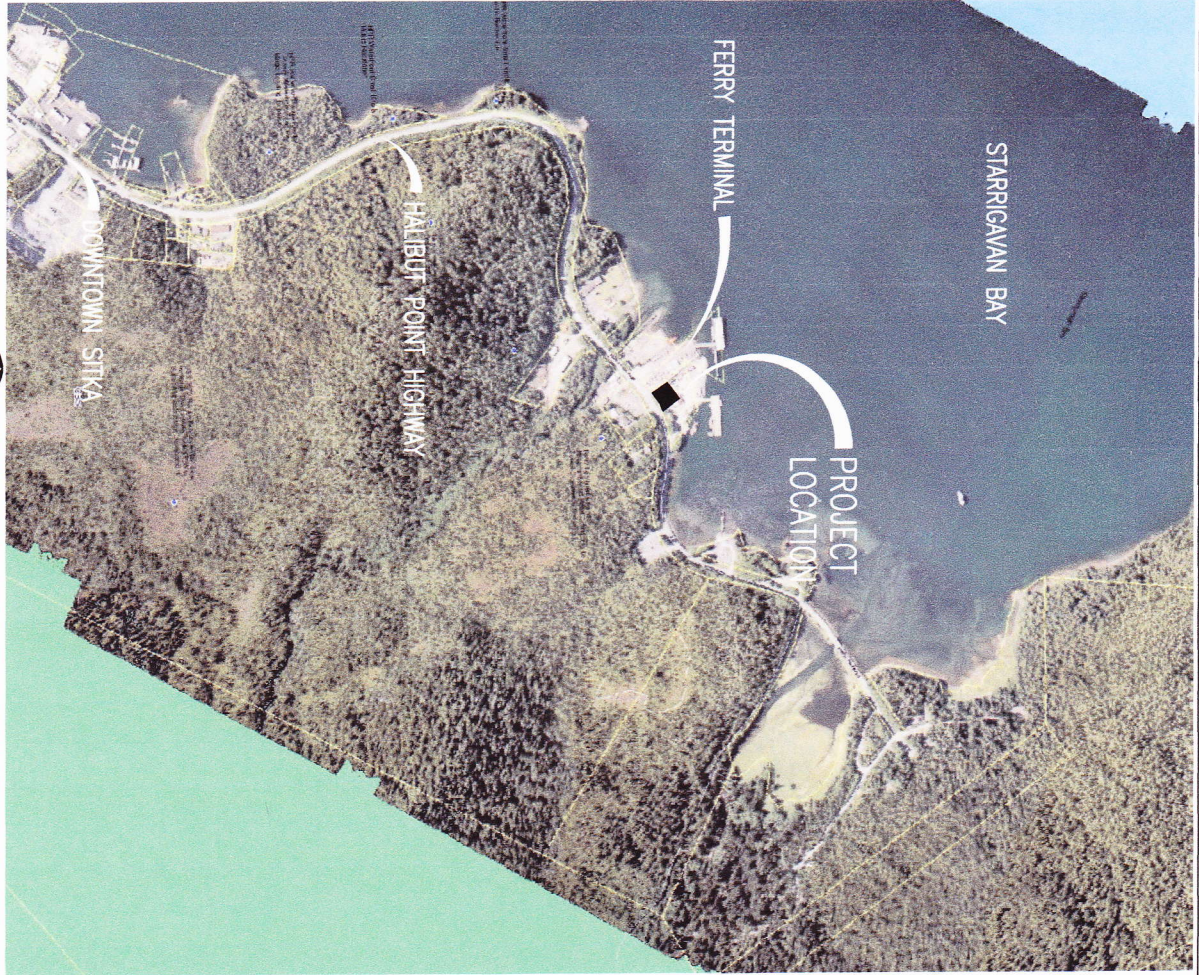


FWI	11-5686	DATE	3/7/11
DRG NO.	T-100	SHEET	OF

VICINITY TITLE

ENTERPRISE
ENGINEERING, INC.
2007 SARDIS STREET
ANCHORAGE, AK 99501
TEL: (907) 460-0171
FAX: (907) 460-0172

DESIGN	SEAL
DRAWN	VM
CHECKED	VM
APPROVED	
SCALE:	

REV	DATE	BY	DESCRIPTION

DELTA WESTERN SITKA TANK SITE

509 WEST 3rd Ave., Ste 101
ANCHORAGE, AK 99501



GRAPHIC SCALE

DWG NO.	C-001	DATE	3/7/11
PNL	ORD: SHEET	OF	
11-5686			

DRAWING TITLE
Schematic Overview Plan

DESIGNED BY	VM
CHECKED BY	VM
APPROVED BY	
SCALE	

DESIGN SEAL
VM
VM
VM

REV	DATE	BY	DESCRIPTION

DELTA WESTERN SITKA TANK SITE

509 WEST 3rd Ave., Ste 101
ANCHORAGE, AK 99501



GRAPHIC SCALE



DWG NO.	C-100	DATE	3/7/11
PN:	ORD:	SHEET	OF
11-5686			

DRAWING TITLE	SITE PLAN
---------------	-----------


ENGINEERING, INC.	2005 GARDNER DRIVE ANCHORAGE, AK 99501 TEL: (907) 562-3000 FAX: (907) 562-3001
-------------------	---

DESIGNED BY	VM
CHECKED BY	VM
APPROVED BY	
SCALE	

REV	DATE	DESCRIPTION

DELTA WESTERN SITKA TANK SITE

509 WEST 3rd Ave., Ste 101
ANCHORAGE, AK 99501

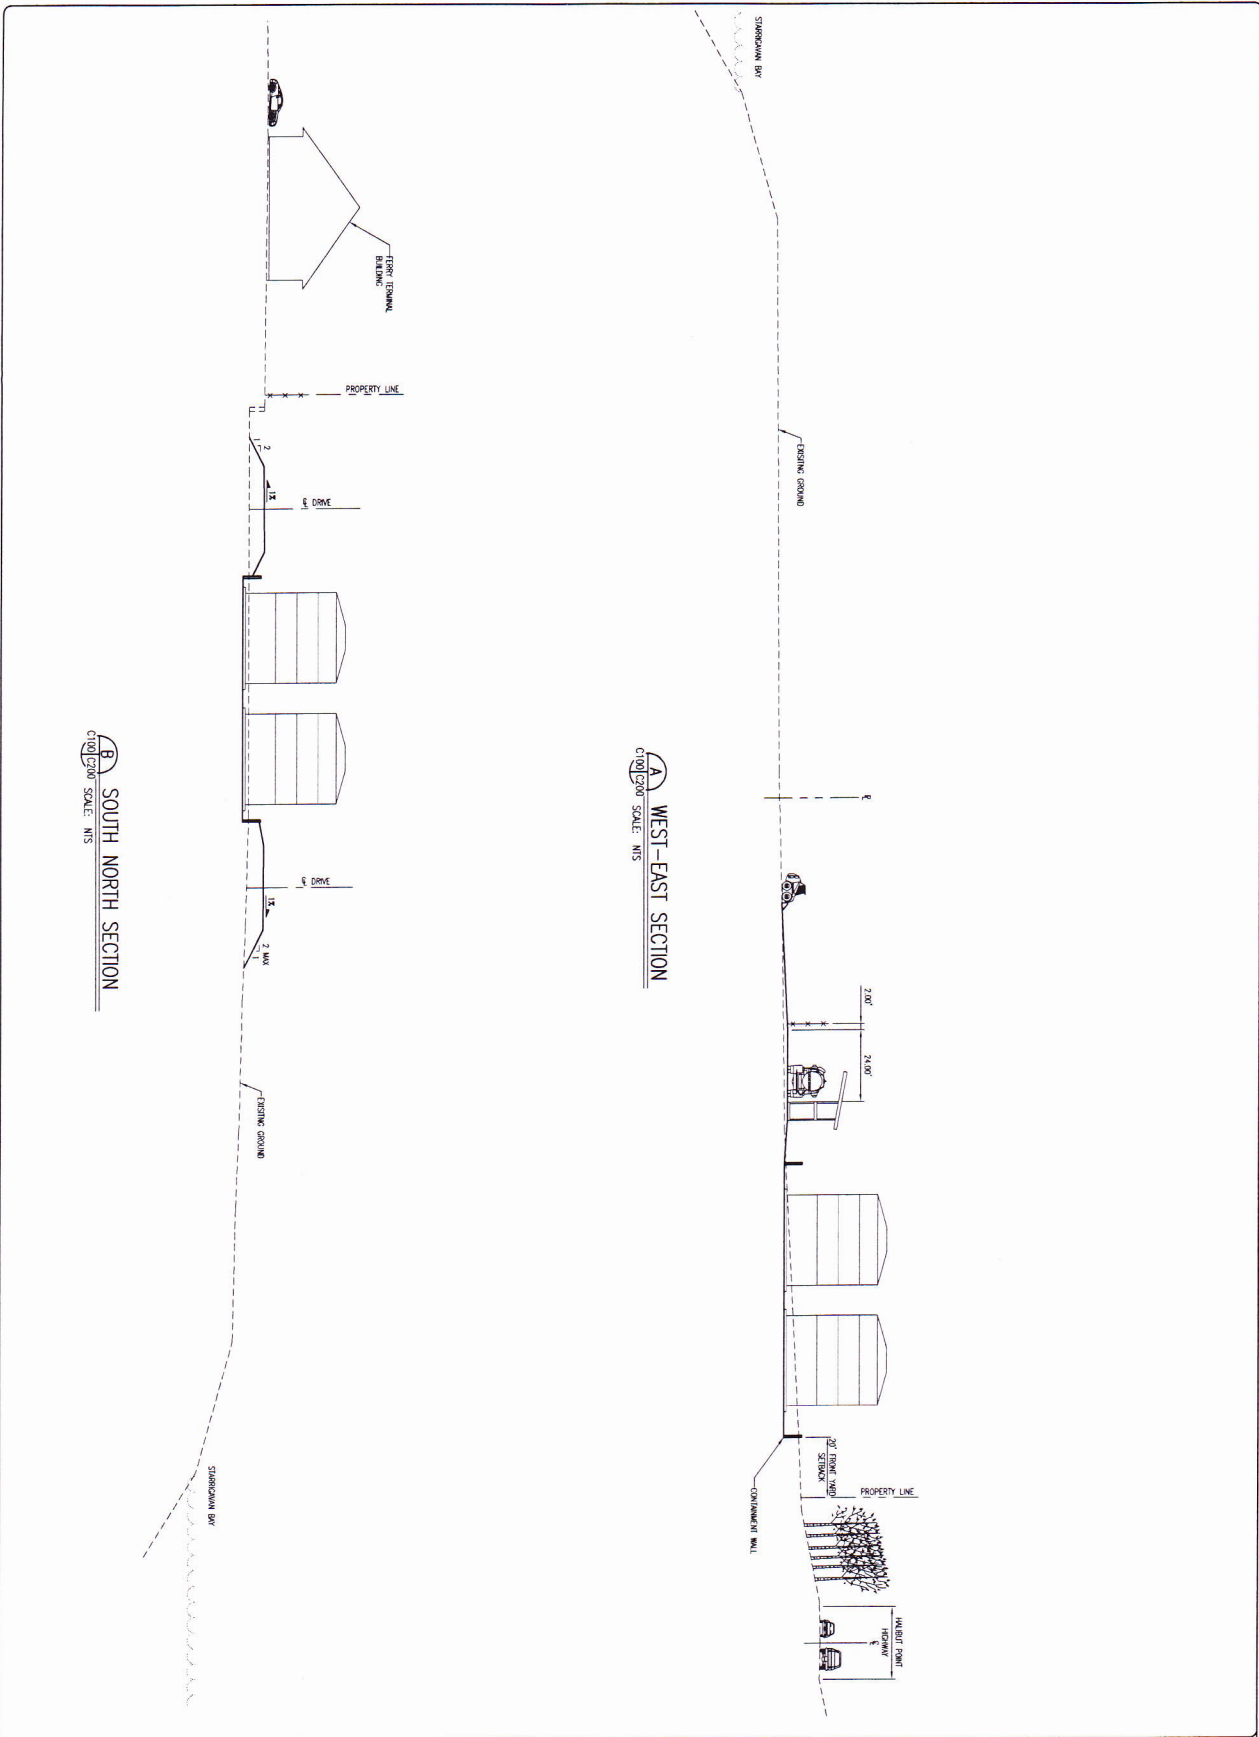

DELTA WESTERN SITKA TANK SITE 509 WEST 3rd Ave., Ste 101 ANCHORAGE, AK 99501	
DWG NO.: C-200 PLOT: GARD. SHEET OF: 11-5686	DATE: 3/7/11 DRAWING TITLE: SECTIONS
DESIGN: SEAL CHECK: SEAL APPROV: SEAL SCALE:	REVISIONS REV. DATE BY DESCRIPTION