


1"

IF THIS BAR DOES NOT MEASURE EXACTLY ONE INCH, THE SCALE OF THIS DRAWING HAS BEEN ALTERED DURING ITS PRODUCTION. AFFECTING ALL LABELED SCALES

NorthWind Architects, LLC, Project Number: NWA-2438

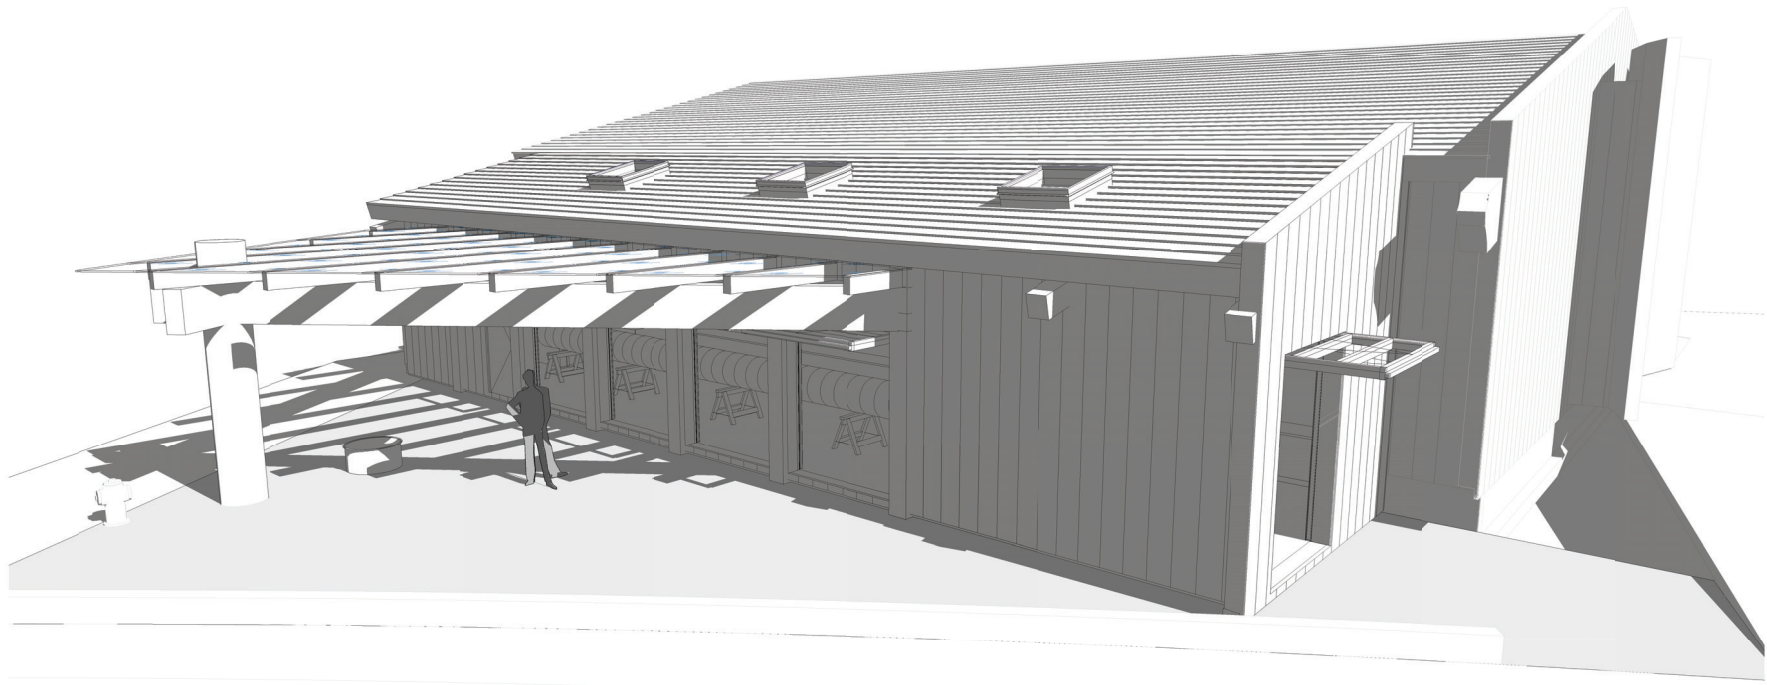

CONSULTANT

**Sheet'ká Kwáan Naa Kahidi
Community House Carving Shed**

Sheet'ká Kwáan Naa Kahidi - Shee T'heer of Aulooka
200 KATLAN ST., SITKA, AK 99835

SHEET TITLE:
Rendering

CHECKED	DH
DRAWN	BK
issue	date description

SHEET # **A-201**

ISSUE DATE 09.19.2025