


An aerial photograph of a coastal town and harbor. The foreground shows a dense evergreen forest. The middle ground features a town with various buildings, a large marina filled with sailboats, and a long pier extending into the water. The background consists of large, forested mountains under a clear sky. The water is calm, reflecting the surrounding landscape.

Mt. Edgecumbe Medical Center
CONDITIONS OF APPROVAL INFORMATION

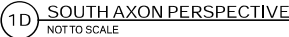

SHEET NUMBER:
VAR02

CONSULTANTS


CIVIL: PND ENGINEERS
9380 GLACIER HWY., STE. 100,
JUNEAU, AK 99801
PH 907 586 2060

LANDSCAPE: SITE WORKSHOP
3800 WOODLAND PARK AVE, N
SEATTLE WA 98103
624 208 285 3028

STRUCTURAL: PhD ENGINEER
1506 WEST 38TH AVE.
ANCHORAGE, AK 99503
PH 907 561 1011

PLUMBING & HVAC: AMC ENGINEERS
701 E TUDOR RD, STE 250,
ANCHORAGE, AK 99503
PH 907 257 9100

ELECTRICAL & TECHNOLOGY: AMC ENGINEERS
701 E TUDOR RD., STE 250,
ANCHORAGE, AK 99503
PH 907 257 9100

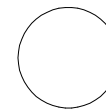

SCHEMATIC DESIGN

IHS PROJ.NO: 429

ISSUE DATE: 2/7/2022

811/10/09

[illegible]


DRAWN BY: Author	CHECKED BY: Checker
SCALE: 1/16" = 1'-0"	PROJECT ARCH: Designer
NEW PROJ. NO.: 102562.00	HS PROJ. NO.: 429

DATE: 12/08/21


DEPT LEVEL 3

SHEET NUMBER:

SD- 13

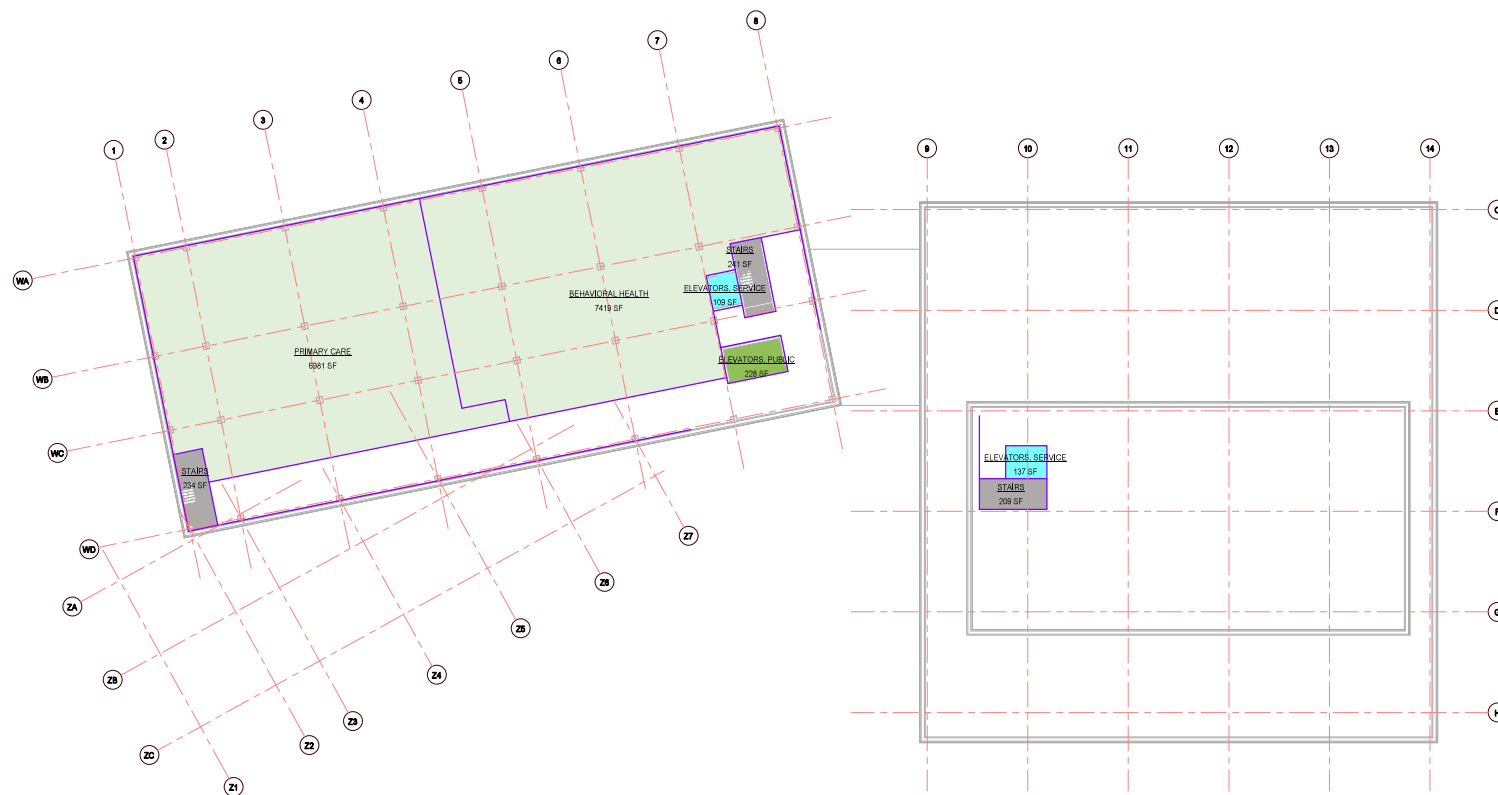

1 DEPARTMENT - LEVEL 3
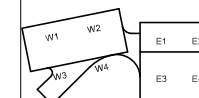
$$115 = 14$$


0 8 16 32
SCALE: 1/16" = 1'-0"



CONSULTANTS


CIVIL: PND ENGINEERS
9380 GLACIER HWY., STE. 100,
JUNEAU, AK 99801
PH 907 586 2060

LANDSCAPE: SITE WORKSHOP
3800 WOODLAND PARK AVE, N
SEATTLE WA 98103
PH 206 295 3020

STRUCTURAL: PhD ENGINEER
1506 WEST 38TH AVE.
ANCHORAGE, AK 99503
PH 907 561 1011

PLUMBING & HVAC: AMO ENGINEERS
701 E TUODR RD, STE 250,
ANCHORAGE, AK 99503
PH 907 257 9100

ELECTRICAL & TECHNOLOGY: AMC ENGINEERS
701 E TUDOR RD., STE 250,
ANCHORAGE, AK 99503
PH 907 257 9100

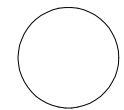

SCHEMATIC DESIGN

IHS PROJ. NO: 429

ISSUE DATE: 2/7/2022

REVISIONS

[illegible]


DRAWN BY: Author	CHECKED BY: Checker
SCALE: 1/16" = 1'-0"	PROJECT ARCH: Designer
NEW PROJ. NO.: 102562.00	HS PROJ. NO.: 429

DATE: 12/08/21

DEPT LEVEL 5


SHEET NUMBER:

SD- 15

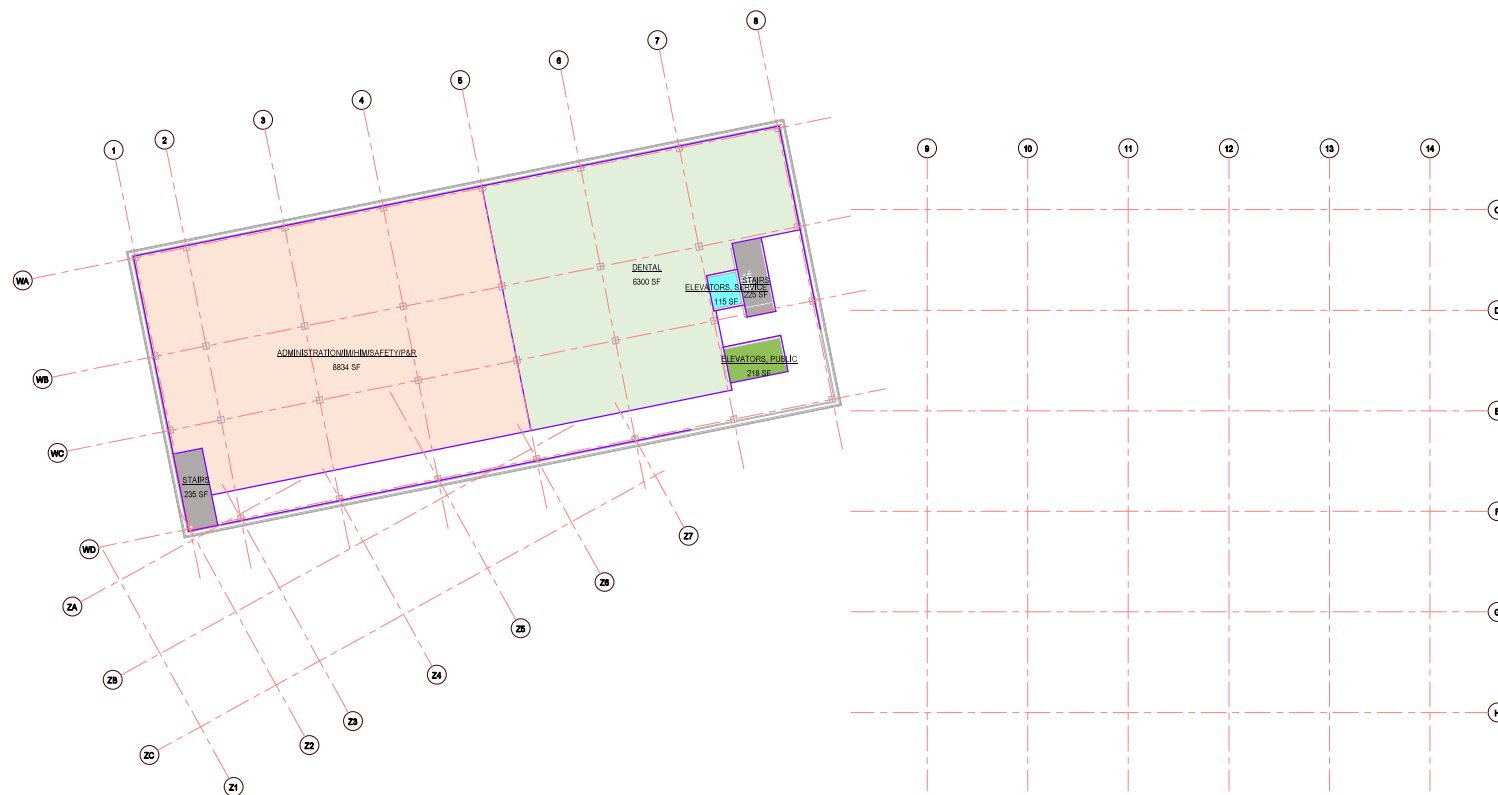

1 DEPARTMENT - LEVEL 5

Key Plan

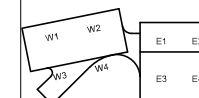

0 8 16 32
SCALE: 1/16" = 1'-0"

