


R&M

EXHIBIT A

SITKA HOSPITAL SITE
MOORE MEMORIAL ADDITION
AMENDED PLAT

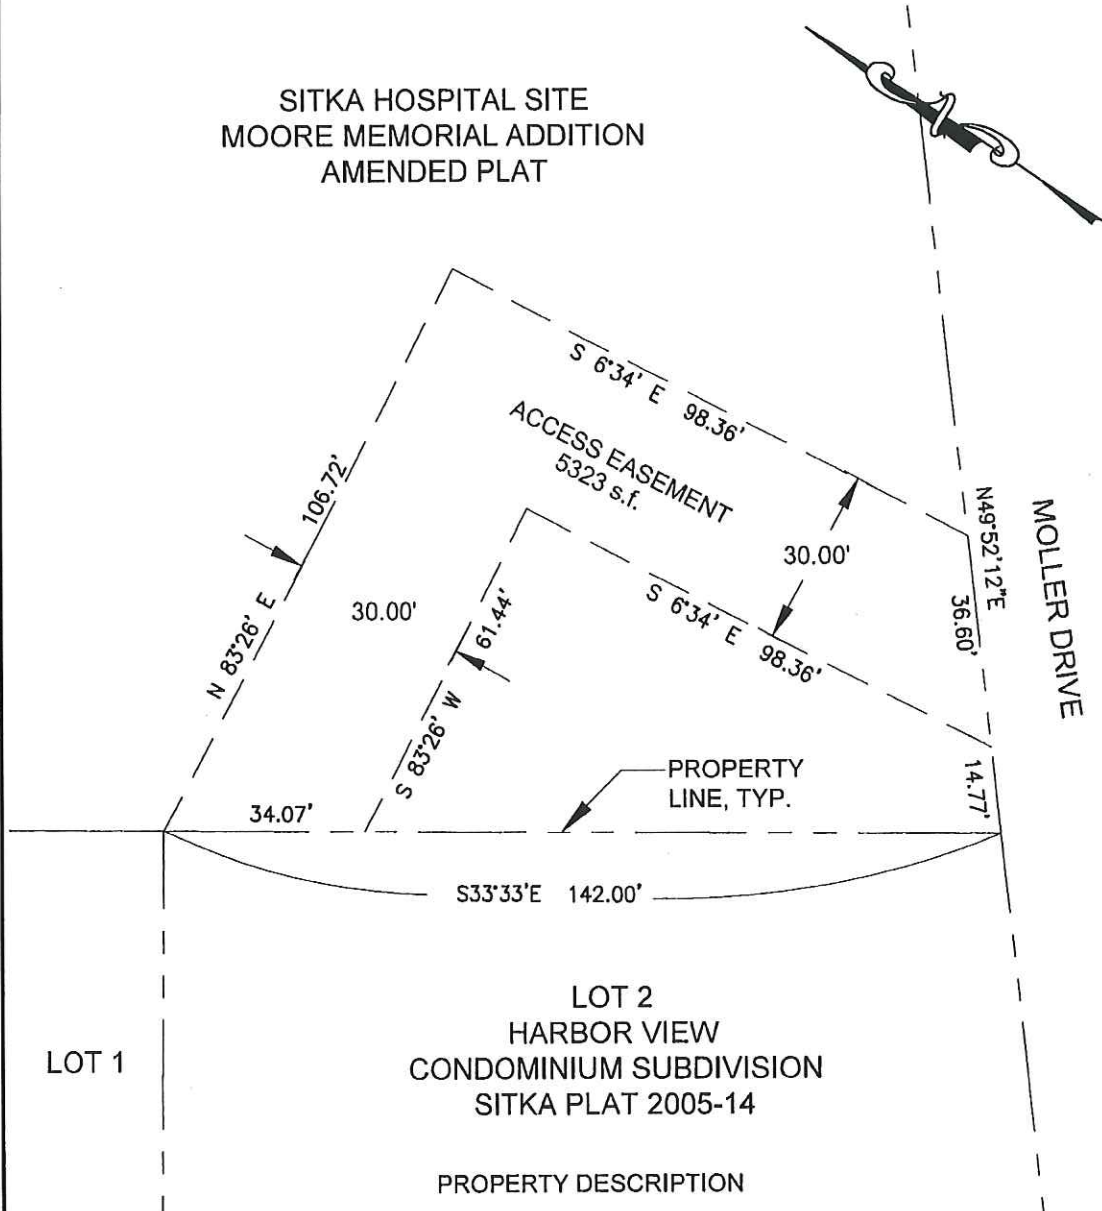

PROJECT NO.	SCALE: 1" = 30'	DRAWN BY: T.S.S.	CHECKED BY:	DATE: 7-24-20	SHEET NO. 1 OF 1
-------------	-----------------	------------------	-------------	---------------	------------------



4 of 4

2020-001097-0