


302 Monastery Street

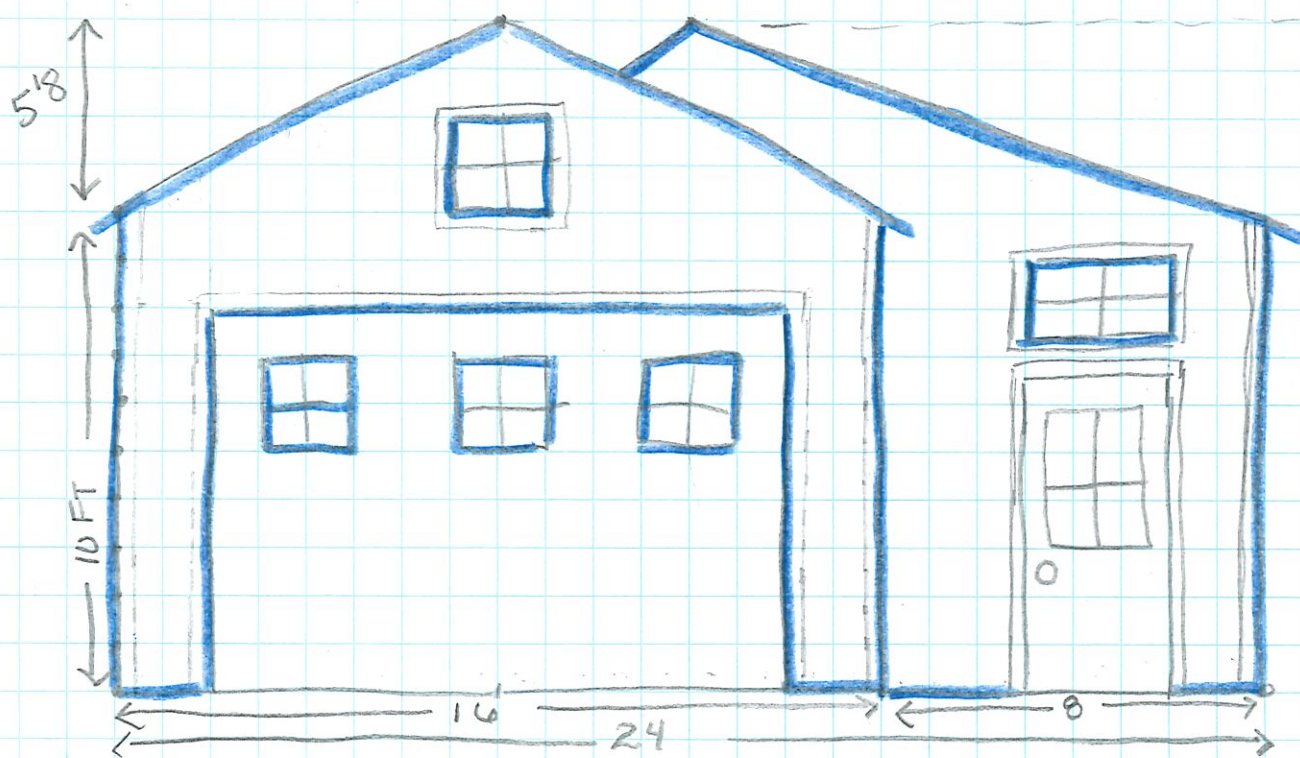


Overall height 15'8"

Total Height 15'8"

match paint, trim, windows, to existing cottage

siding: part metal, part shingle
dusty grey, white trim, white doors & windows

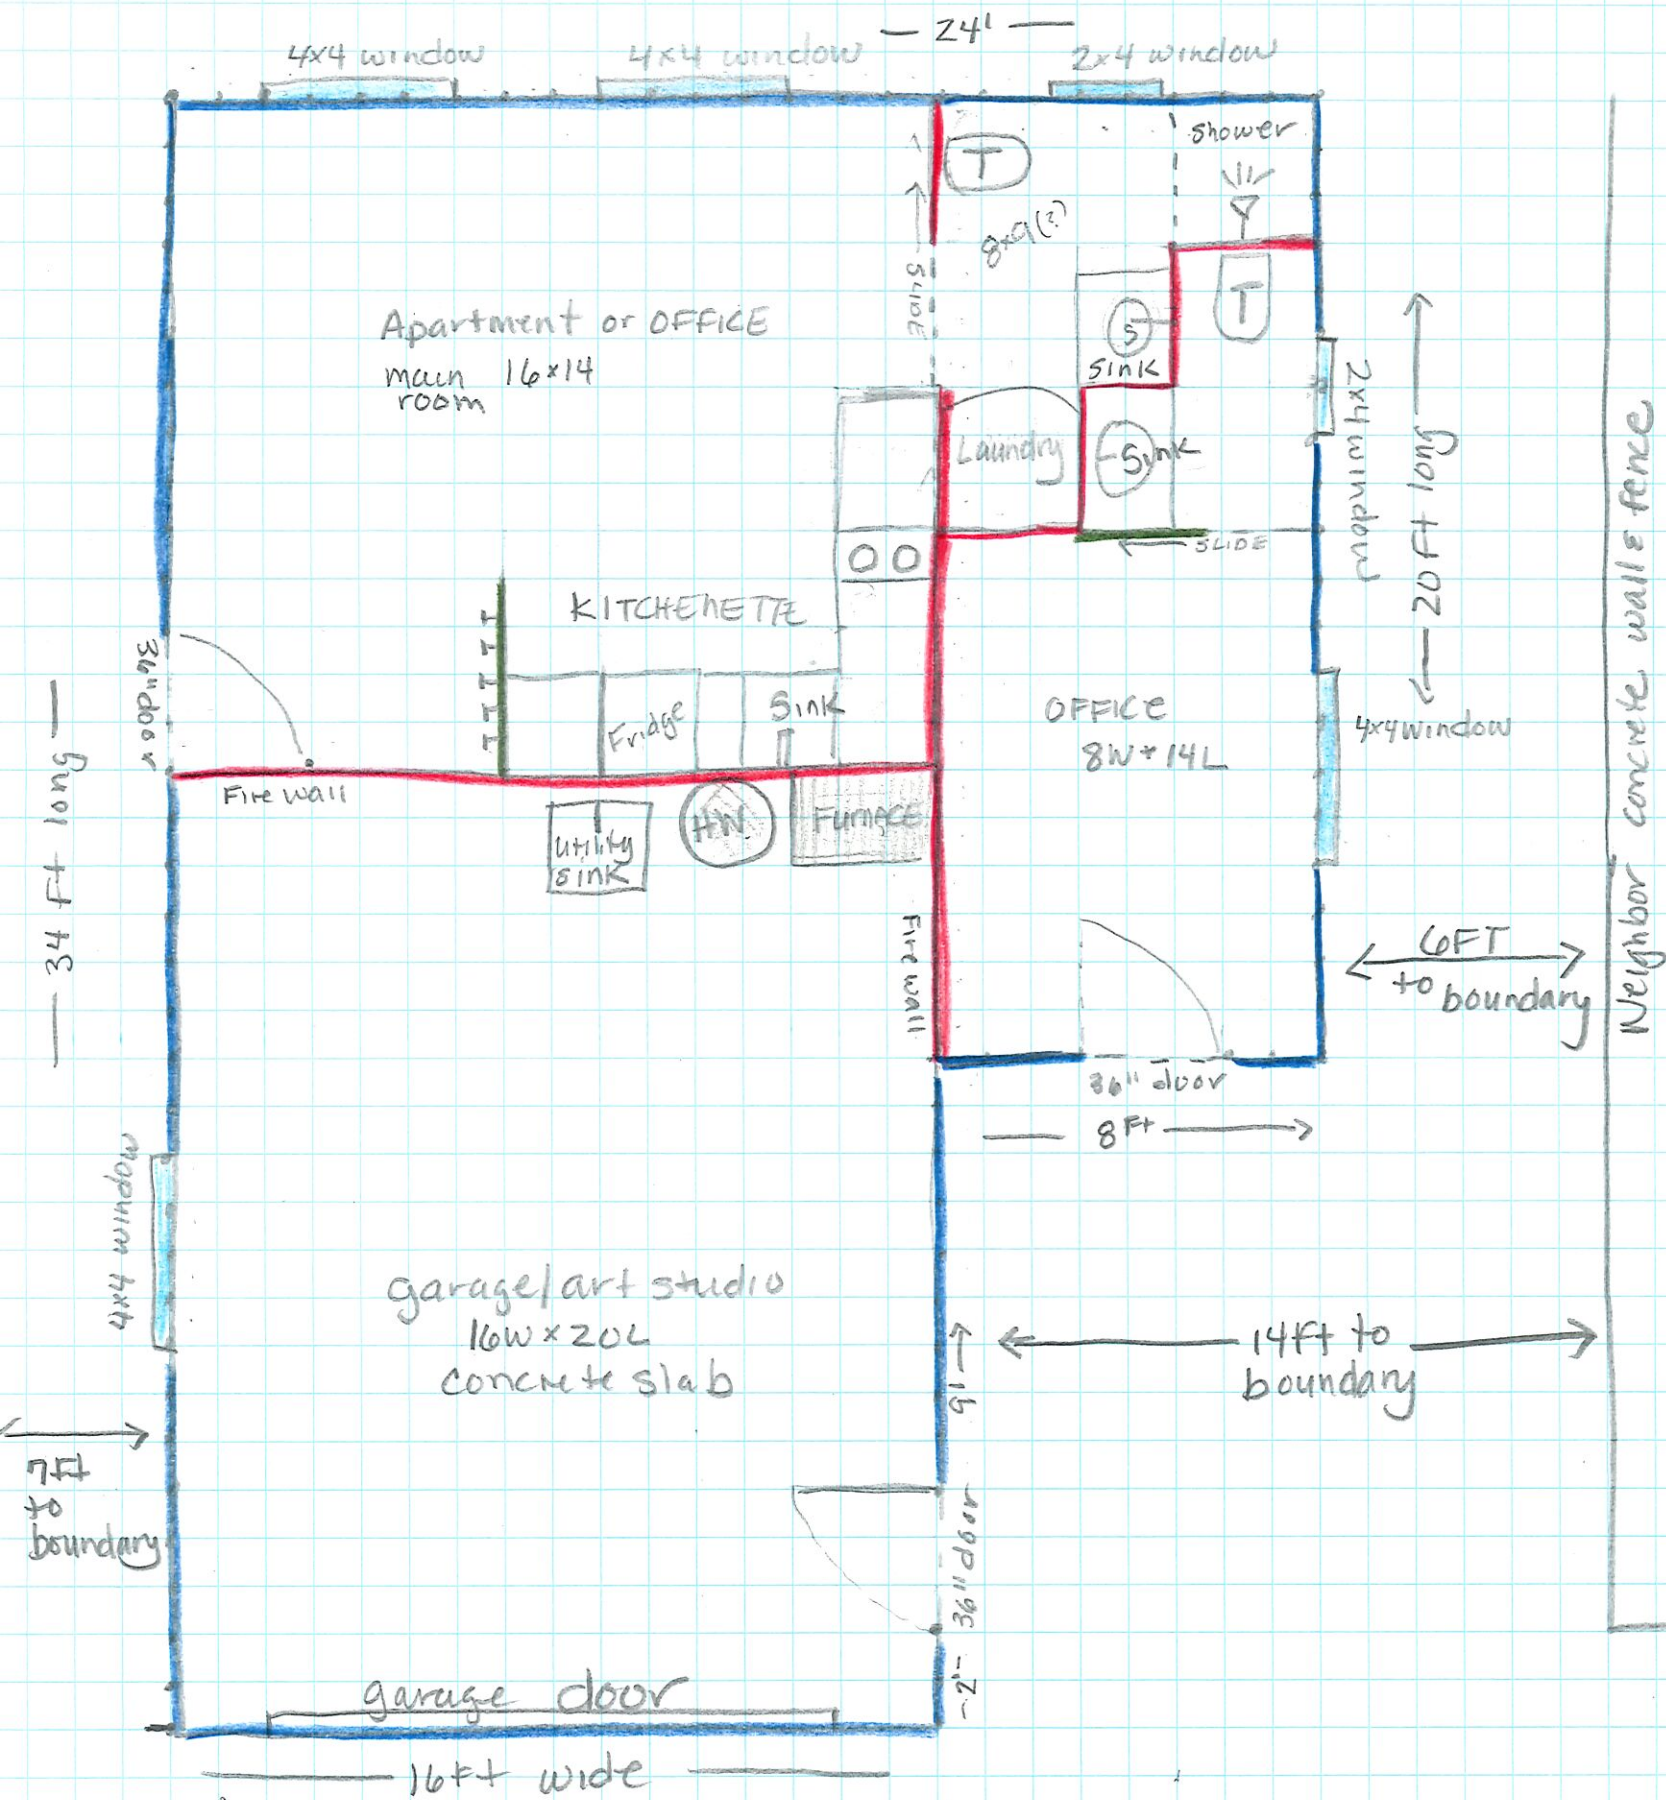

Monastery Street

existing cottage