



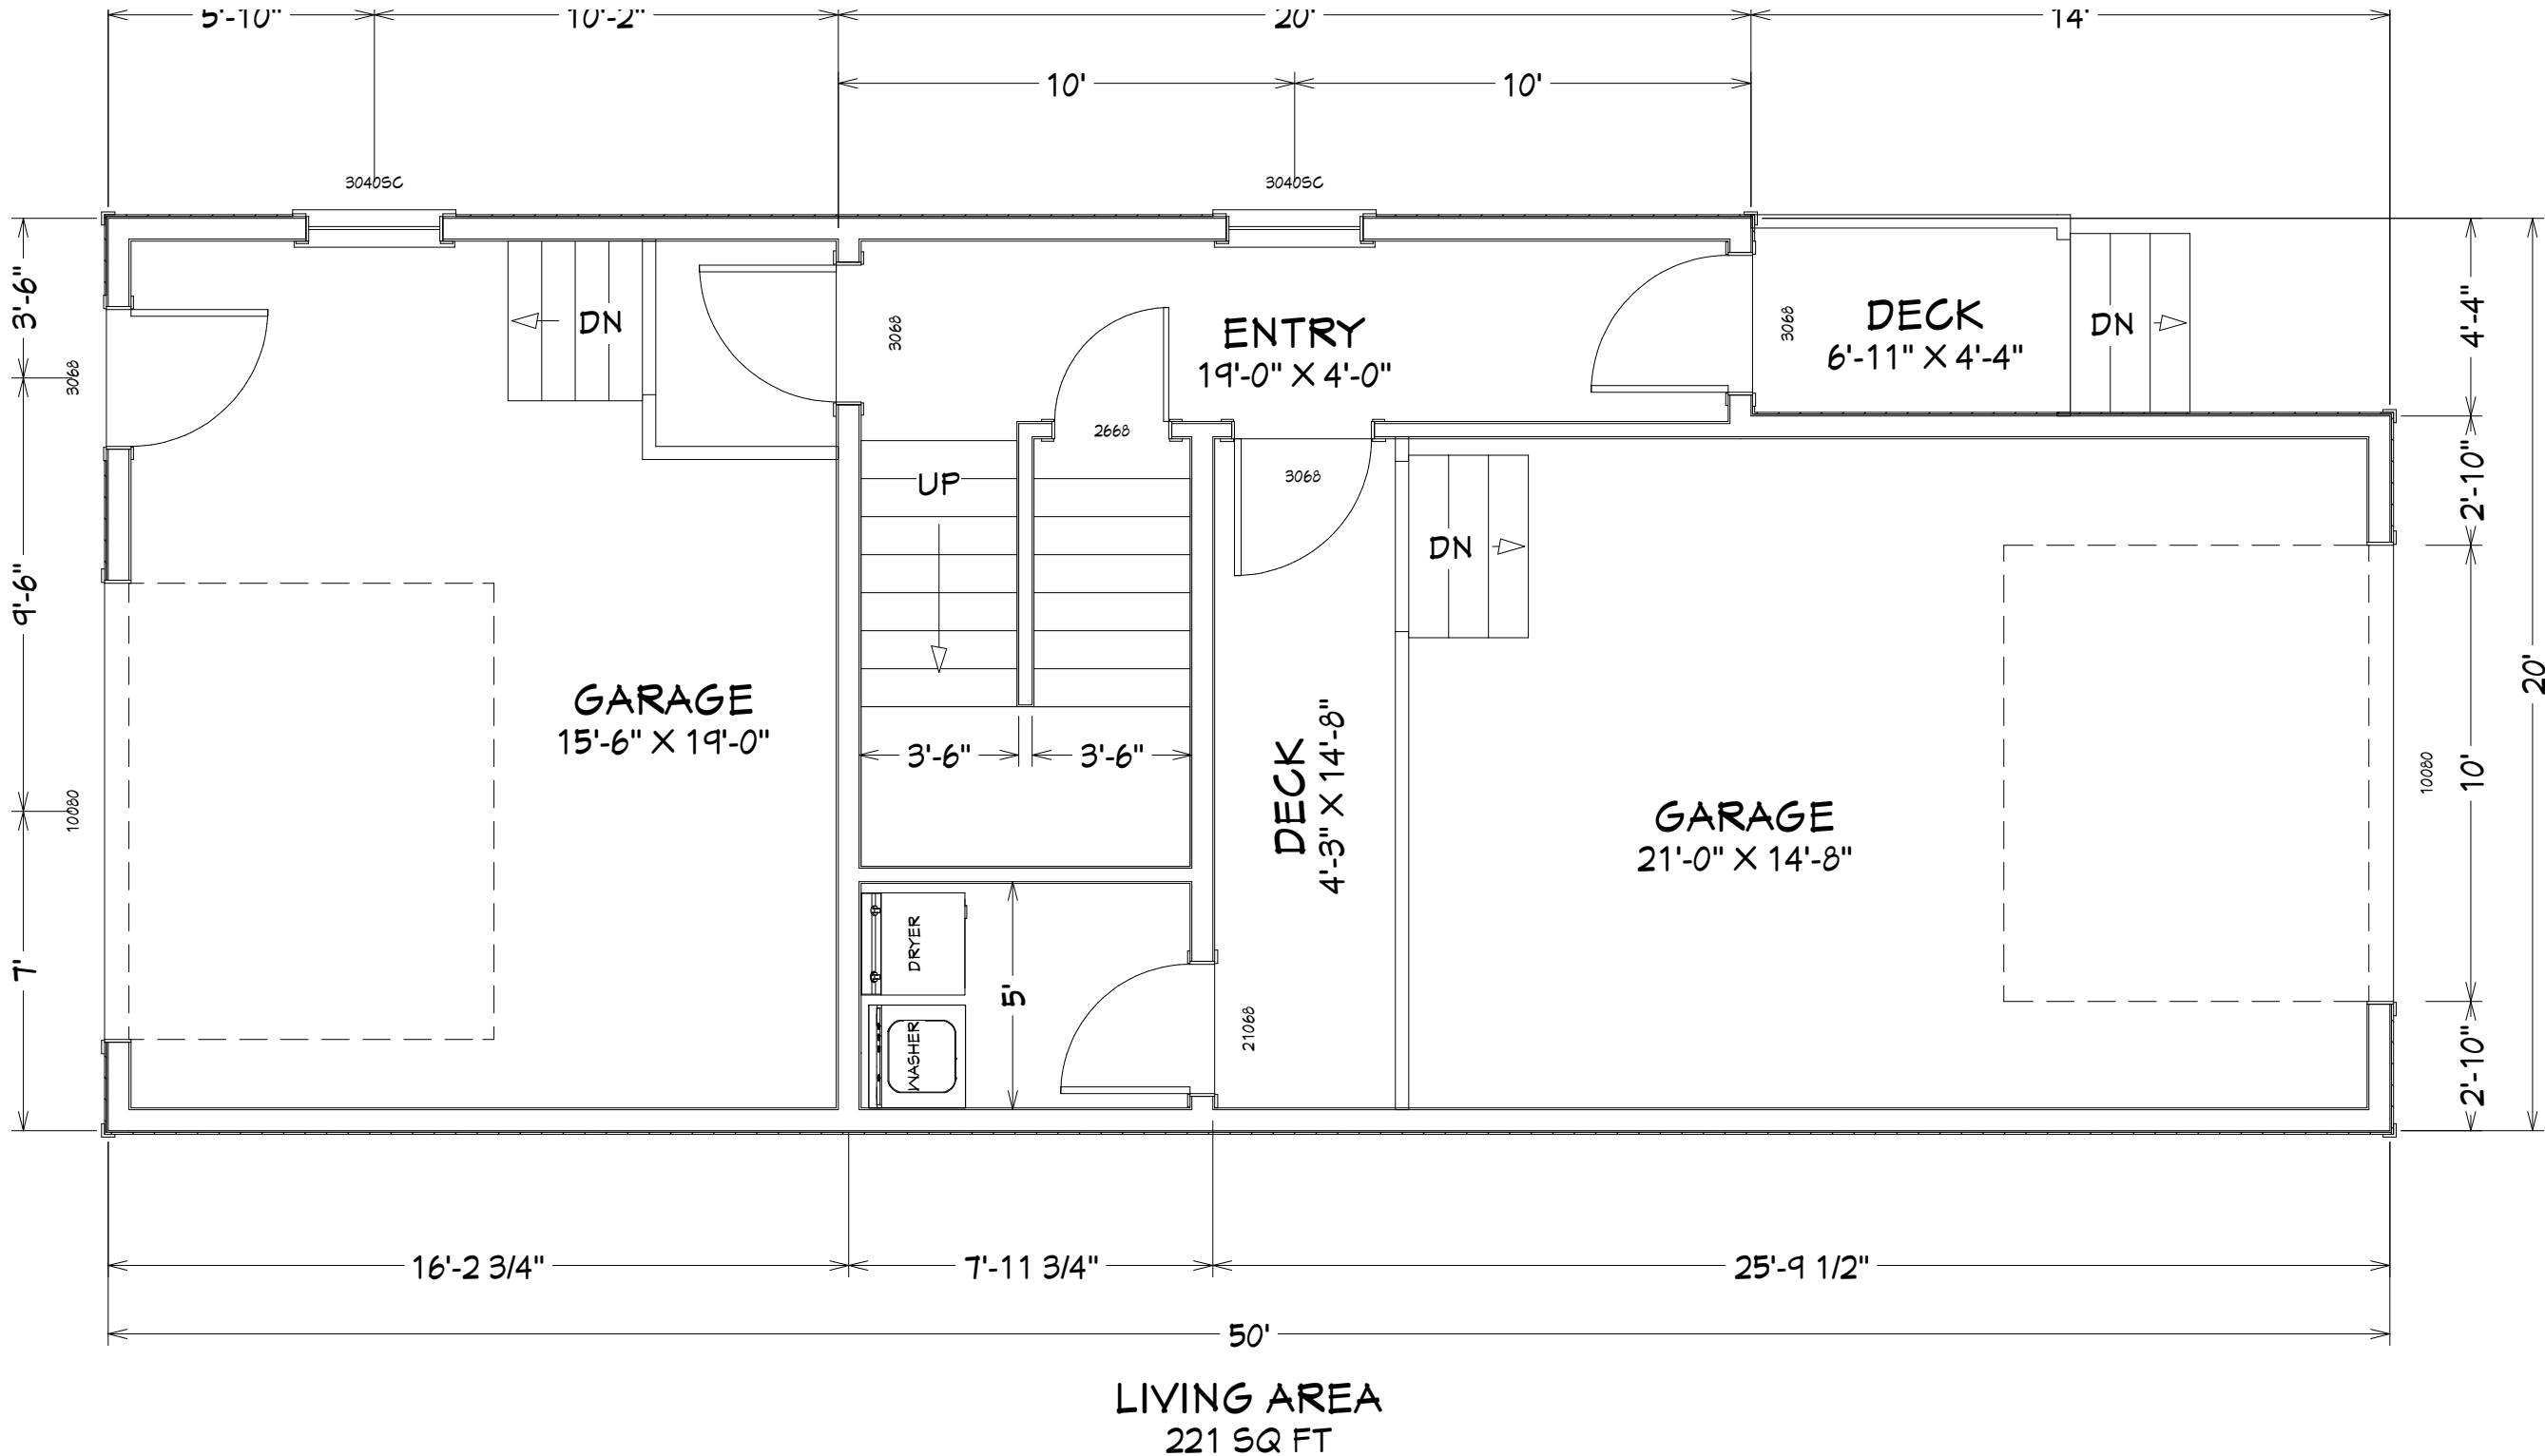

SHEET NUMBER		A3	
1/4" = 1'		2/24/2021	
TITLE:		FIRST FLOOR	
CLIENT:		RAYMOND WAMPLER 5318 HALIBUT PT RD (907) 738-1629	
PLANS BY:		TITAN CONSTRUCTION 210 KRAMER AVE SITKA, AK 99835 (907) 752-0415	



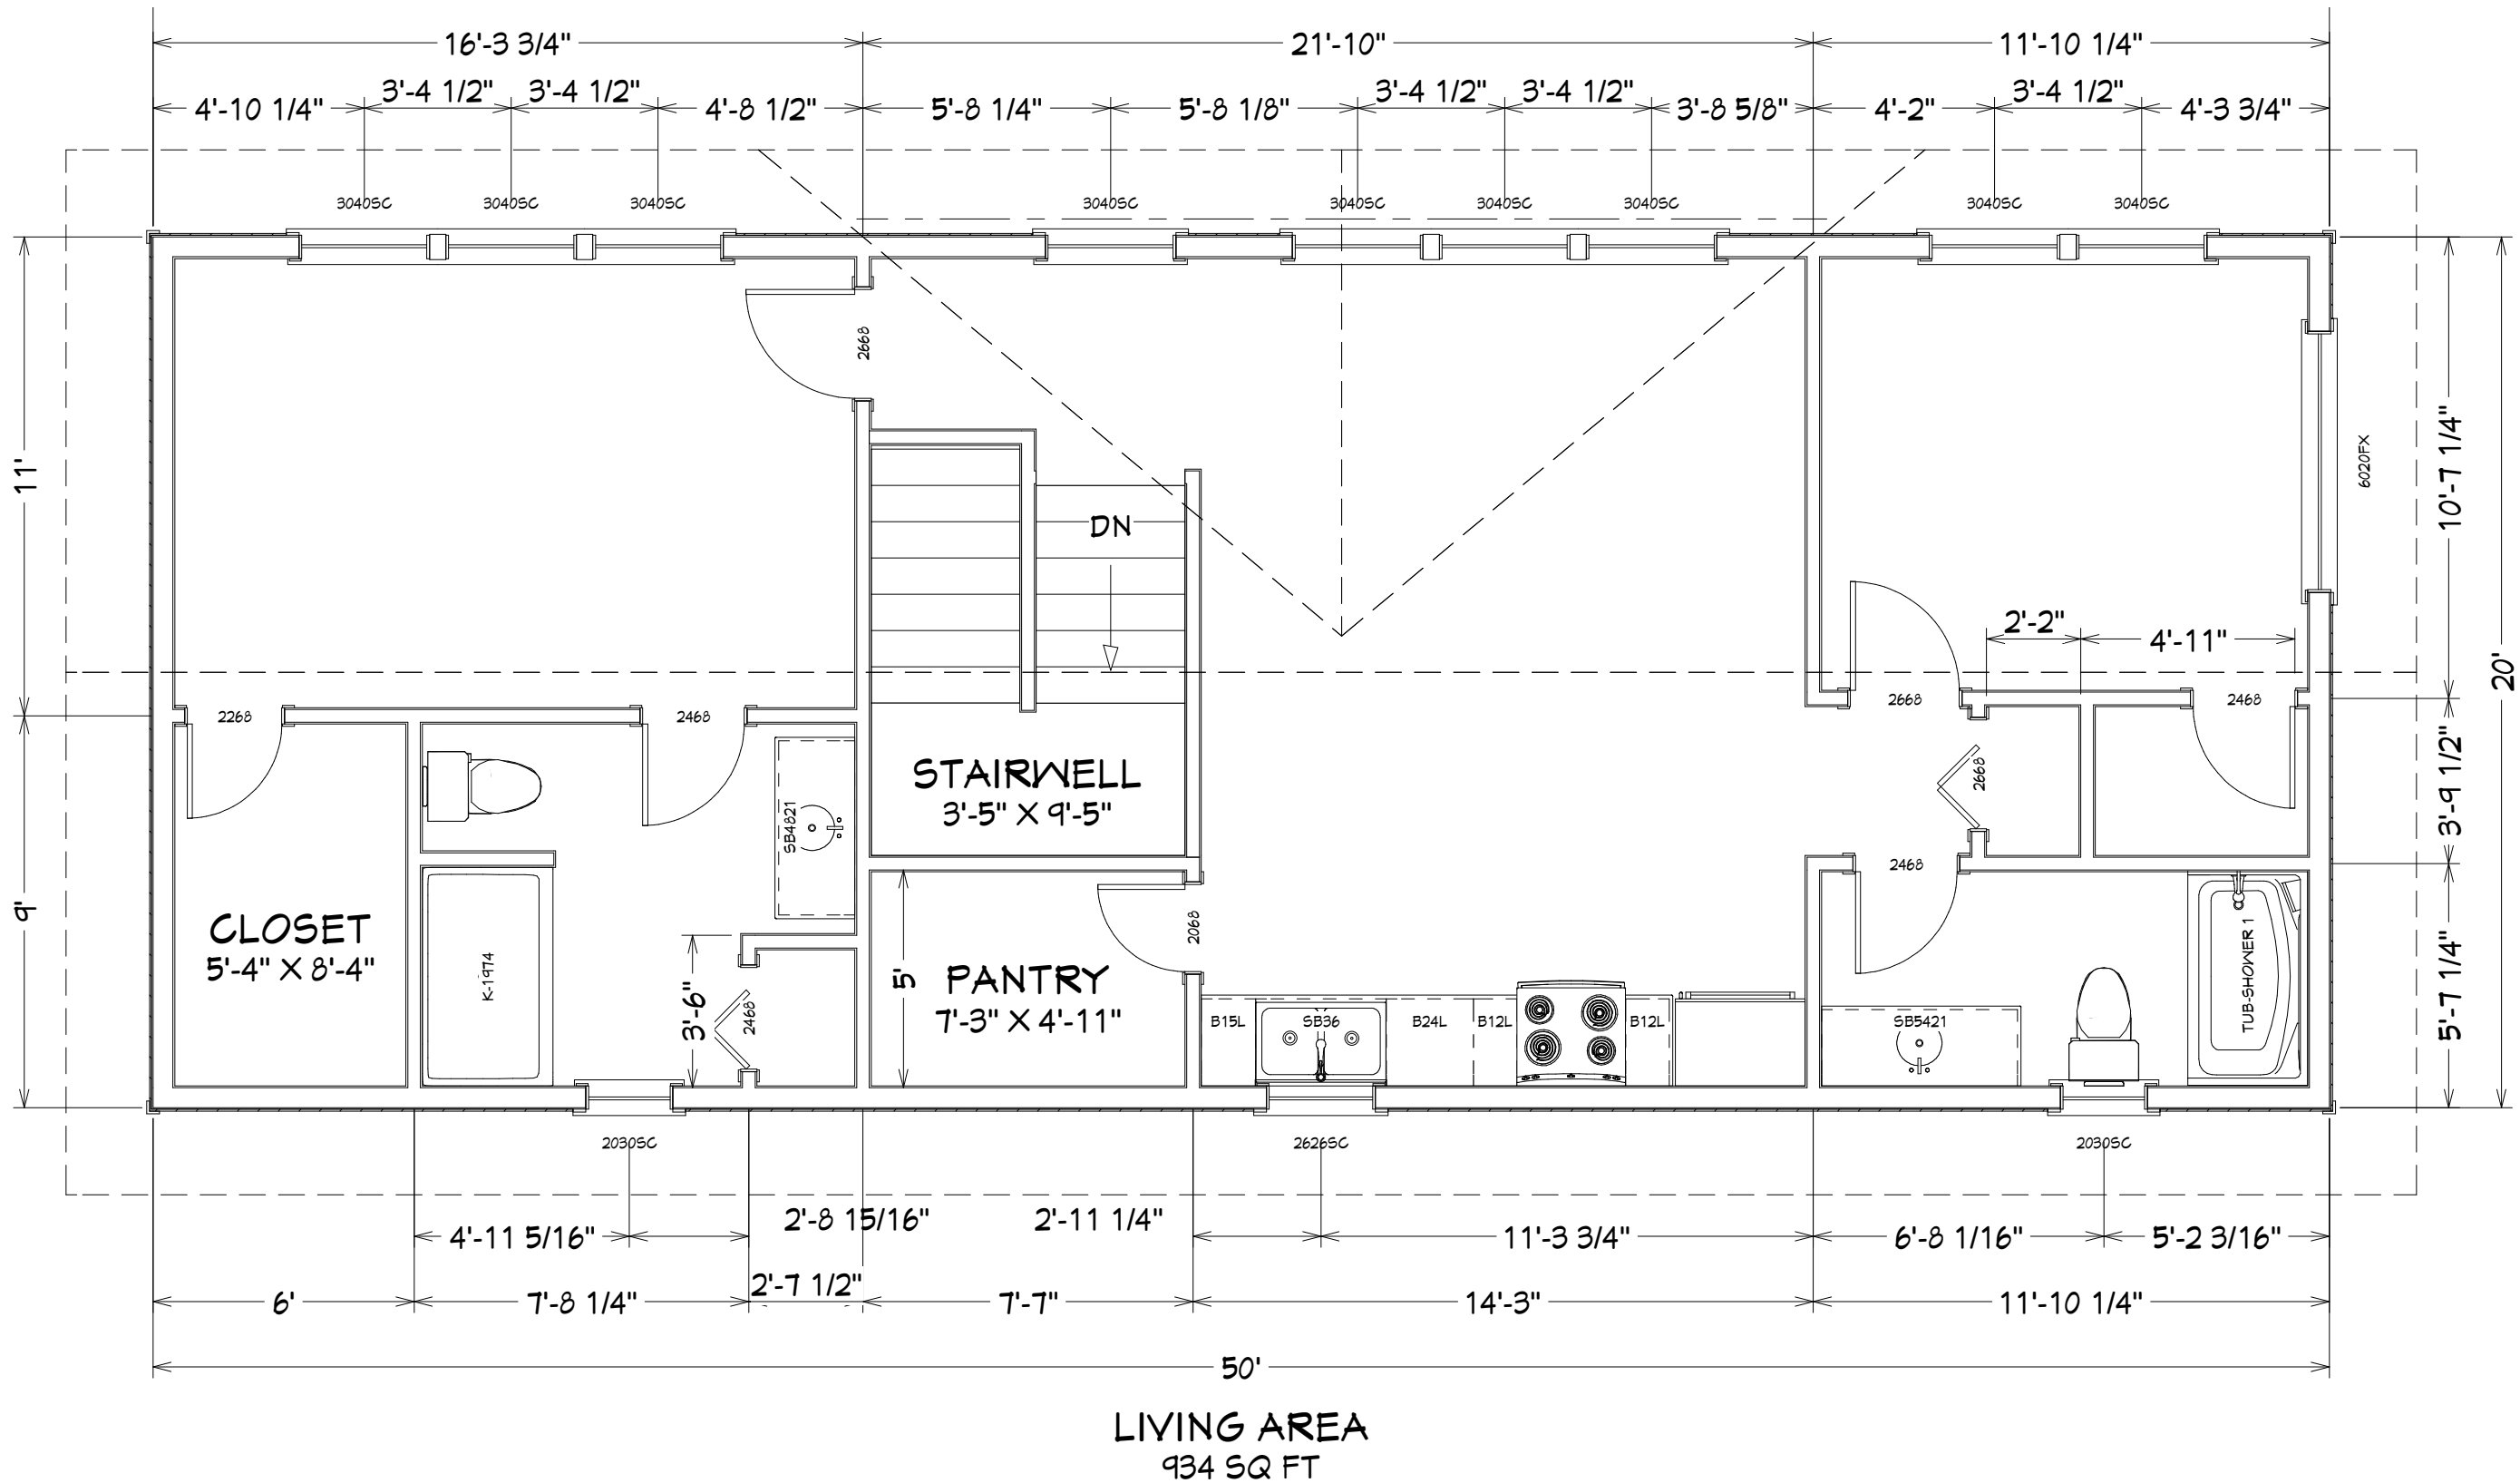

SHEET NUMBER		A4	
1/4" = 1'		2/24/2021	
TITLE:		SECOND FLOOR	
CLIENT:		RAYMOND WAMPLER 5318 HALIBUT PT RD (907) 738-1629	
PLANS BY:		TITAN CONSTRUCTION 210 KRAMER AVE SITKA, AK 99835 (907) 752-0415	

