


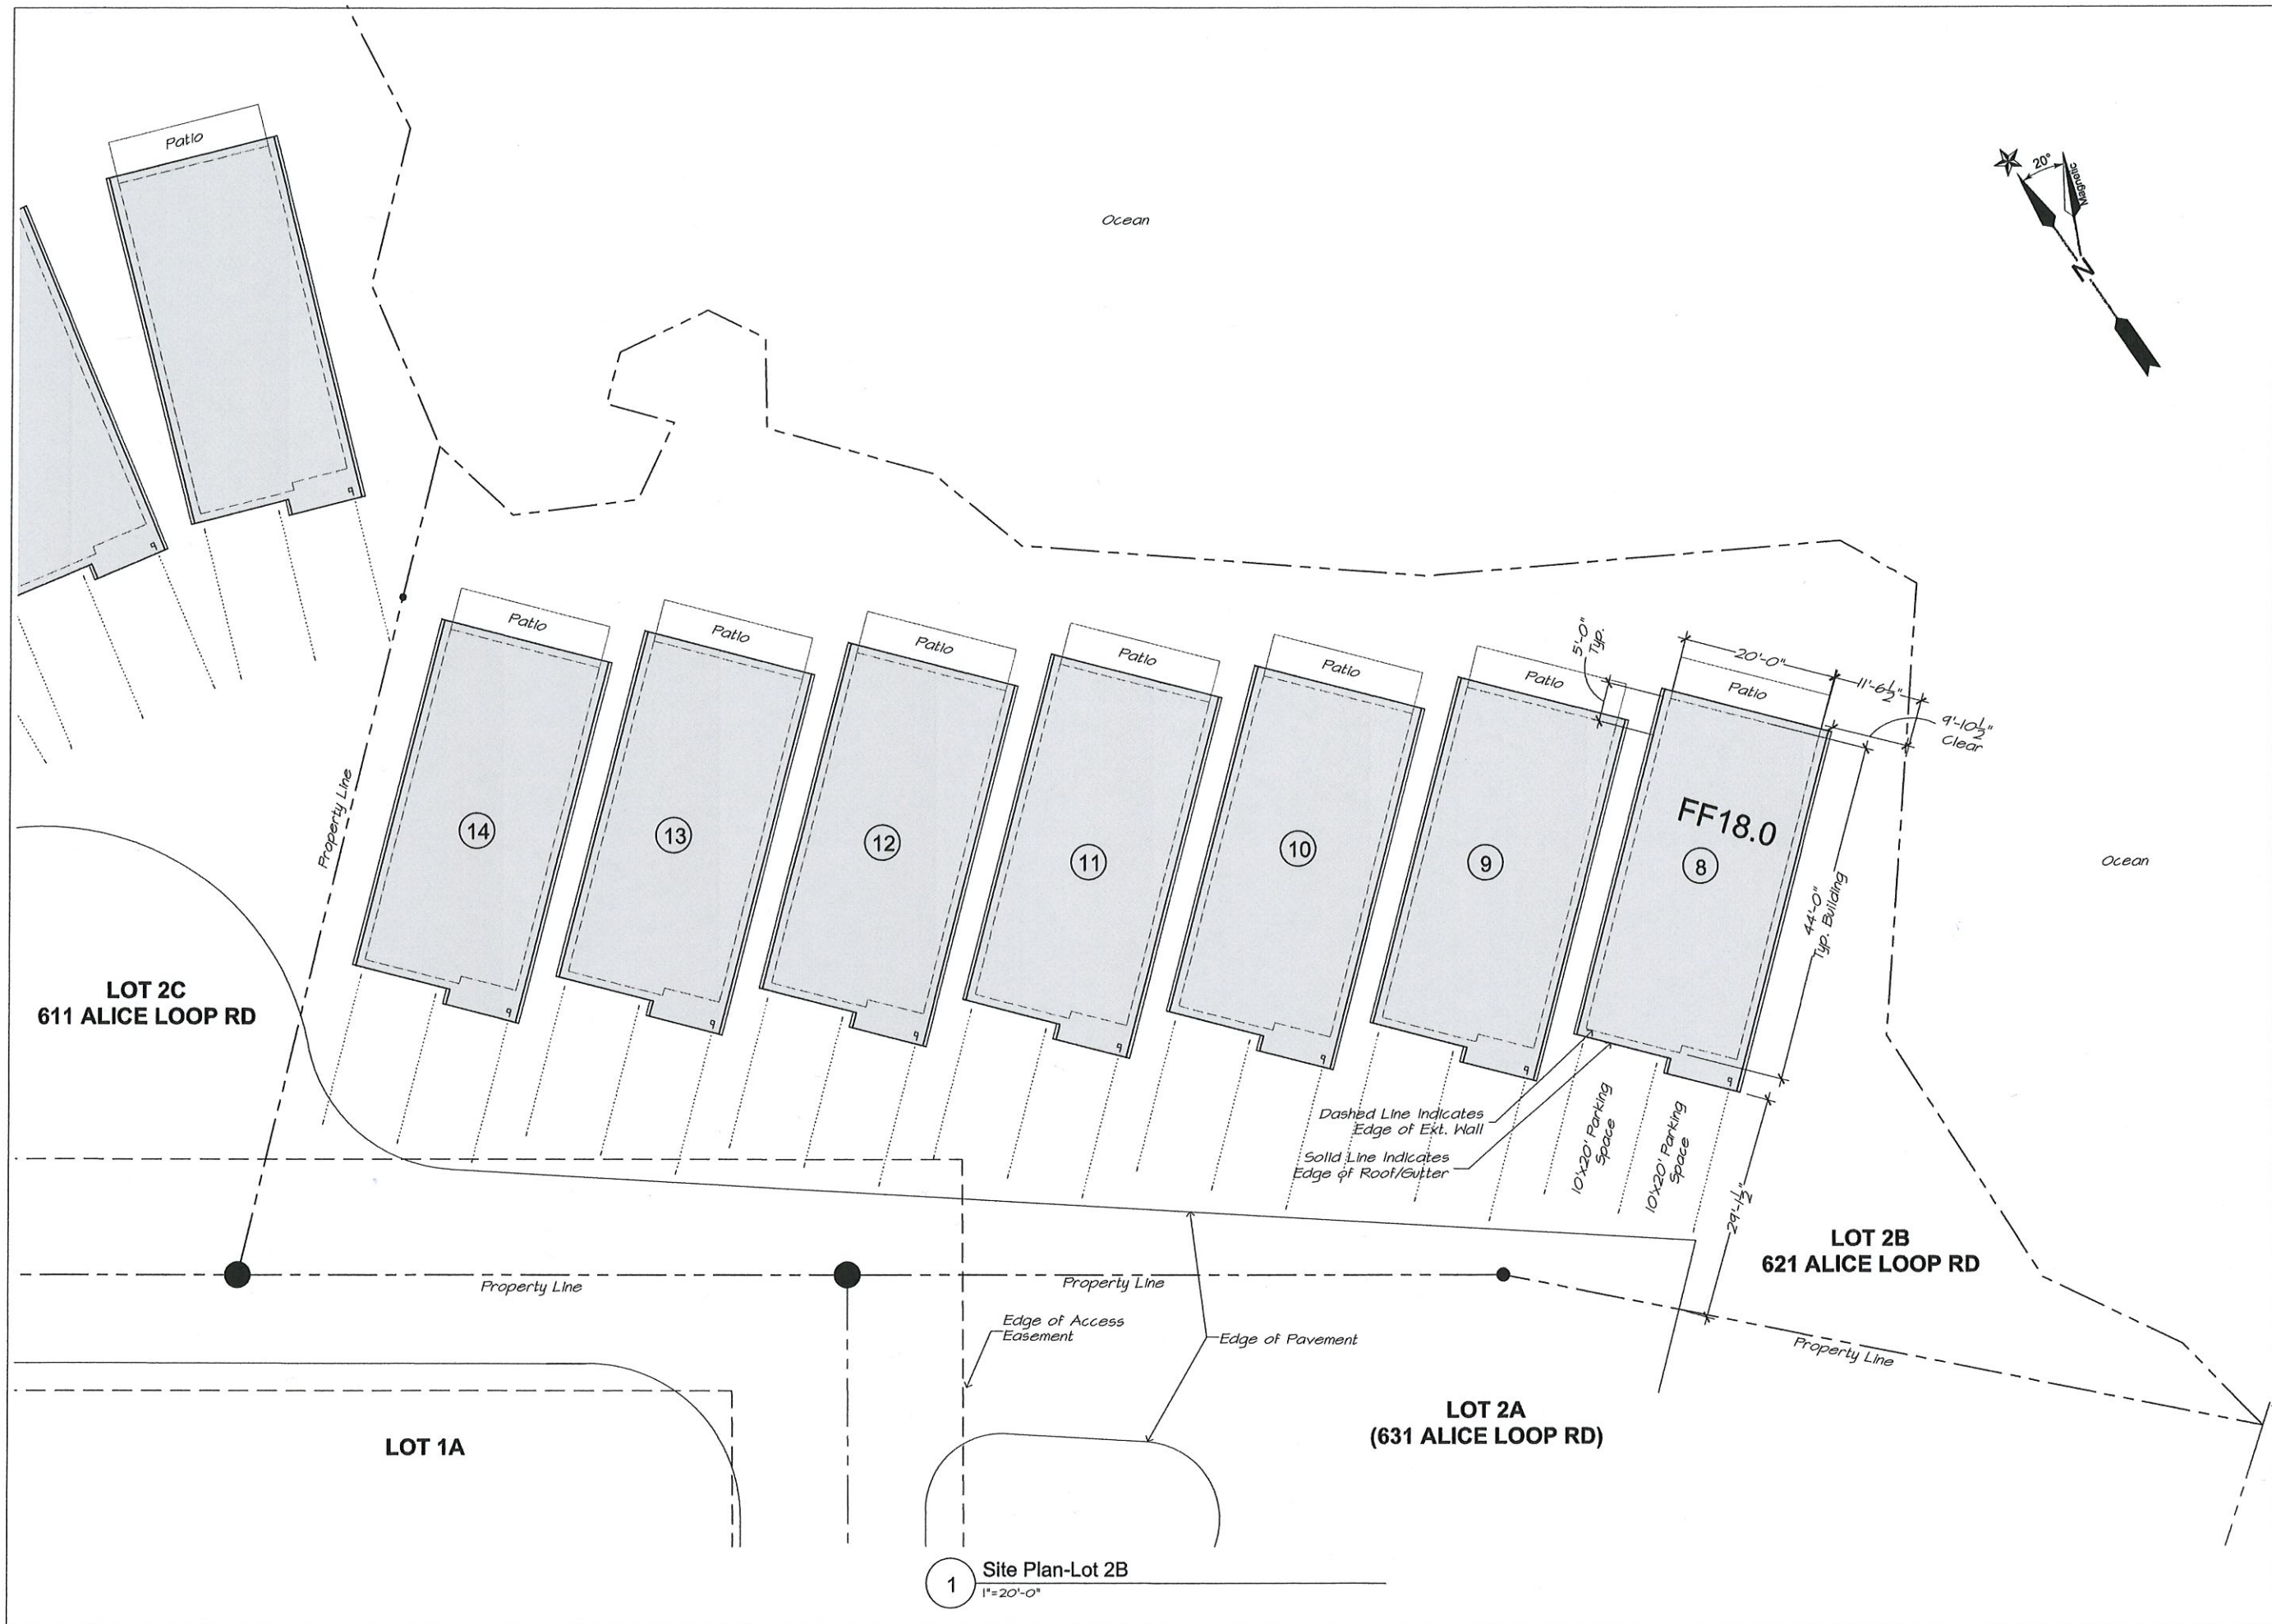

REVISIONS:	
DATE	

Single Family Dwelling
Alice Loop Subdivision

DRAWN BY:	NMG
CHECKED BY:	NMG
DATE:	7.18.21
R&M #	192737
CADD FILE:	

RSM
R&M ENGINEERING-KETCHIKAN, INC.
7180 REVILLA ROAD, SUITE 300
KETCHIKAN, ALASKA 99901



SHEET DESCRIPTION
Architectural Site
Plan-Lot 2B

SHEET
A100