

CERTIFICATE OF OWNERSHIP AND DEDICATION

WE HEREBY CERTIFY THAT WE ARE THE OWNERS OF THE PROPERTY SHOWN AND DESCRIBED HEREON AND THAT WE HEREBY ADOPT THIS PLAN OF SUBDIVISION WITH OUR FREE CONSENT AND DEDICATE ALL STREETS, ALLEYS, WALKS, PARKS AND OTHER OPEN SPACES TO PUBLIC OR PRIVATE USE AS NOTED.

DATE _____ OWNER _____ (SIGNATURE)

DATE _____ OWNER _____ (SIGNATURE)

NOTARY'S ACKNOWLEDGMENT

US OF AMERICA
STATE OF ALASKA
CITY & BOROUGH OF SITKA

THIS IS TO CERTIFY THAT ON THIS _____ DAY OF _____, 20____, BEFORE ME, THE UNDERSIGNED, A NOTARY PUBLIC IN _____ AND FOR THE STATE OF ALASKA, DULY COMMISSIONED AND SWORN, PERSONALLY APPEARED _____

TO ME KNOWN TO BE THE IDENTICAL INDIVIDUAL(S) MENTIONED AND WHO EXECUTED THE WITHIN PLAT AND _____ ACKNOWLEDGED TO ME THAT _____ SIGNED THE SAME FREELY AND VOLUNTARILY FOR THE USES AND PURPOSES THEREIN SPECIFIED.

WITNESS MY HAND AND NOTARY SEAL THE DAY AND YEAR IN THIS CERTIFICATE FIRST HEREIN WRITTEN.

NOTARY PUBLIC IN AND FOR THE STATE OF ALASKA

MY COMMISSION EXPIRES _____

CERTIFICATE STATE OF ALASKA
(FIRST JUDICIAL DISTRICT)

I, THE UNDERSIGNED, BEING DULY APPOINTED AND QUALIFIED, AND ASSESSOR FOR THE CITY & BOROUGH OF SITKA, HEREBY CERTIFY THAT, ACCORDING TO THE RECORDS IN MY POSSESSION, THE FOLLOWING DESCRIBED PROPERTY IS CARRIED ON THE TAX RECORDS OF THE CITY & BOROUGH OF SITKA, IN THE NAME OF _____

AND THAT ACCORDING TO THE RECORDS IN MY POSSESSION, ALL TAXES ASSESSED AGAINST SAID LANDS AND IN FAVOR OF THE CITY & BOROUGH OF SITKA ARE PAID IN FULL; THAT CURRENT TAXES FOR THE YEAR 20____ WILL BE DUE ON OR BEFORE AUGUST 31, 20____ DATED THIS _____ DAY OF _____

ASSESSOR, CITY AND BOROUGH OF SITKA

CERTIFICATE OF APPROVAL BY THE BOARD

I HEREBY CERTIFY THAT THE SUBDIVISION PLAT SHOWN HEREON HAS BEEN FOUND TO COMPLY WITH THE SUBDIVISION REGULATIONS OF THE CITY & BOROUGH OF SITKA PLATTING BOARD, AND THAT SAID PLAT HAS BEEN APPROVED BY THE BOARD BY PLAT RESOLUTION NO. _____ DATED _____ 20____, AND THAT THE PLAT SHOWN HEREON HAS BEEN APPROVED FOR RECORDING IN THE OFFICE OF THE DISTRICT MAGISTRATE, EX-OFFICIO RECORDER, SITKA, ALASKA.

DATE _____ CHAIRMAN, PLATTING BOARD

SECRETARY _____

CERTIFICATE OF APPROVAL BY THE ASSEMBLY

I HEREBY CERTIFY THAT THE SUBDIVISION PLAT SHOWN HEREON HAS BEEN FOUND TO COMPLY WITH THE SUBDIVISION REGULATIONS OF THE CITY & BOROUGH OF SITKA ASSEMBLY AS RECORDED IN MINUTE BOOK _____ PAGE _____ DATED _____ 20____, AND THAT THE PLAT SHOWN HEREON HAS BEEN APPROVED FOR RECORDING IN THE OFFICE OF THE DISTRICT COURT, EX-OFFICIO RECORDER, SITKA, ALASKA.

DATE _____ MAYOR

CITY AND BOROUGH CLERK

CERTIFICATE OF PAYMENT OF LOCAL IMPROVEMENT DISTRICT


I, THE UNDERSIGNED, BEING DULY APPOINTED AND QUALIFIED, AND FINANCE DIRECTOR FOR THE CITY & BOROUGH OF SITKA, DO HEREBY CERTIFY THAT, ACCORDING TO THE RECORDS OF THE CITY & BOROUGH OF SITKA, THE FOLLOWING DESCRIBED PROPERTY IS CARRIED ON THE RECORDS IN THE NAME OF _____

(CALL OWNERS OF RECORD), AND THAT, ACCORDING TO THE RECORDS IN MY POSSESSION, ALL L.I.D.'S ASSESSED AGAINST SAID LANDS AND IN FAVOR OF THE CITY & BOROUGH OF SITKA ARE PAID IN FULL.



DATED THIS _____ DAY OF _____, 20____, AT SITKA, ALASKA.

FINANCE DIRECTOR
CITY & BOROUGH OF SITKA

NUMBER	DELTA	ANGLE	RADIUS	ARC LENGTH	CHORD DIRECTION	CHORD LENGTH
C1	38°11'50"		150.00'	36.71'	N 43°29'53" W	36.62'
C2	08°32'00"		390.00	58.08	S 33°17'23" E	58.03
C3	08°19'36"		551.24	80.11	S 41°43'12" E	80.04

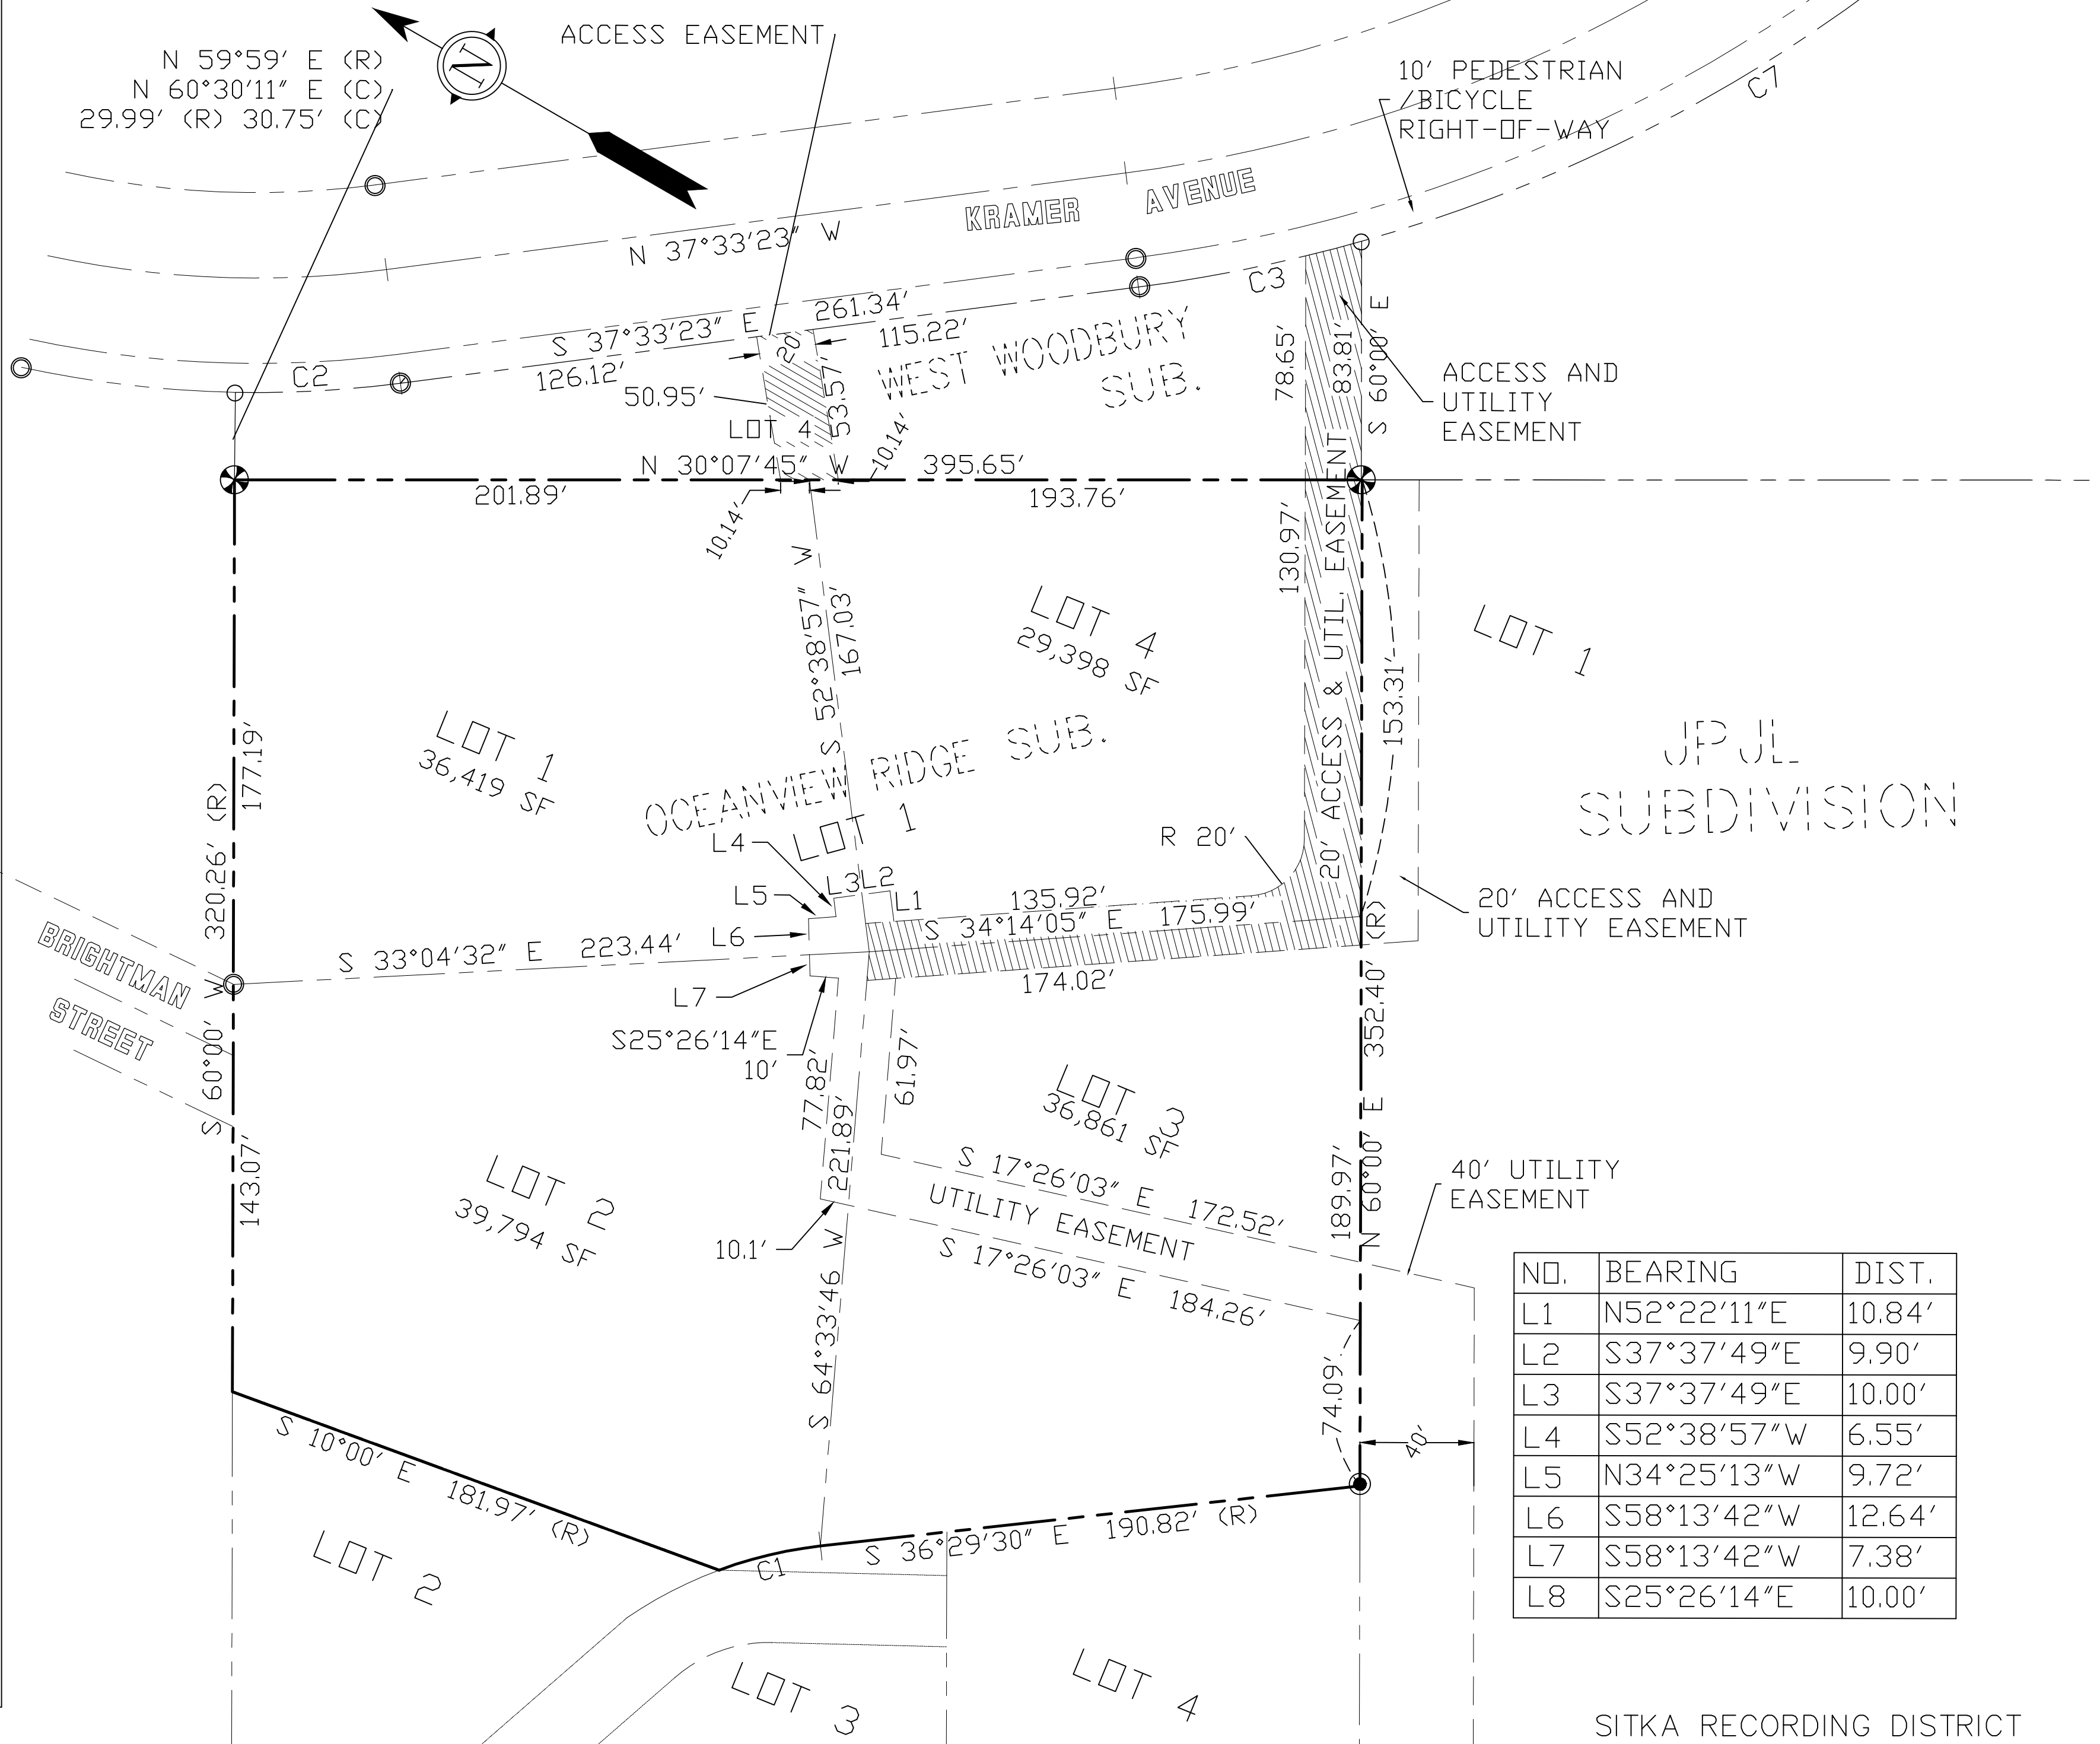

NO.	BEARING	DIST.
L1	N52°22'11"E	10.84'
L2	S37°37'49"E	9.90'
L3	S37°37'49"E	10.00'
L4	S52°38'57"W	6.55'
L5	N34°25'13"W	9.72'
L6	S58°13'42"W	12.64'
L7	S58°13'42"W	7.38'
L8	S25°26'14"E	10.00'

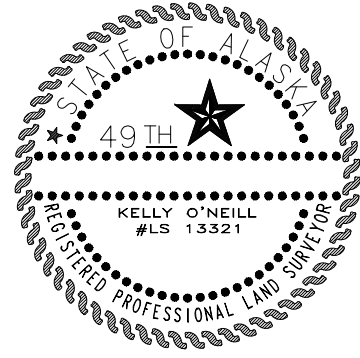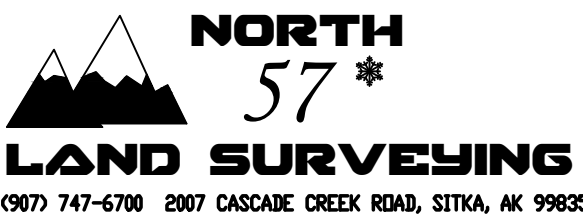


DESIGNED: K. O'NEILL
DRAWN: JCH/JCAD
CHECKED: KO
DATE OF PLAT: DATE/TIME
SCALE: 1" = 40'
DRAWING NAME: 40036E03
PROJECT NO. 40036-03

SURVEYOR'S CERTIFICATE
I HEREBY CERTIFY THAT I AM A REGISTERED SURVEYOR, LICENSED IN THE STATE OF ALASKA, AND THAT IN _____ A SURVEY OF THE HEREIN DESCRIBED LANDS WAS CONDUCTED UNDER MY DIRECT SUPERVISION AND THAT THIS PLAT IS A TRUE AND ACCURATE REPRESENTATION OF THE FIELD NOTES OF SAID SURVEY, AND THAT ALL DIMENSIONS AND OTHER DETAILS ARE CORRECT ACCORDING TO SAID FIELD NOTES.
DATE _____ KELLY O'NEILL LS 13321

TISHER SUBDIVISION
LOT 1 OCEANVIEW RIDGE SUBDIVISION

CLIENT: MICHAEL TISHER

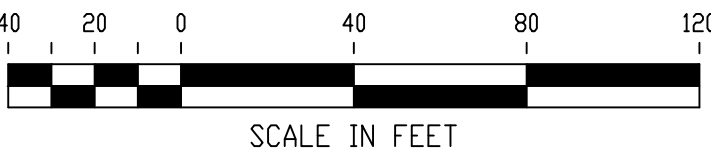

VICINITY MAP
SCALE 1"=1,000'
LEGEND

- PRIMARY CONTROL MONUMENT RECOVERED (BRASS CAP)
- BLM/GLD PRIMARY BRASS CAP (RECOVERED)
- SECONDARY MONUMENT (SET)
- SECONDARY MONUMENT (RECOVERED)
- ORIGINAL WHITCOMB HTS. MONUMENT (RECOVERED)
- (R) RECORDED DATA
- (C) COMPUTED DATA
- (M) MEASURED DATA

NOTES

- THE PURPOSE OF THIS PLAT IS TO SUBDIVIDE LOT 1 OF THE OCEAN VIEW RIDGE SUBDIVISION INTO 4 LOTS.
- THE MUNICIPALITY IS PARTY TO ALL EASEMENTS AND PLAT NOTES. THEY SHALL NOT BE MODIFIED WITHOUT APPROVAL OF THE PLATTING BOARD. THERE SHALL BE NO ENCROACHMENTS ON CITY ASSETS OR EASEMENTS.
- A MAINTENANCE AGREEMENT FOR THE ACCESS EASEMENT ON LOT 4 WEST WOODBURY SUBDIVISION IS FILED IN THE SITKA RECORDING DISTRICT OFFICE UNDER SERIAL NO. _____
- A MAINTENANCE AGREEMENT FOR THE ACCESS AND UTILITY EASEMENT ON LOT 4 WEST WOODBURY SUBDIVISION IS FILED IN THE SITKA RECORDING DISTRICT OFFICE UNDER SERIAL NO. _____
- A MAINTENANCE AGREEMENT FOR THE ACCESS AND UTILITY EASEMENT ON LOT 3 OF THIS SUBDIVISION IS FILED IN THE SITKA RECORDING DISTRICT OFFICE UNDER SERIAL NO. _____
- A MAINTENANCE AGREEMENT FOR THE ACCESS AND UTILITY EASEMENT ON LOT 3 OF THIS SUBDIVISION IS FILED IN THE SITKA RECORDING DISTRICT OFFICE UNDER SERIAL NO. _____
- A MAINTENANCE AGREEMENT FOR THE UTILITY EASEMENT ON LOT 4 OF THIS SUBDIVISION IS FILED IN THE SITKA RECORDING DISTRICT OFFICE UNDER SERIAL NO. _____
