
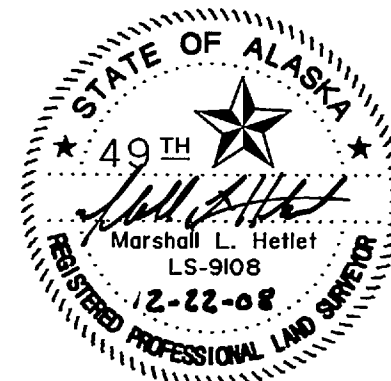
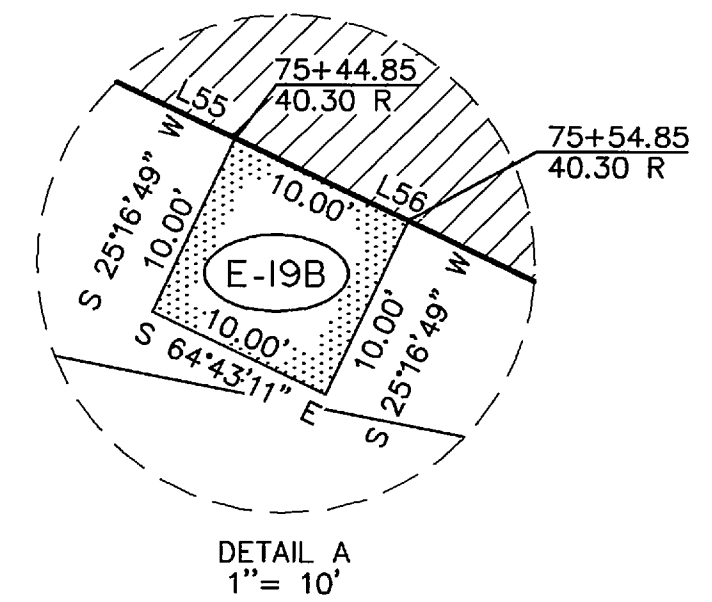


LINE	DIRECTION	DISTANCE
L1	S 89°05'31" E	19.34'
L2	S 87°53'31" E	20.91'
L3	S 86°29'31" E	21.05'
L4	S 84°53'32" E	21.18'
L5	S 83°05'30" E	21.34'
L6	S 73°43'36" E	21.34'
L7	S 71°55'34" E	21.18'
L8	S 70°19'35" E	21.05'
L9	S 68°55'35" E	20.91'
L10	S 67°43'35" E	20.77'
L11	S 66°43'35" E	20.63'
L12	S 65°55'35" E	20.49'
L13	S 65°19'35" E	20.35'
L14	S 64°55'35" E	20.22'
L15	S 64°43'35" E	20.05'
L16	S 64°41'35" E	15.70'
L17	S 64°43'11" E	19.96'
L18	S 64°52'47" E	19.83'
L19	S 65°11'59" E	19.72'
L20	S 65°40'47" E	19.61'
L21	S 66°19'11" E	19.50'
L22	S 67°07'11" E	19.39'
L23	S 68°04'47" E	19.27'
L24	S 69°11'59" E	19.16'
L25	S 70°28'48" E	19.05'
L26	S 71°55'11" E	18.92'
L27	S 78°04'03" E	18.92'
L28	S 79°30'25" E	19.05'
L29	S 80°47'14" E	19.16'
L30	S 81°54'26" E	19.27'
L31	S 82°52'02" E	19.39'
L32	S 83°40'02" E	19.50'
L33	S 84°18'26" E	19.61'
L34	S 84°47'14" E	19.72'
L35	S 85°06'26" E	19.83'
L36	S 85°16'02" E	19.96'
L37	N 88°30'29" E	8.71'
L38	N 89°06'29" E	19.51'
L39	N 89°54'29" E	19.37'
L40	S 89°05'31" E	19.23'

LINE	DIRECTION	DISTANCE
L41	S 87°53'31" E	19.09'
L42	S 86°29'31" E	18.95'
L43	S 84°53'30" E	18.82'
L44	S 83°05'32" E	18.66'
L45	S 73°43'34" E	18.66'
L46	S 71°55'36" E	18.82'
L47	S 70°19'35" E	18.95'
L48	S 68°55'35" E	19.09'
L49	S 67°43'35" E	19.23'
L50	S 66°43'35" E	19.37'
L51	S 65°55'35" E	19.51'
L52	S 65°19'35" E	19.65'
L53	S 64°55'35" E	19.78'
L54	S 64°43'35" E	19.95'
L55	S 64°41'35" E	15.70'
L56	S 64°43'11" E	20.05'
L57	S 64°52'47" E	20.17'
L58	S 65°11'59" E	20.28'
L59	S 65°40'47" E	20.39'
L60	S 66°19'11" E	20.50'
L61	S 67°07'11" E	20.61'
L62	S 68°04'47" E	20.73'
L63	S 69°11'59" E	20.84'
L64	S 70°28'47" E	20.94'
L65	S 71°55'12" E	21.07'
L66	S 78°04'01" E	21.07'
L67	S 79°30'27" E	20.94'
L68	S 80°47'14" E	20.84'
L69	S 81°54'26" E	20.73'
L70	S 82°52'02" E	20.61'
L71	S 83°40'02" E	20.50'
L72	S 84°18'26" E	20.39'
L73	S 84°47'14" E	20.28'
L74	S 85°06'26" E	20.17'
L75	S 85°16'02" E	20.04'
L76	S 72°46'01" E	51.51'
L77	S 88°54'51" E	65.35'

CURVE	RADIUS	LENGTH	TANGENT	CHORD	BEARING	DELTA
C1	612.96'	79.51'	39.81'	79.45'	N 78°24'33" W	7°25'56"
C2	676.20'	54.30'	27.16'	54.28'	S 74°59'37" E	4°36'03"
C3	532.96'	59.49'	29.78'	59.46'	N 78°55'39" W	6°23'43"
C4	756.20'	60.72'	30.38'	60.71'	S 74°59'37" E	4°36'03"
C5	532.96'	9.64'	4.82'	9.64'	N 75°12'42" W	1°02'13"

EASEMENT	OWNER	LARGER PARCEL	AREA	PURPOSE	RECORDED DOCUMENT NUMBER
E-5	Vaughn & Marion Blankenship	9883 S.F.	695 S.F.	Highway	2004-000491-0
E-19A	Deleted				
E-19B	Mark S. Guillery	1973 S.F.	100 S.F.	Drainage	2004-000729-0
E-20	Deleted				

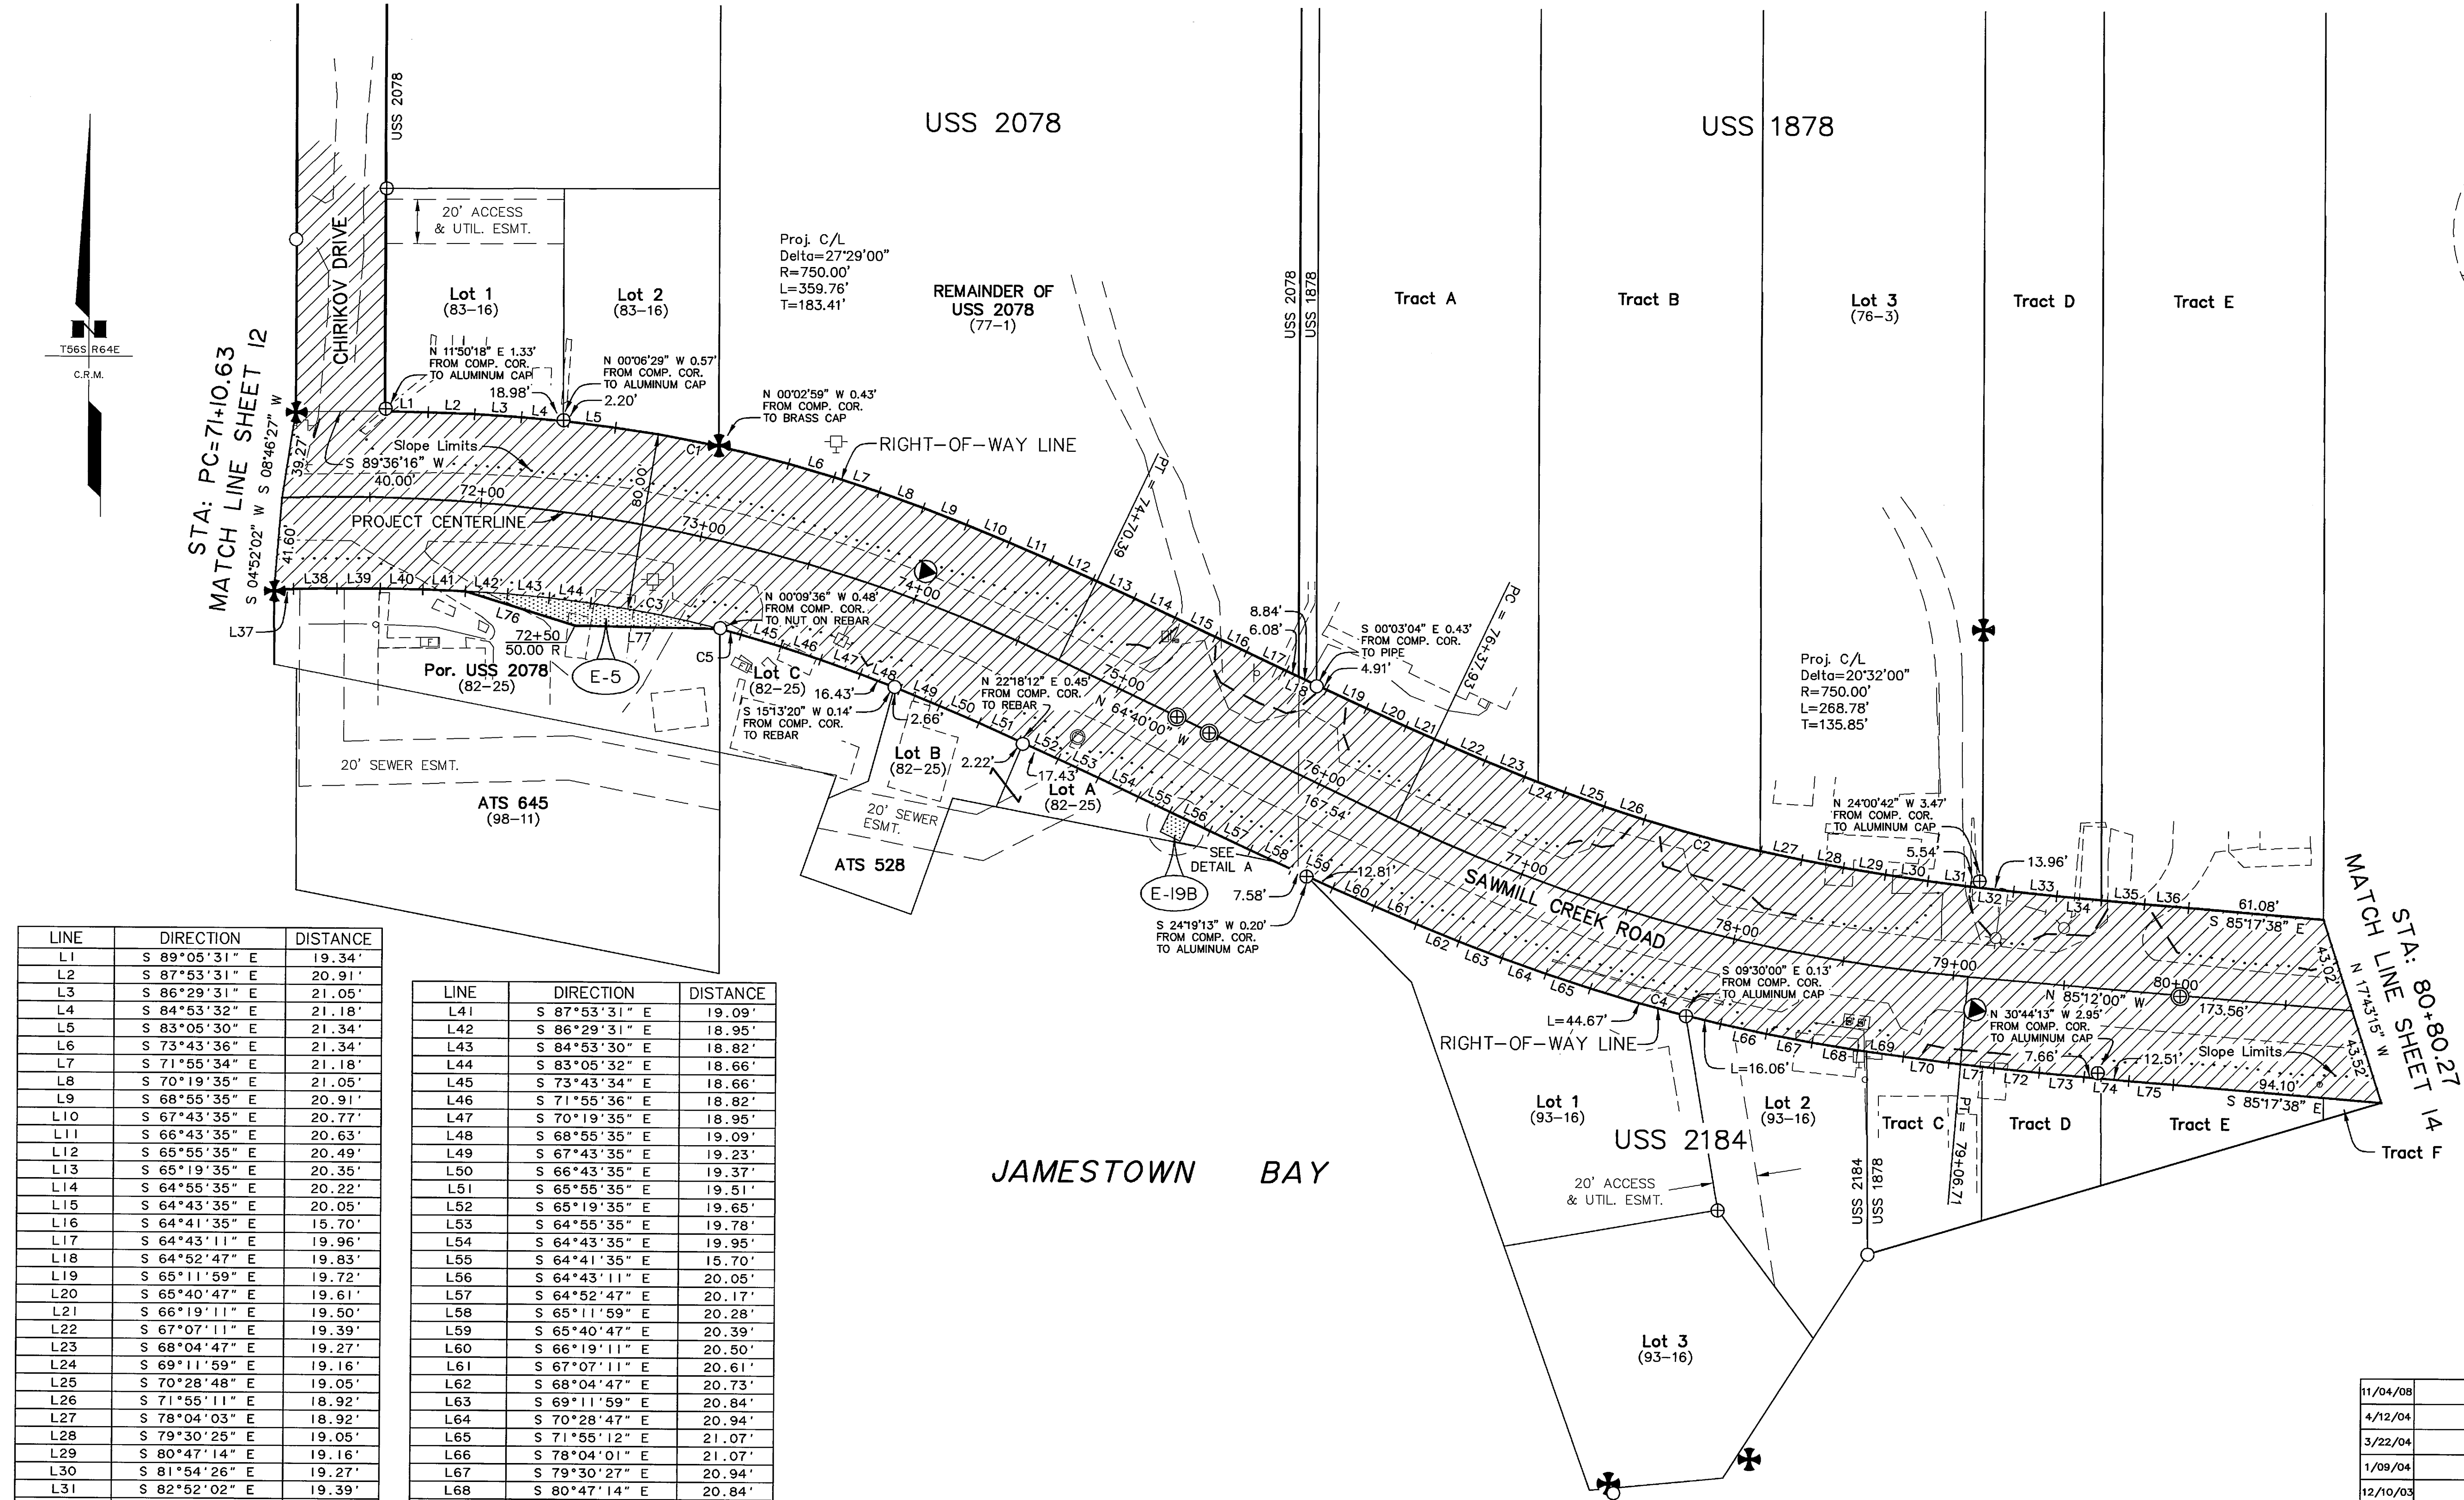

I hereby certify that I am properly Registered and Licensed to practice Land Surveying in the State of Alaska and this map was made by me or under my supervision. I declare that this map is based upon the Monuments recovered during USKH's Right of Way Survey in 2002 & 2003, and all dimensions and other details are accurate.

Marshall L. Hetlet PLS - 9108 12-22-08 Date

DATE	REVISIONS	BY
11/04/08	Added DOT&PF Shoulder Monuments & Record Document Info	MH
4/12/04	Deleted E-20	MB
3/22/04	Revised Parcel E-20	DB
1/09/04	Deleted Parcel E-19A	MB
12/10/03	Changed E-5A to E-19A, E-5B to E-19B, & E-5C to E-20	MH
12/08/03	Added Parcels E-5A, E-5B, & E-5C	MB
11/03/03	Updated Slope Limits & Changed Parcel 5 to E-5	MB

STATE OF ALASKA
DEPARTMENT OF TRANSPORTATION
&
PUBLIC FACILITIES
RIGHT OF WAY MAP
ALASKA PROJECT NO.
STP-BR-0933(2)
68216

DRAWN	MH/DB/MB	DATE	7/03	SCALE	1" = 40'
CHECKED	MH	DATE		SHEET	13 OF 44

Silva 2009-2