

$1^\circ = 10^{-6}$

**GREAT ROOM**

45'-6" x 23'-3" x VLT

ROOM LABEL (NAME)

CEILING HEIGHT (VAULT HEIGHT VARIES)

WIDTH (LEFT TO RIGHT ON PAGE)

HEIGHT (UP AND DOWN ON PAGE)

ASSUMED FLOORING TYPE

PLANK

 (E) 2x STUDS @ 16" O.C.

R REFRIGERATOR  
 Range W/ Oven & Hood  
 DW UNDER COUNTER DISHWASHER  
 DBL. OVN. DOUBLE OVEN  
 TUB SHOWER COMBO  
 D DRYER  
 W WASHER  
 WH WATER HEATER ON PLATFORM  
 22 X 30 ATTIC ACCESS  
 BUILT IN MICROWAVE  
 DOUBLE SINK W/ DISPOSAL  
 LAVATORY  
 WATER CLOSET  
 OPTIONAL SINKING SINK  
 CONDENSER ON CONCRETE PAD  
 FORCED AIR UNIT ATTIC  
 WALL MOUNTED TUB  
 TANKLESS WATER HEATER  
 TOILET PAPER DISPENSER  
 ELEC. METER  
 GLASS SHOWER  
 BUILT-IN SHOWER  
 TUB ON PLATFORM  
 WINDOW  
 SLIDING / BI-PASS DOORS  
 BI-FOLD DOORS  
 WIDTH (FT.-IN.)  
 HEIGHT (FT.-IN.)  
 TYPE  
 E.G. 30x36



**General Building Designer**  
Custom Homes - Remodels - Additions - ADUs - As-Built

---

**Attention:** If plan check correction date does not appear in the revision block below, do not layout/build structure from this copy of construction drawings, unless otherwise indicated with "approved" red stamp from local building and planning department, copies without correction date indicated are most likely preliminary documents only.

## WILKINSON REMODEL



**408 LAKE ST.**  
SITKA, AK 99835

Sheet Title


## EXISTING FLOOR PLANS


## A-0.1



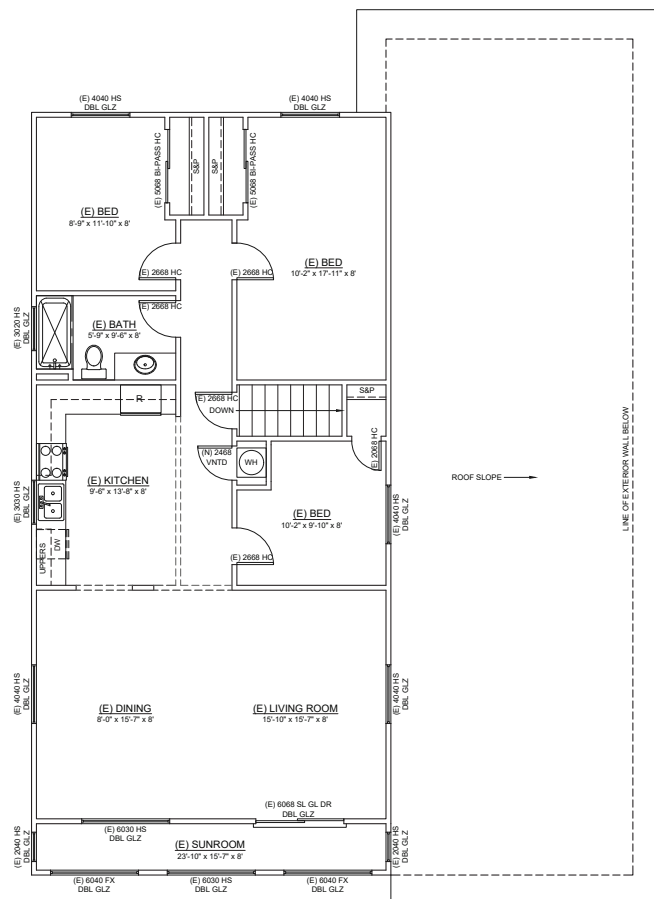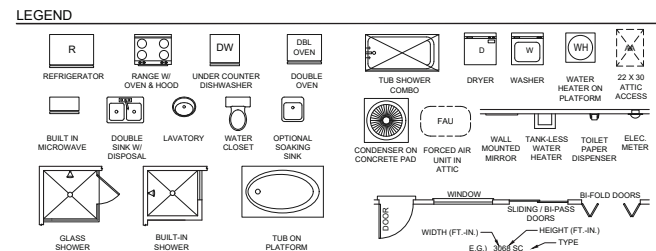

UPPER PROPOSED FLOOR PLAN

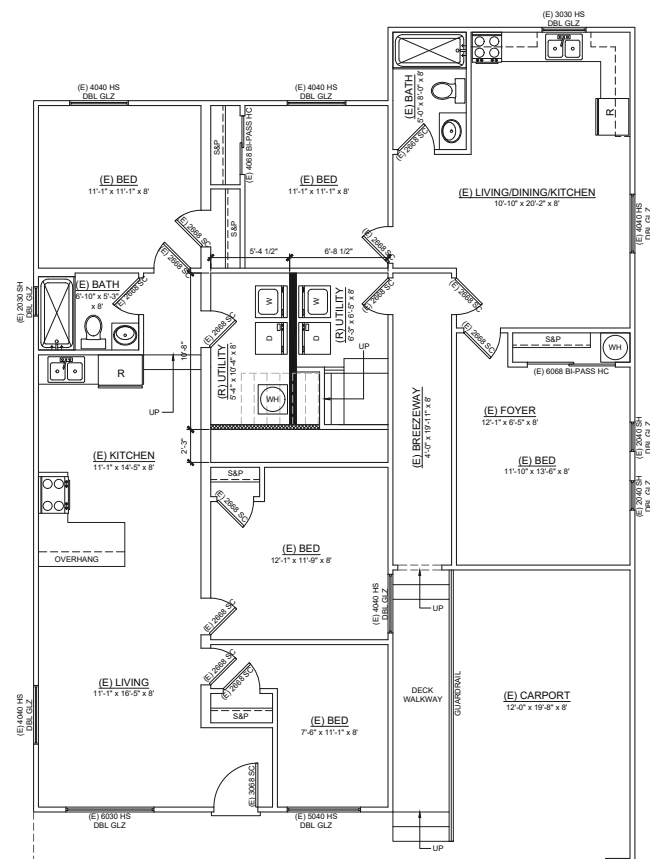

LOWER PROPOSED FLOOR PLAN



800 Ward Ct.  
Templeton, CA 93465  
805.550.7436  
Preston@PJ-Designs.com  
www.PJ-Designs.com

**General Building Designer**  
Custom Homes - Remodels - Additions

**Attention:** If plan check correction date does not appear in the revision block below, do not layout / build structure from this copy of construction drawing, unless otherwise indicated with "approved" red stamp from local building and planning department. Copies without correction date indicated are most likely preliminary documents only.

Project

WILKINSON  
REMODEL

**408 LAKE ST.**  
SITKA, AK 99835

Jurisdiction  
CITY OF SITKA, AK

Parcel Number

Job No. 24016

Sheet Title

## PROPOSED FLOOR PLANS

PERMIT NO. 000000

Plan Set

Preliminary Plans	2.25.24
Owner Revision	6.24.24

Owner Revision	6.24.24
----------------	---------

--	--

Sheet Number

## A-1.1