



No.	Description	Date

BUSCH-LUBIN HOMESTEAD SITE
PHASE I
215 Shotgun Alley
EXISTING SURVEY/PLAN

Project No:	RES
Date:	01-12-18
Design/Drawn By:	MA
Checked By:	XX
NOTE: 1 1/2" 17" PRINT IS HALF SIZE	

CONCEPT PLAN

L-001

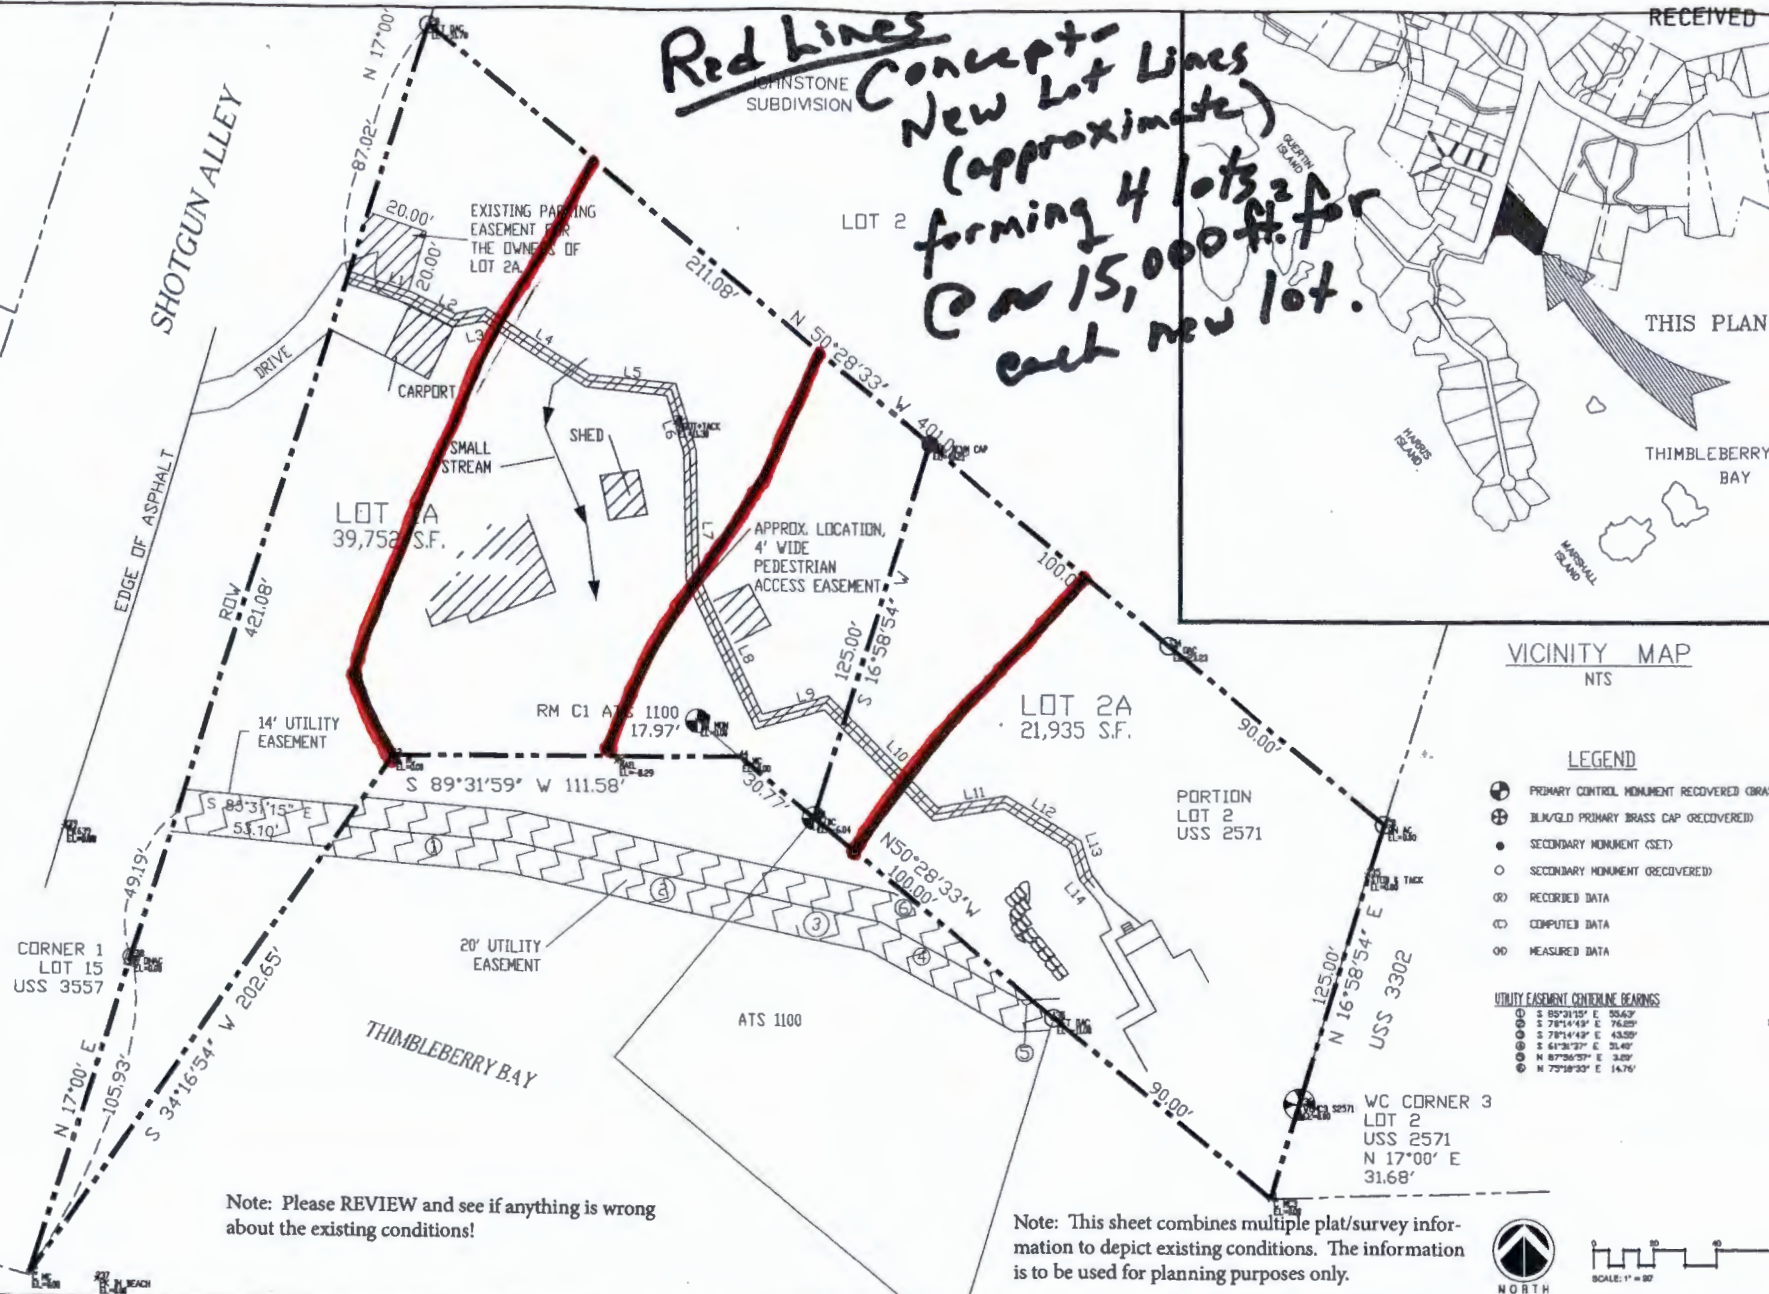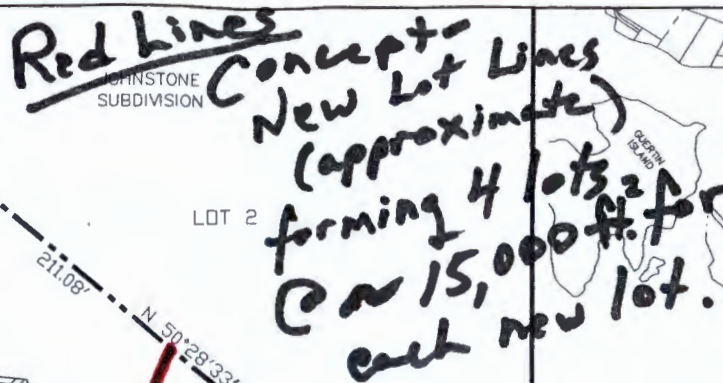

Note: Please REVIEW and see if anything is wrong about the existing conditions!

Note: This sheet combines multiple plat/survey information to depict existing conditions. The information is to be used for planning purposes only.



Proposed Subdivision:

4 Lots @ 15,000 + sq ft.

④

③

②

①



RECEIVED JUL - 2 2018