

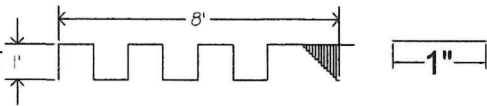


MODULAR TRANSPORTABLE HOUSING FACILITY

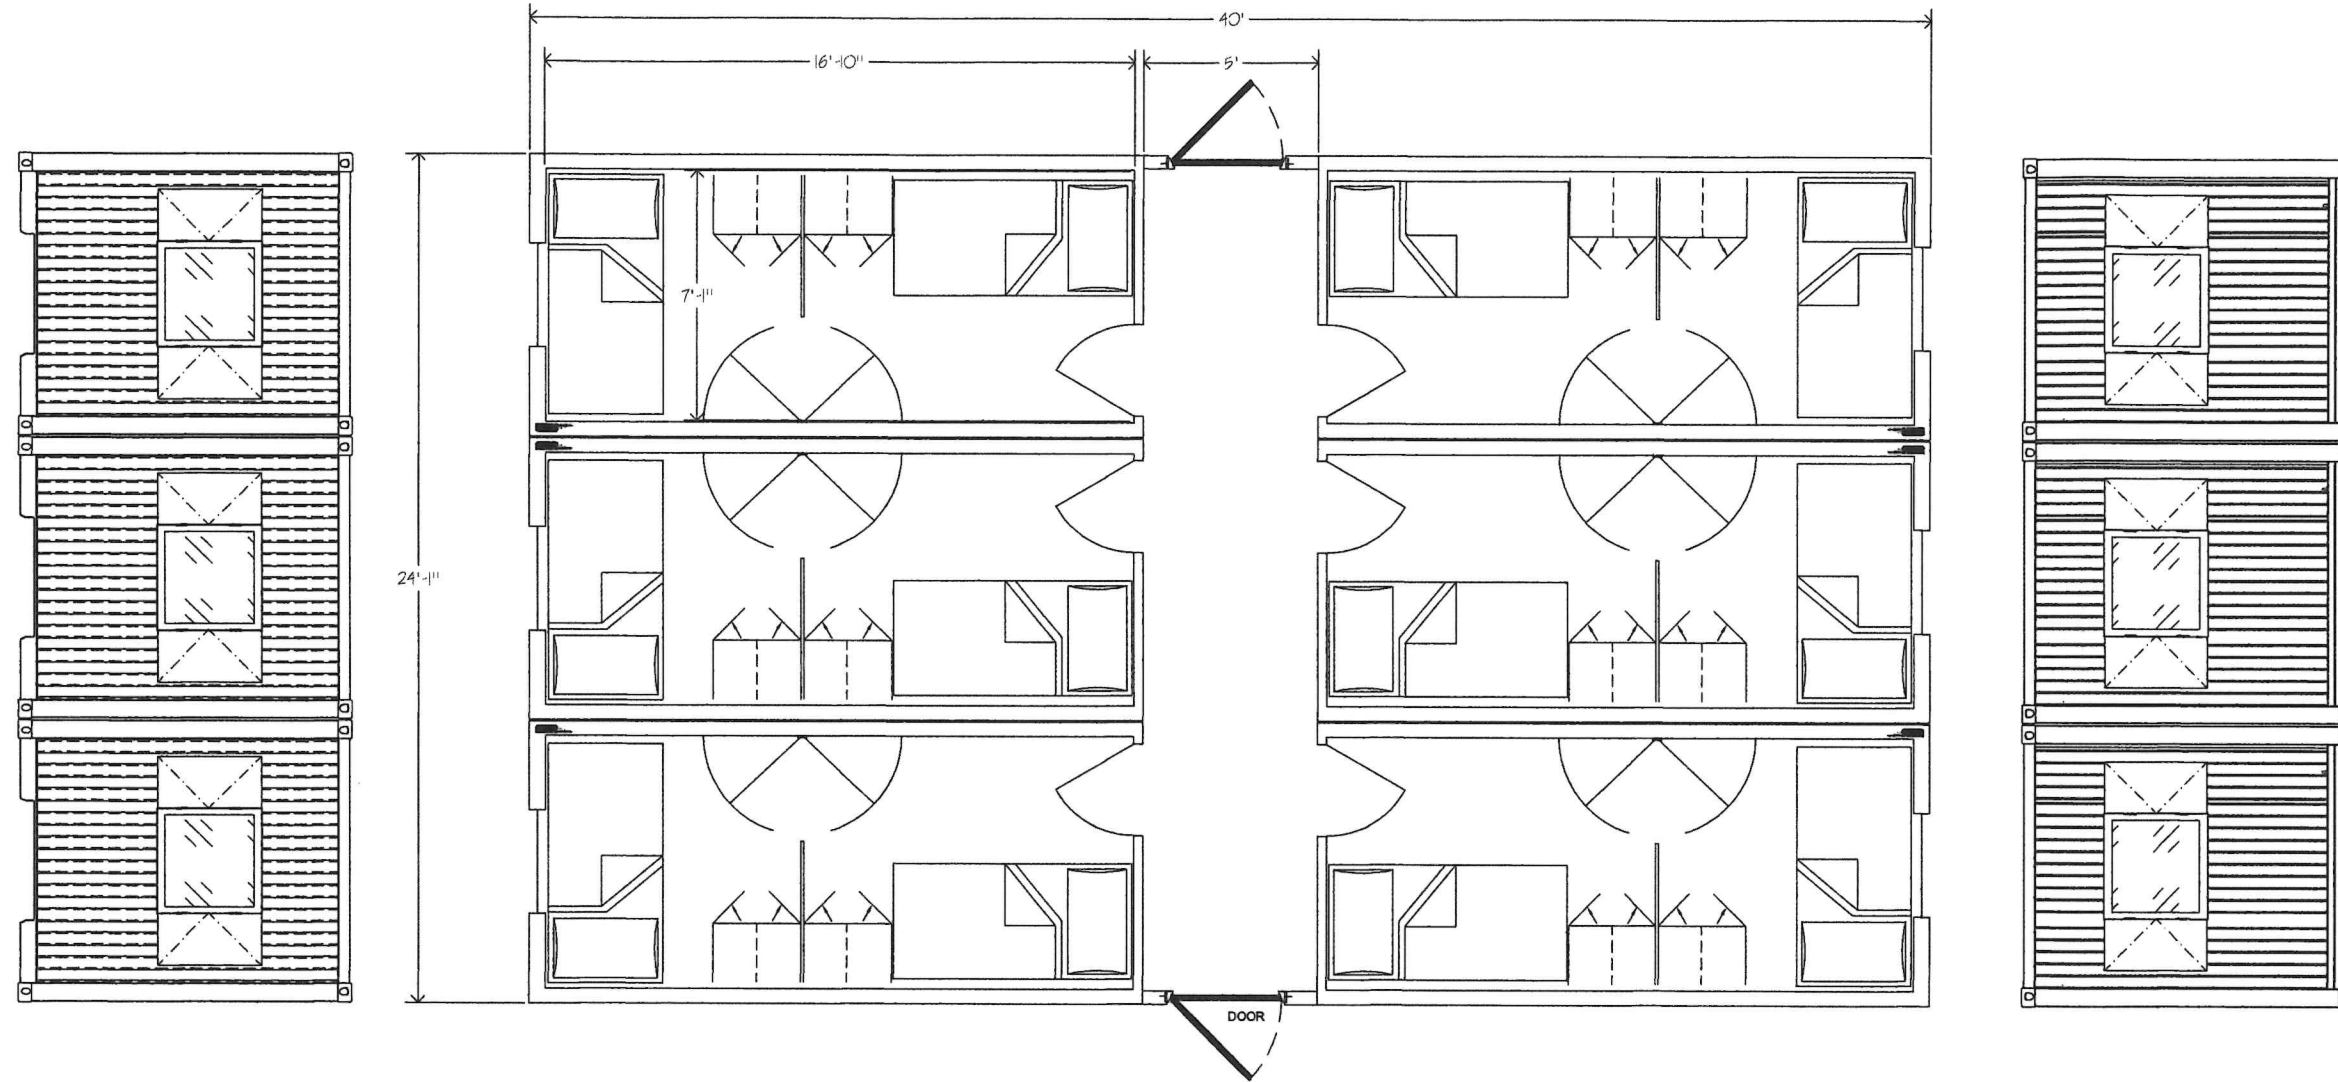

SCALE: 3/8"=1'-0"

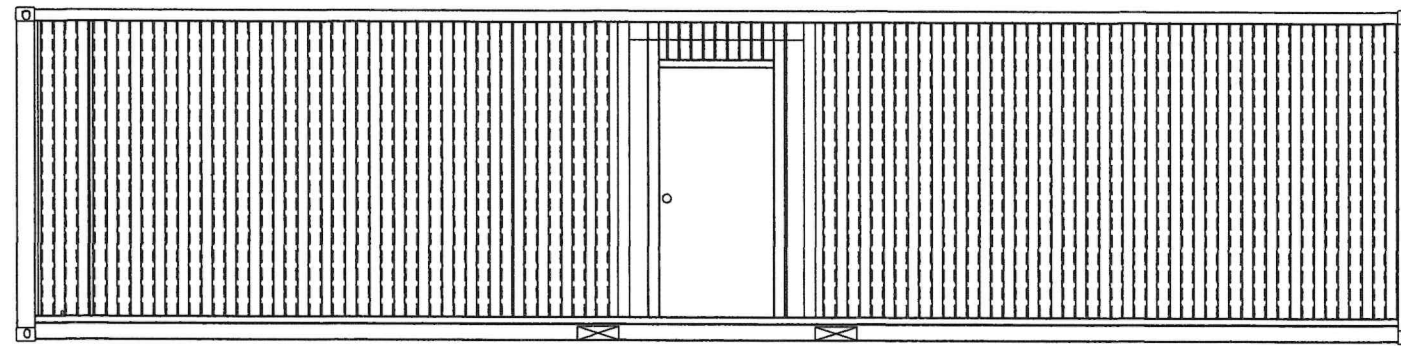

Date Plotted: 2/8/2024 9:12:55 AM Filename: M:\MTH BASE 1-3--24.dwg By: stacy

	DESIGNED BY: SDS DATE: 01.09.24 DRAWING SIZE: 3/8"=1'-0" CHECKED BY: SDS BASE
PROJECT: MODULAR TRANSPORTABLE	TITLE: HOUSING FACILITY BUILDING LAYOUT PLAN
21 WEST VIOLA AVE YAKIMA, WASHINGTON 98902 PHONE: (509) 248-8616 FAX: (509) 248-8656 OFFICE@MTHOUSING.NET	
SHEET: 1 OF 1 1	COPYRIGHT © MTH, INC. ALL RIGHTS RESERVED