

CERTIFICATE OF OWNERSHIP AND DEDICATION
WE HEREBY CERTIFY THAT WE ARE THE OWNERS OF THE PROPERTY SHOWN AND DESCRIBED HEREIN AND THAT WE HEREBY ADAPT THIS PLAN OF SUBDIVISION WITH OUR FREE CONSENT AND DEDICATE ALL STREETS, ALLEYS, WALKS, PARKS AND OTHER OPEN SPACES TO PUBLIC OR PRIVATE USE AS NOTED.
DATE 6/25/14 OWNER Diana Twiggie, Registered agent for Sound Development, LLC (SIGNATURE)
DATE _____ OWNER _____ (SIGNATURE)

NOTARY'S ACKNOWLEDGMENT
US OF AMERICA
STATE OF ALASKA
CITY & BOROUGH OF SITKA
THIS IS TO CERTIFY THAT ON THIS 25th DAY OF June, 2014, BEFORE ME, THE UNDERSIGNED, A NOTARY PUBLIC IN AND FOR THE STATE OF ALASKA, DULY COMMISSIONED AND EXERCISING PERSONALLY MY OFFICE AS NOTARY PUBLIC, Diana Twiggie, Registered agent for Sound Development, LLC TO ME KNOWN TO BE THE IDENTICAL INDIVIDUAL(S) MENTIONED AND WHO EXECUTED THE WITHIN PLAT AND SAID ACKNOWLEDGED TO ME THAT SAID ISSUED THE SAME FREELY AND VOLUNTARILY FOR THE USES AND PURPOSES THEREIN SPECIFIED.
WITNESS MY HAND AND NOTARY SEAL THE DAY AND YEAR IN THIS CERTIFICATE FIRST HEREIN WRITTEN.
NOTARY PUBLIC Maegan Bosak STATE OF ALASKA
NOTARY PUBLIC IN AND FOR THE STATE OF ALASKA Maegan Bosak
MY COMMISSION EXPIRES April 20, 2017

CERTIFICATE OF PAYMENT OF TAXES (STATE OF ALASKA) (FIRST JUDICIAL DISTRICT)
I, THE UNDERSIGNED, BEING DULY APPOINTED AND QUALIFIED, AND ASSESSOR FOR THE CITY & BOROUGH OF SITKA, DO HEREBY CERTIFY THAT ACCORDING TO THE RECORDS OF THE CITY AND BOROUGH OF SITKA, THE FOLLOWING DESCRIBED PROPERTY IS CARRIED ON THE TAX RECORDS IN THE NAME OF Sound Development, LLC.
AND THAT ACCORDING TO THE RECORDS IN MY POSSESSION, ALL TAXES ASSESSED AGAINST SAID LANDS AND IN FAVOR OF THE CITY & BOROUGH OF SITKA ARE PAID IN FULL.
DATED THIS 19th DAY OF June, 2014, AT SITKA, ALASKA.
Robert A. Hughes
ASSESSOR, CITY AND BOROUGH OF SITKA

CERTIFICATE OF APPROVAL BY THE BOARD
I HEREBY CERTIFY THAT THE SUBDIVISION PLAT SHOWN HEREIN HAS BEEN FOUND TO COMPLY WITH THE SUBDIVISION REGULATIONS OF THE CITY & BOROUGH OF SITKA PLATING BOARD AND THAT SAID PLAT HAS BEEN APPROVED BY THE BOARD BY PLAT RECORDING NO. PH-02 DATED May 20th, 2014 AND THAT THE PLAT SHOWN HEREIN HAS BEEN APPROVED FOR RECORDING IN THE OFFICE OF THE DISTRICT MAGISTRATE, EX-OFFICIO RECORDER, SITKA, ALASKA.
DATE 6/20/14 Kathleen P. Jensen CHAIRMAN, PLATING BOARD
Maegan Bosak SECRETARY

CERTIFICATE OF APPROVAL BY THE ASSEMBLY
I HEREBY CERTIFY THAT THE SUBDIVISION PLAT SHOWN HEREIN HAS BEEN FOUND TO COMPLY WITH THE SUBDIVISION REGULATIONS OF THE CITY & BOROUGH OF SITKA ASSEMBLY AS RECORDED IN MONUMENT BOOK _____ PAGE _____ DATED _____ AND THAT THE PLAT SHOWN HEREIN HAS BEEN APPROVED FOR RECORDING IN THE OFFICE OF THE DISTRICT COURT, EX-OFFICIO RECORDER, SITKA, ALASKA.
DATE 6/19/14 Alvin McLean
CITY AND BOROUGH CLERK

CERTIFICATE OF PAYMENT OF LOCAL IMPROVEMENT DISTRICT
I, THE UNDERSIGNED, BEING DULY APPOINTED AND QUALIFIED, AND FINANCE DIRECTOR FOR THE CITY & BOROUGH OF SITKA, DO HEREBY CERTIFY THAT ACCORDING TO THE RECORDS OF THE CITY & BOROUGH OF SITKA, THE FOLLOWING DESCRIBED PROPERTY IS CARRIED ON THE RECORDS IN THE NAME OF Sound Development, LLC.
ALL OWNERS OF RECORD, AND THAT ACCORDING TO THE RECORDS IN MY POSSESSION, ALL L.L.D.'S ASSESSED AGAINST SAID LANDS AND IN FAVOR OF THE CITY & BOROUGH OF SITKA ARE PAID IN FULL.
DATED THIS 20th DAY OF June, 2014, AT SITKA, ALASKA.
Patsy Wrenny III
FINANCE DIRECTOR
CITY & BOROUGH OF SITKA





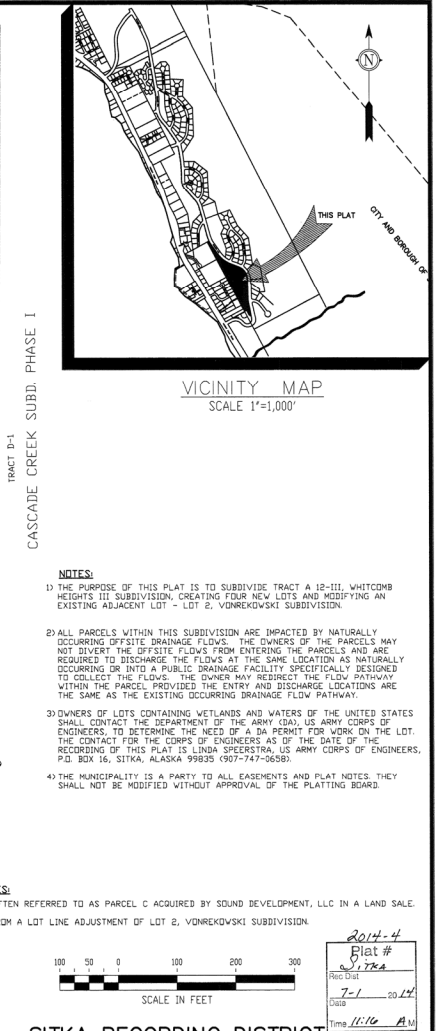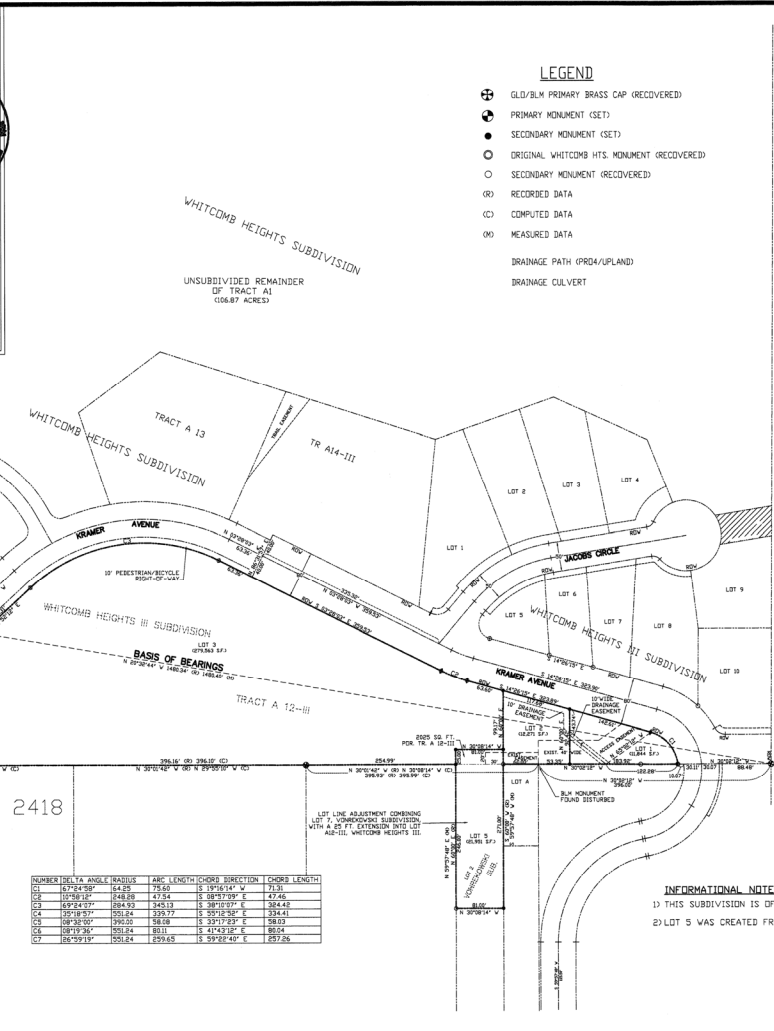

O'NEILL
SURVEYING AND ENGINEERING
BOX 1849 SITKA, ALASKA 99835
PHONE: (907) 747-6700
FAX: (907) 747-7590
EMAIL: onelleng@aak.net

BY _____ DATE _____ REV _____ DESCRIPTION OF CHANGE _____
RECORD OF REVISIONS

DESIGNED BY: O'NEILL
DRAWN BY: ACAD
CHECKED BY: ESQ
DATE OF PLAT: JUNE 9, 2014 # 150254
SCALE: 1" = 100'
DRAWING NAME: 30129C
PROJECT NO: 30844-02-00

SURVEYOR'S CERTIFICATE
I HEREBY CERTIFY THAT I AM A REGISTERED SURVEYOR, LICENSED IN THE STATE OF ALASKA, AND THAT IN June 2014, A SURVEY OF THE HEREIN DESCRIBED LANDS WAS CONDUCTED UNDER MY DIRECT SUPERVISION AND THAT THIS PLAT IS A TRUE AND ACCURATE REPRESENTATION OF THE FIELD NOTES OF SAID SURVEY, AND THAT ALL DIMENSIONS AND OTHER DETAILS ARE CORRECT ACCORDING TO SAID FIELD NOTES.
DATE 6/16/14
Patrik K. O'Neill
PATRIK K. O'NEILL, L.S. 6304

WEST WOODBURY SUBDIVISION
TRACT A12-III, WHITCOMB HEIGHTS III SUBDIVISION AND LOT 2, VONREKOWSKI SUB.
CLIENT: SOUND DEVELOPMENT