
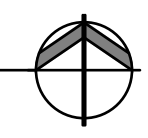



Vicinity

Aerial Plan

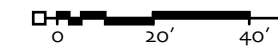


ReUse of First Presbyterian Church • Stowaway LLC Sitka, Alaska

23 January 2022
0.2
 Aerial

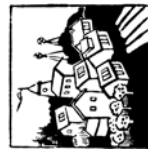


ROSS CHAPIN ARCHITECTS
 PO Box 1595 • Langley, Washington 98260
 C: (360) 929-9007 • E: ross@rosschapin.com • W: rosschapin.com

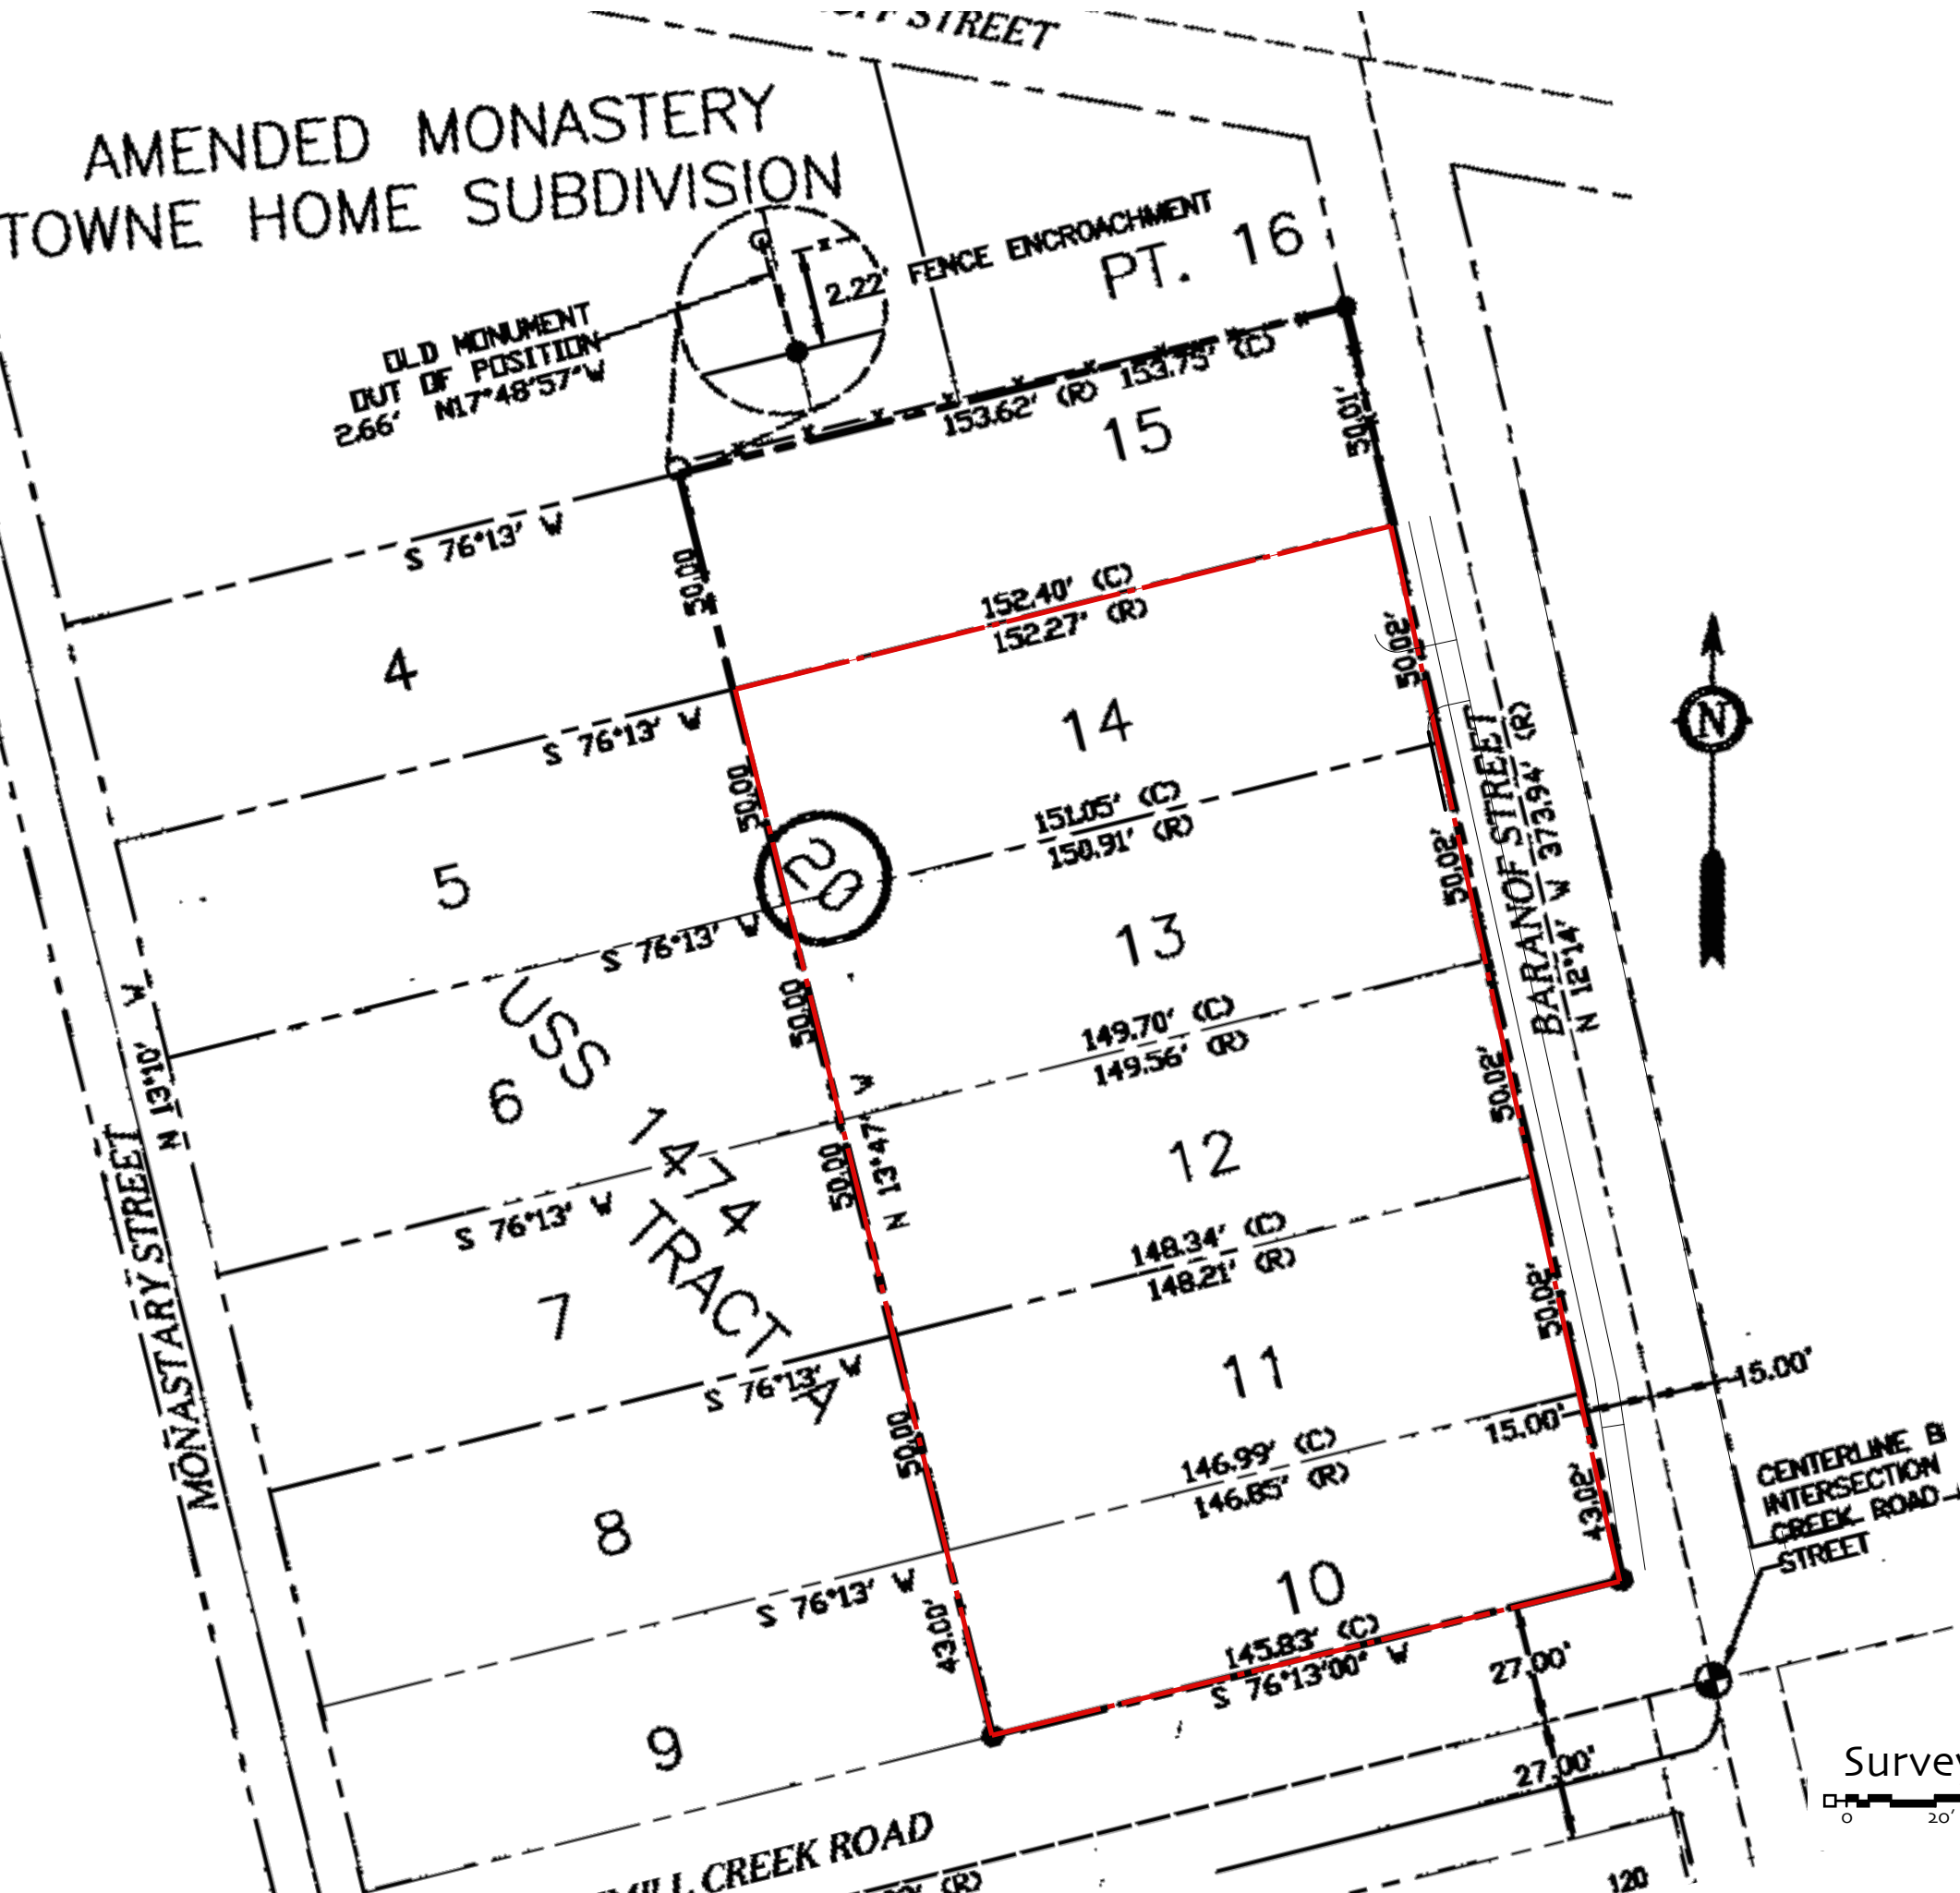


ReUse of First Presbyterian Church • Stowaway LLC Sitka, Alaska



23 January 2022
0.3
 Survey

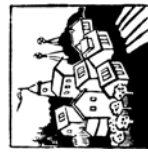

ROSS CHAPIN ARCHITECTS
 PO Box 1595 • Langley, Washington 98260
 C: (360) 929-9007 • E: ross@rosschapin.com • W: rosschapin.com

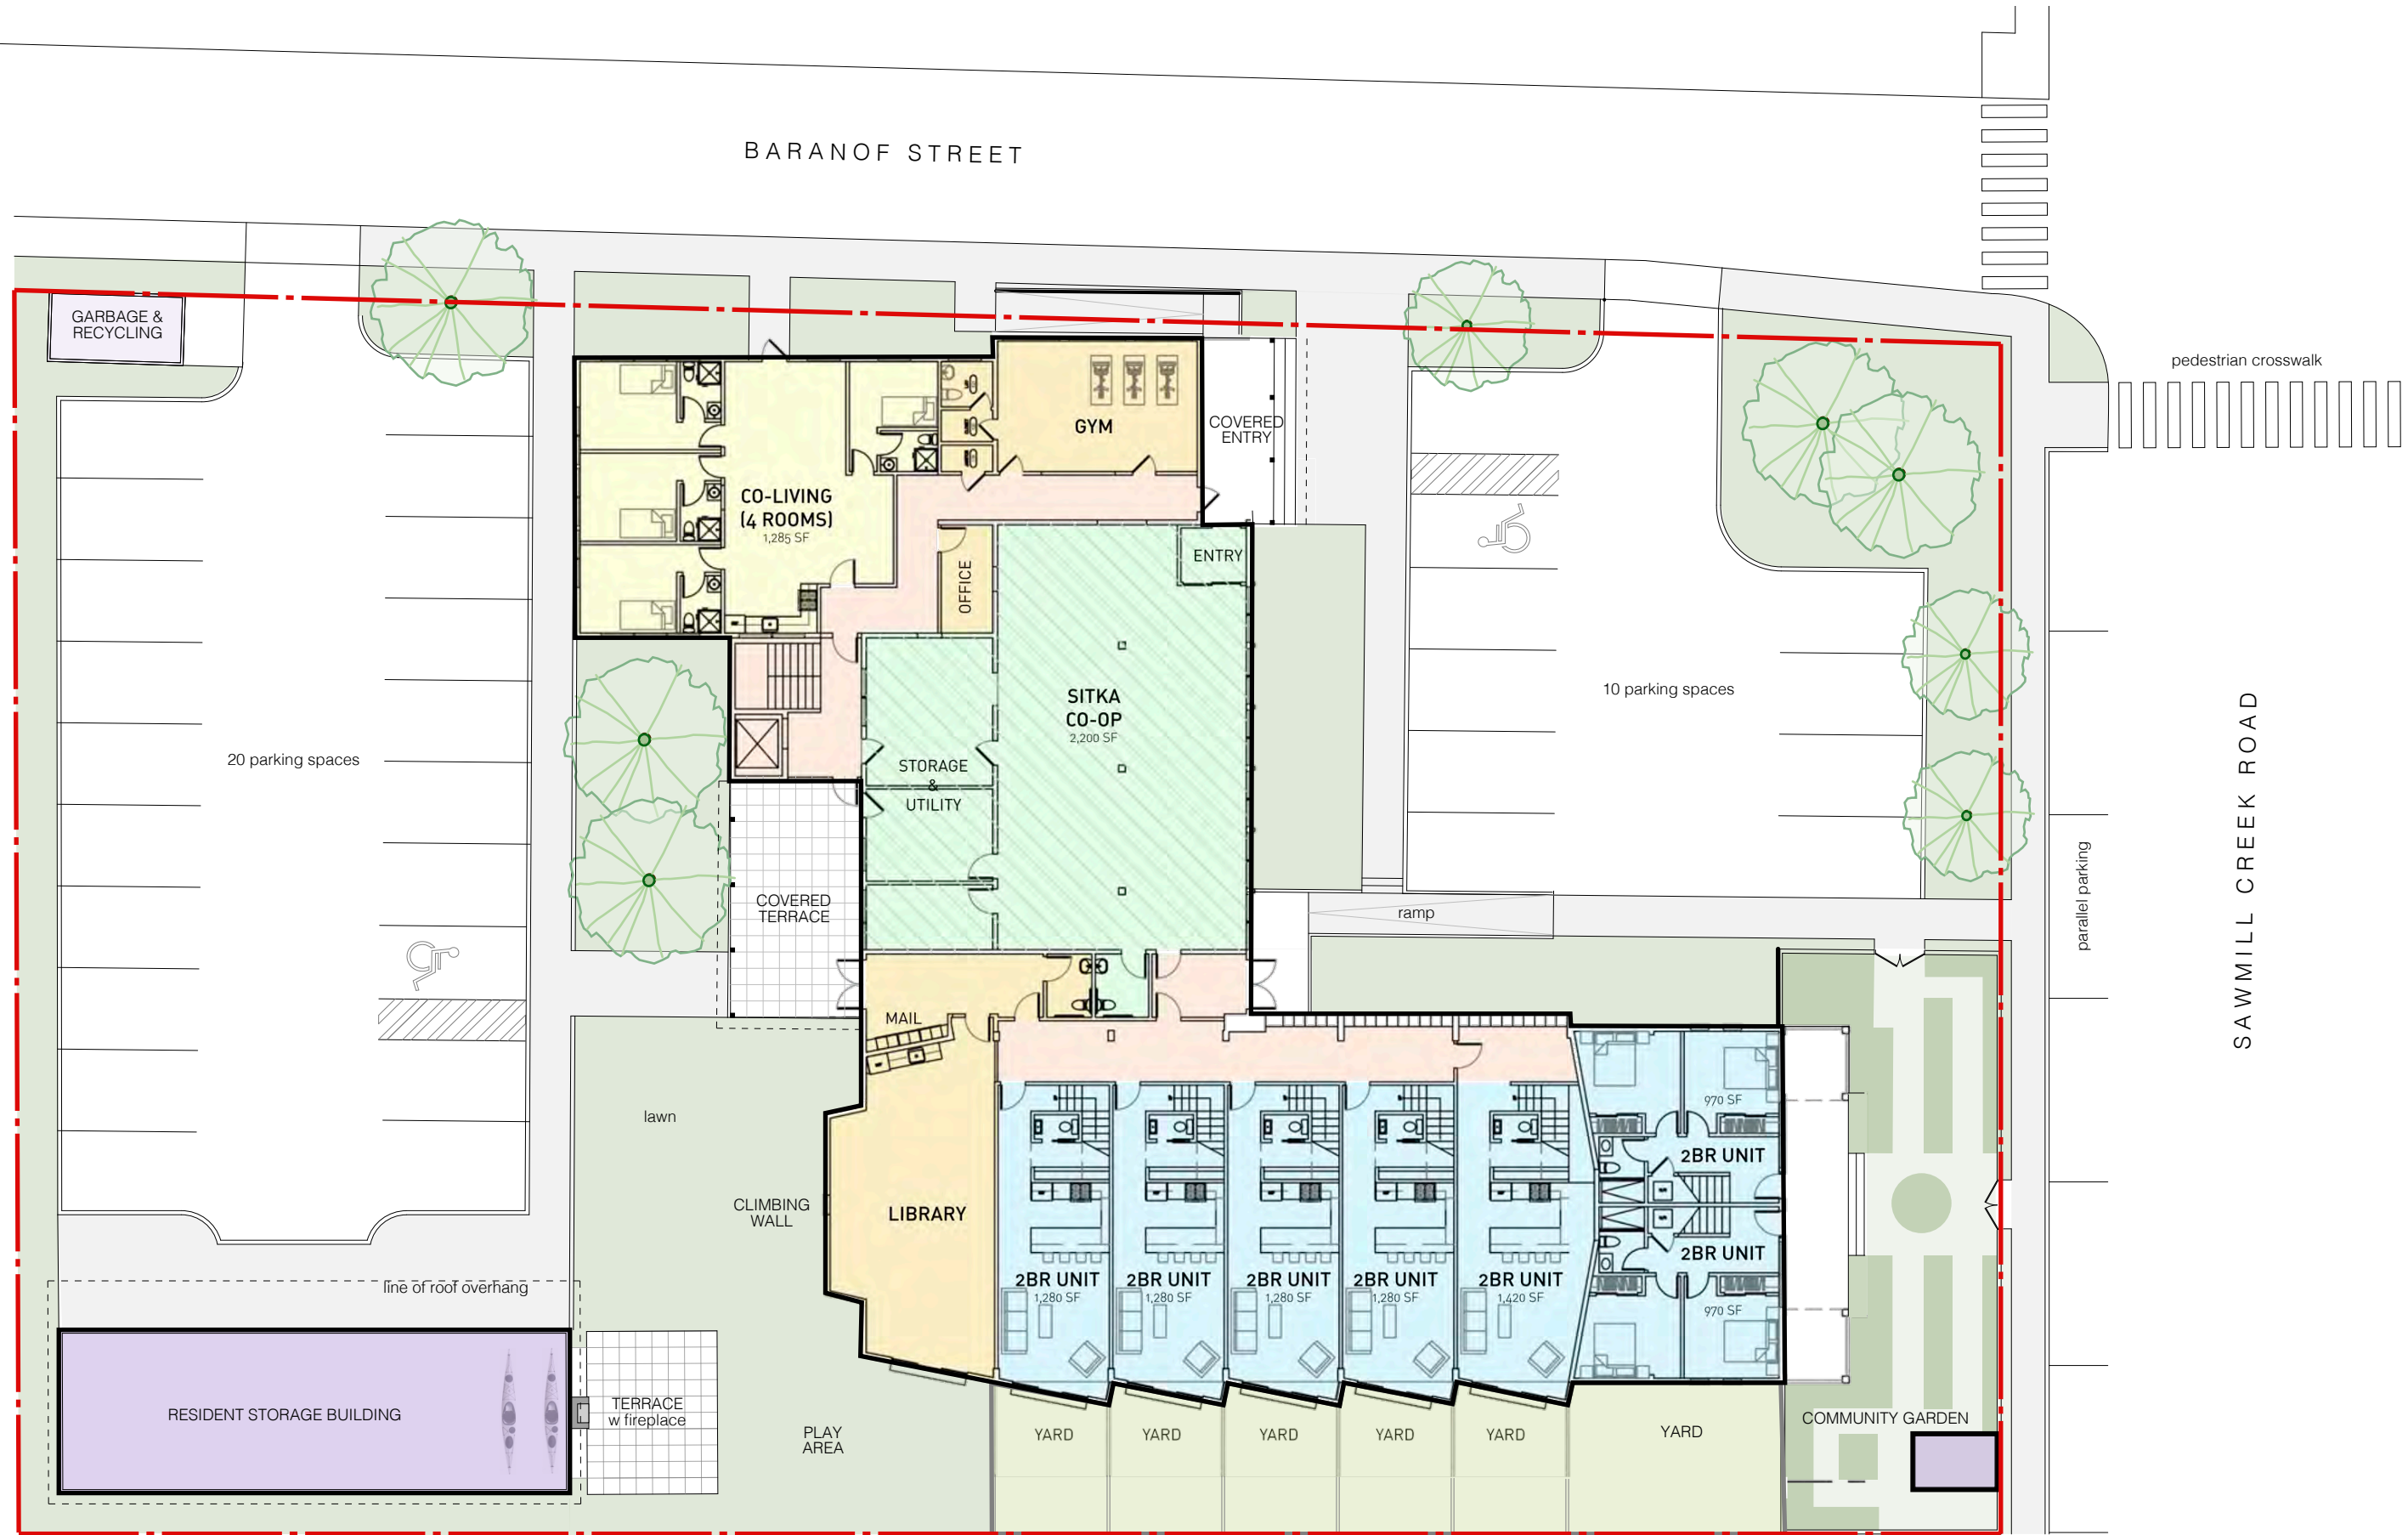

Site Plan

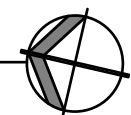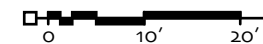

ReUse of First Presbyterian Church • Stowaway LLC Sitka, Alaska

23 January 2022
1.0
 Site Plan



ROSS CHAPIN ARCHITECTS
 PO Box 1595 • Langley, Washington 98260
 C: (360) 929-9007 • E: ross@rosschapin.com • W: rosschapin.com