



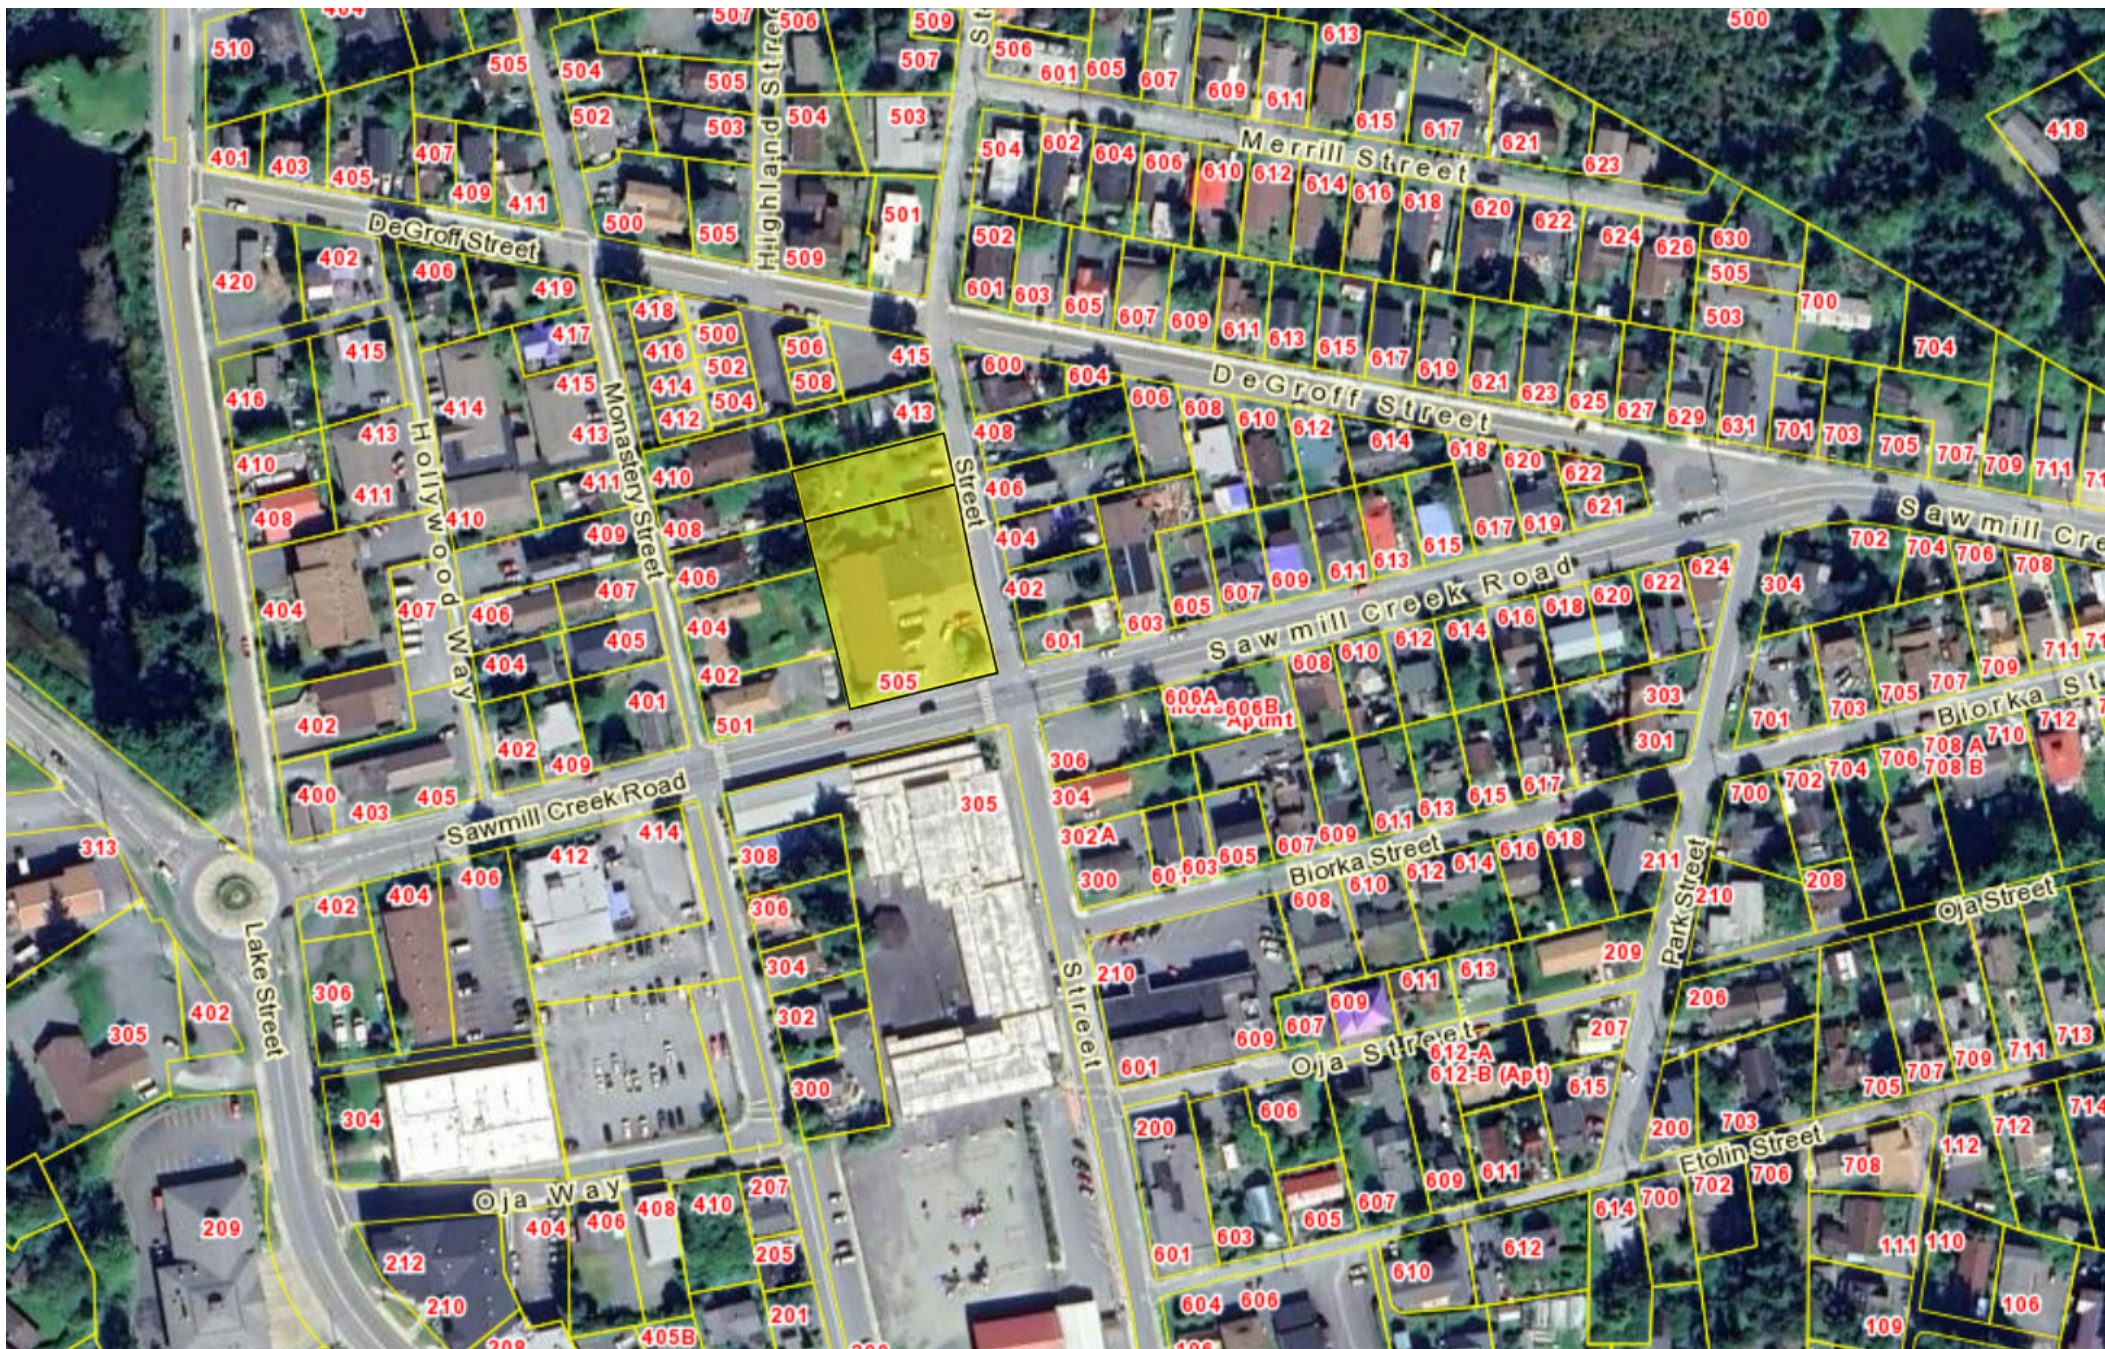

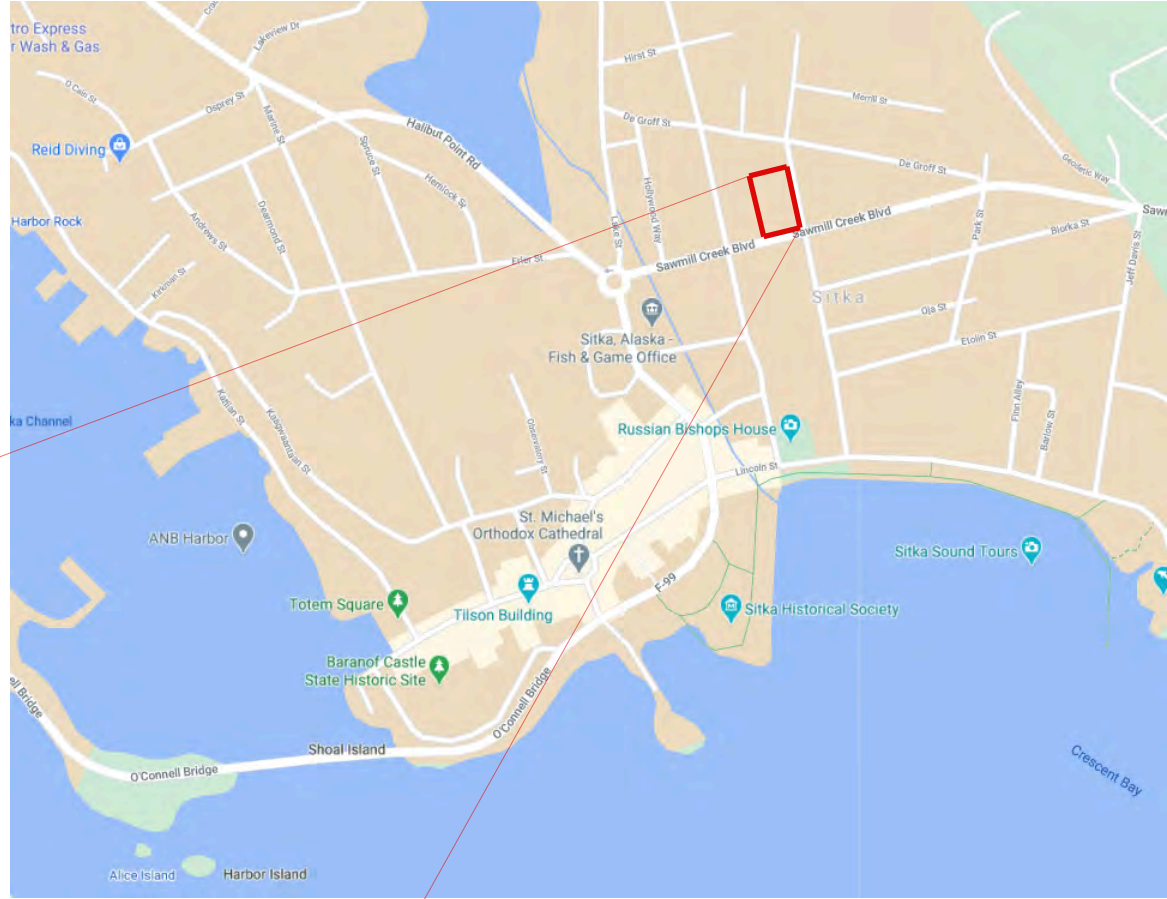

Vicinity

ReUse of First Presbyterian Church • Stowaway LLC Sitka, Alaska



AMENDED MONASTERY TOWNE HOME SUBDIVISION

OLD MONUMENT OUT OF POSITION 2.66' N17°48'57"W

2.22' FENCE ENCROACHMENT

PT. 16

15

14

13

12

11

10

9

8

7

6

5

4

MONASTERY STREET

MILL CREEK ROAD

BARANOF STREET

CENTERLINE B INTERSECTION CREEK ROAD STREET

Survey 0 20'



OTTO ARCHITECTS LLC




ROSS CHAPIN ARCHITECTS
PO Box 1595 • Langley, Washington 98260
C: (360) 929-9007 • E: ross@rosschapin.com • W: rosschapin.com



23 January 2022

O.3 Survey

Survey

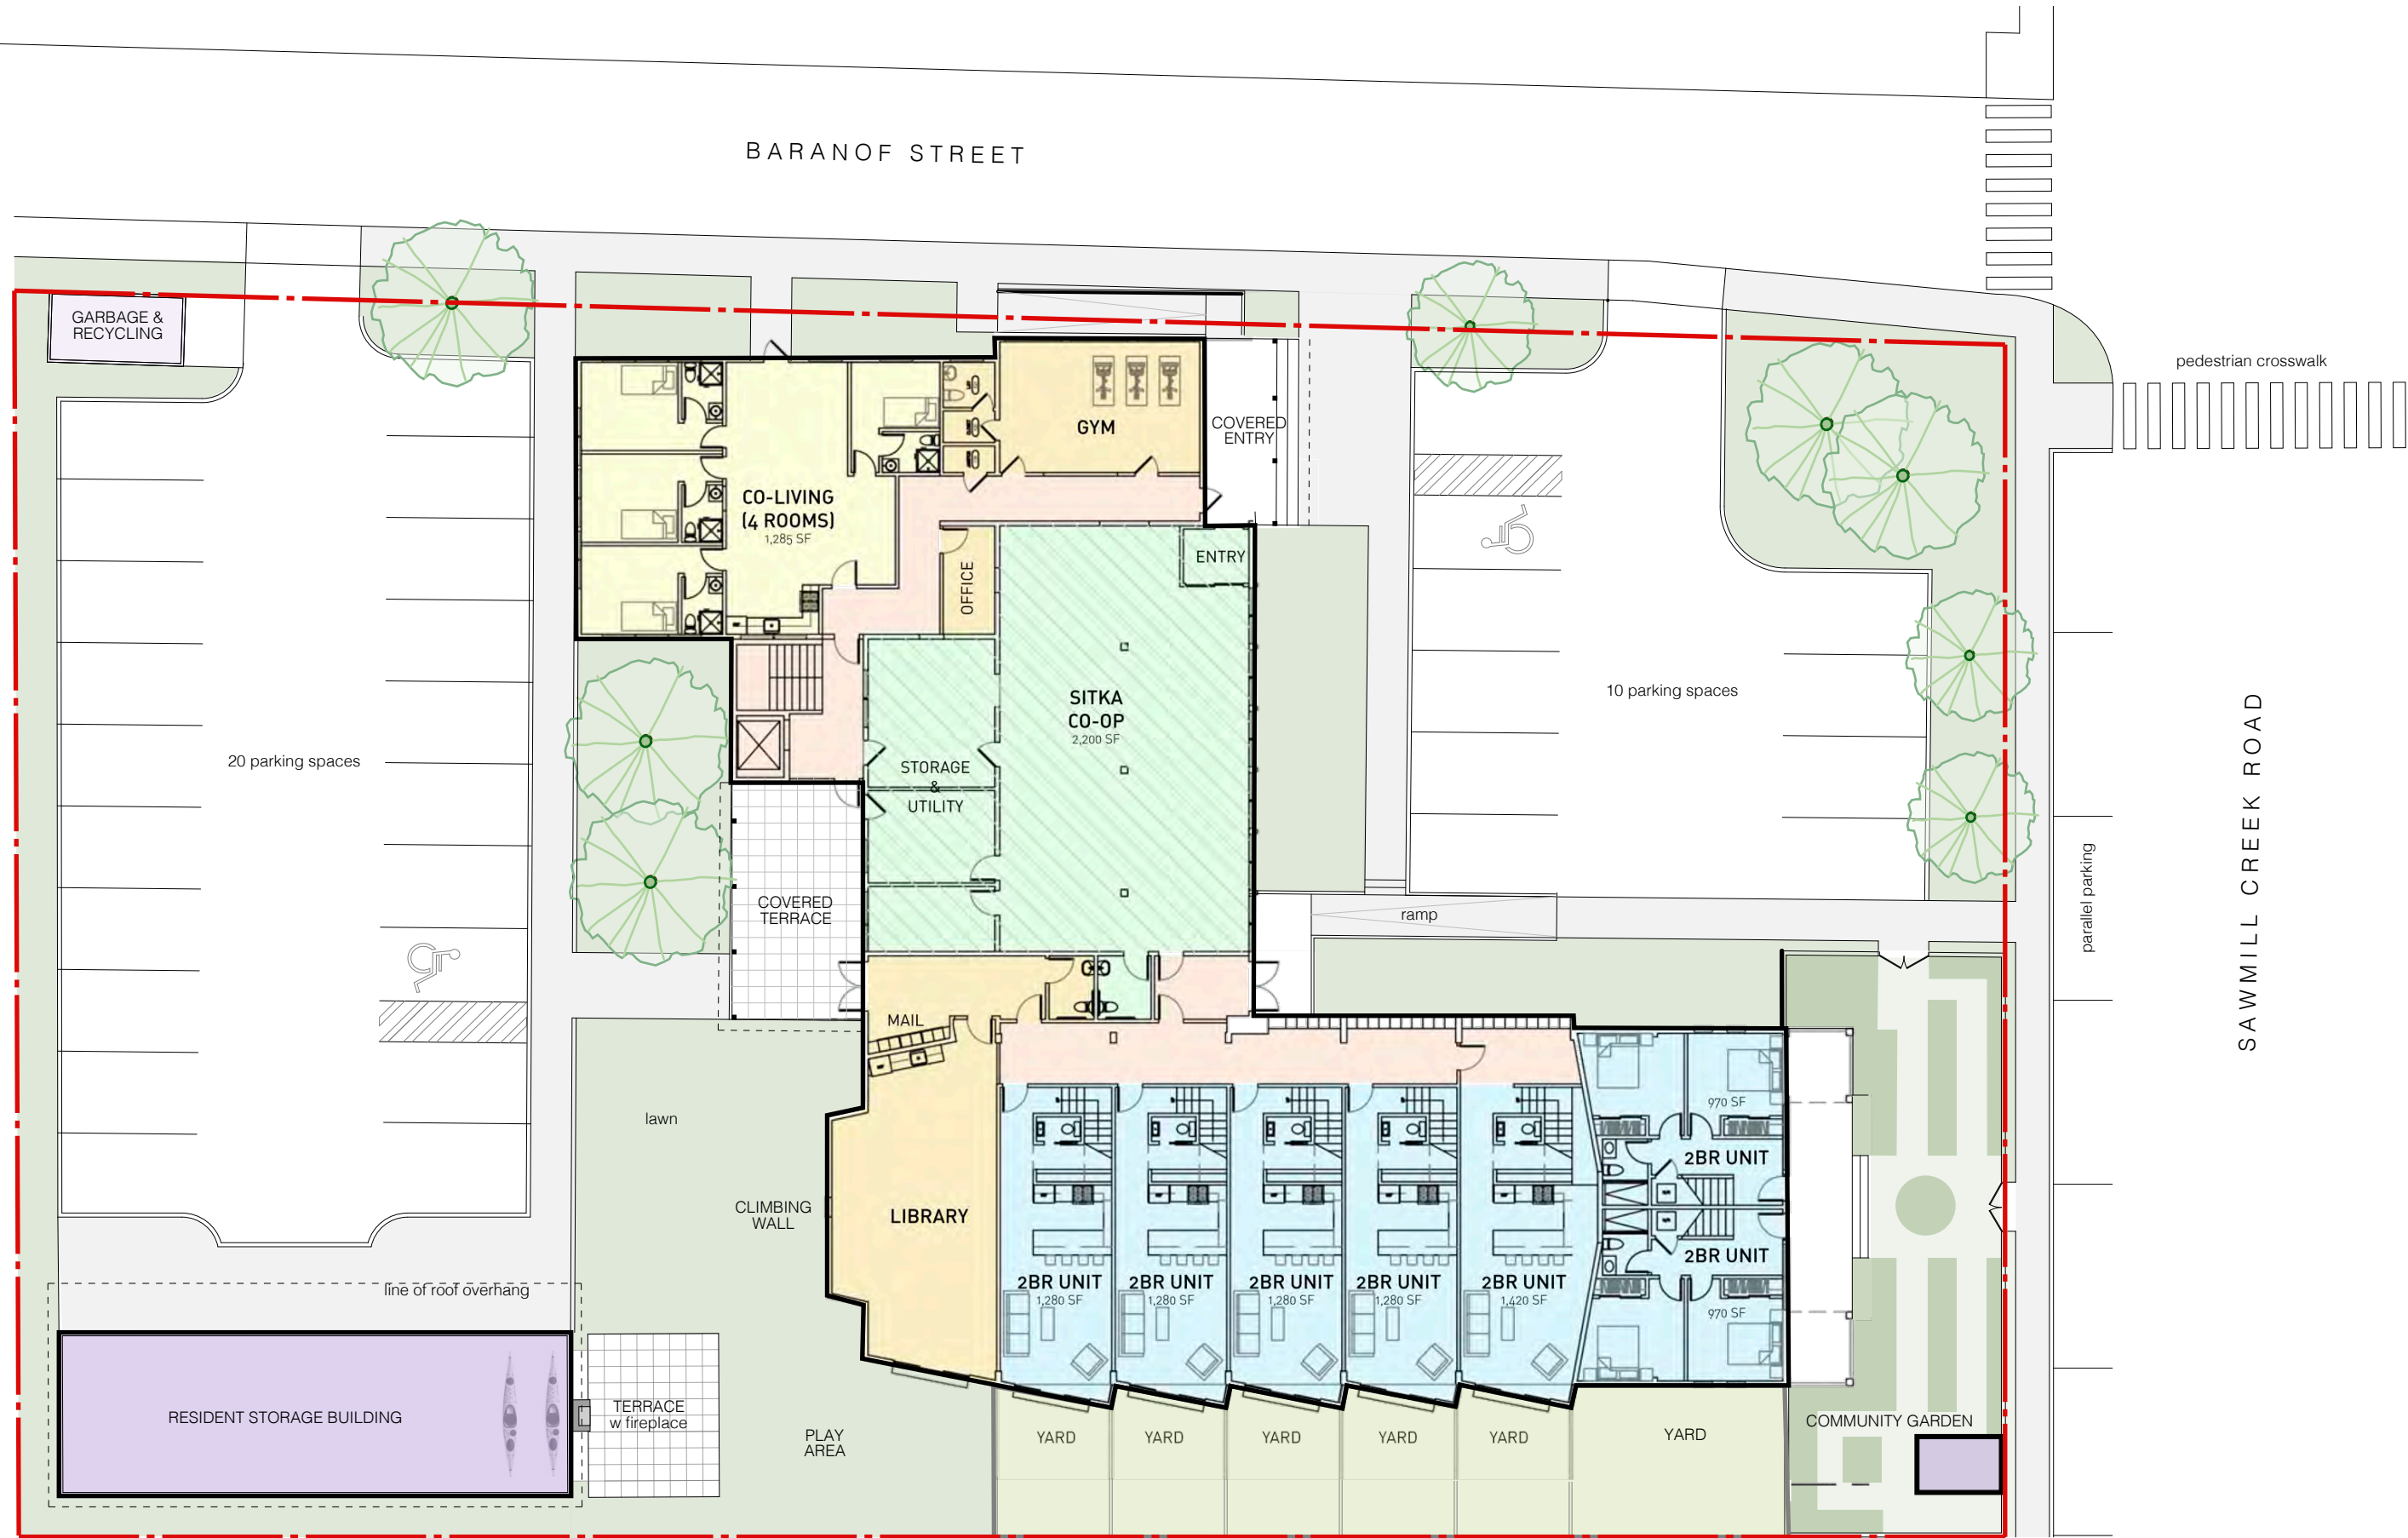

Site Plan

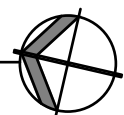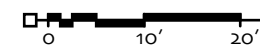

ReUse of First Presbyterian Church • Stowaway LLC Sitka, Alaska

23 January 2022
1.0
Site Plan



ROSS CHAPIN ARCHITECTS
PO Box 1595 • Langley, Washington 98260
C: (360) 929-9007 • E: ross@rosschapin.com • W: rosschapin.com