



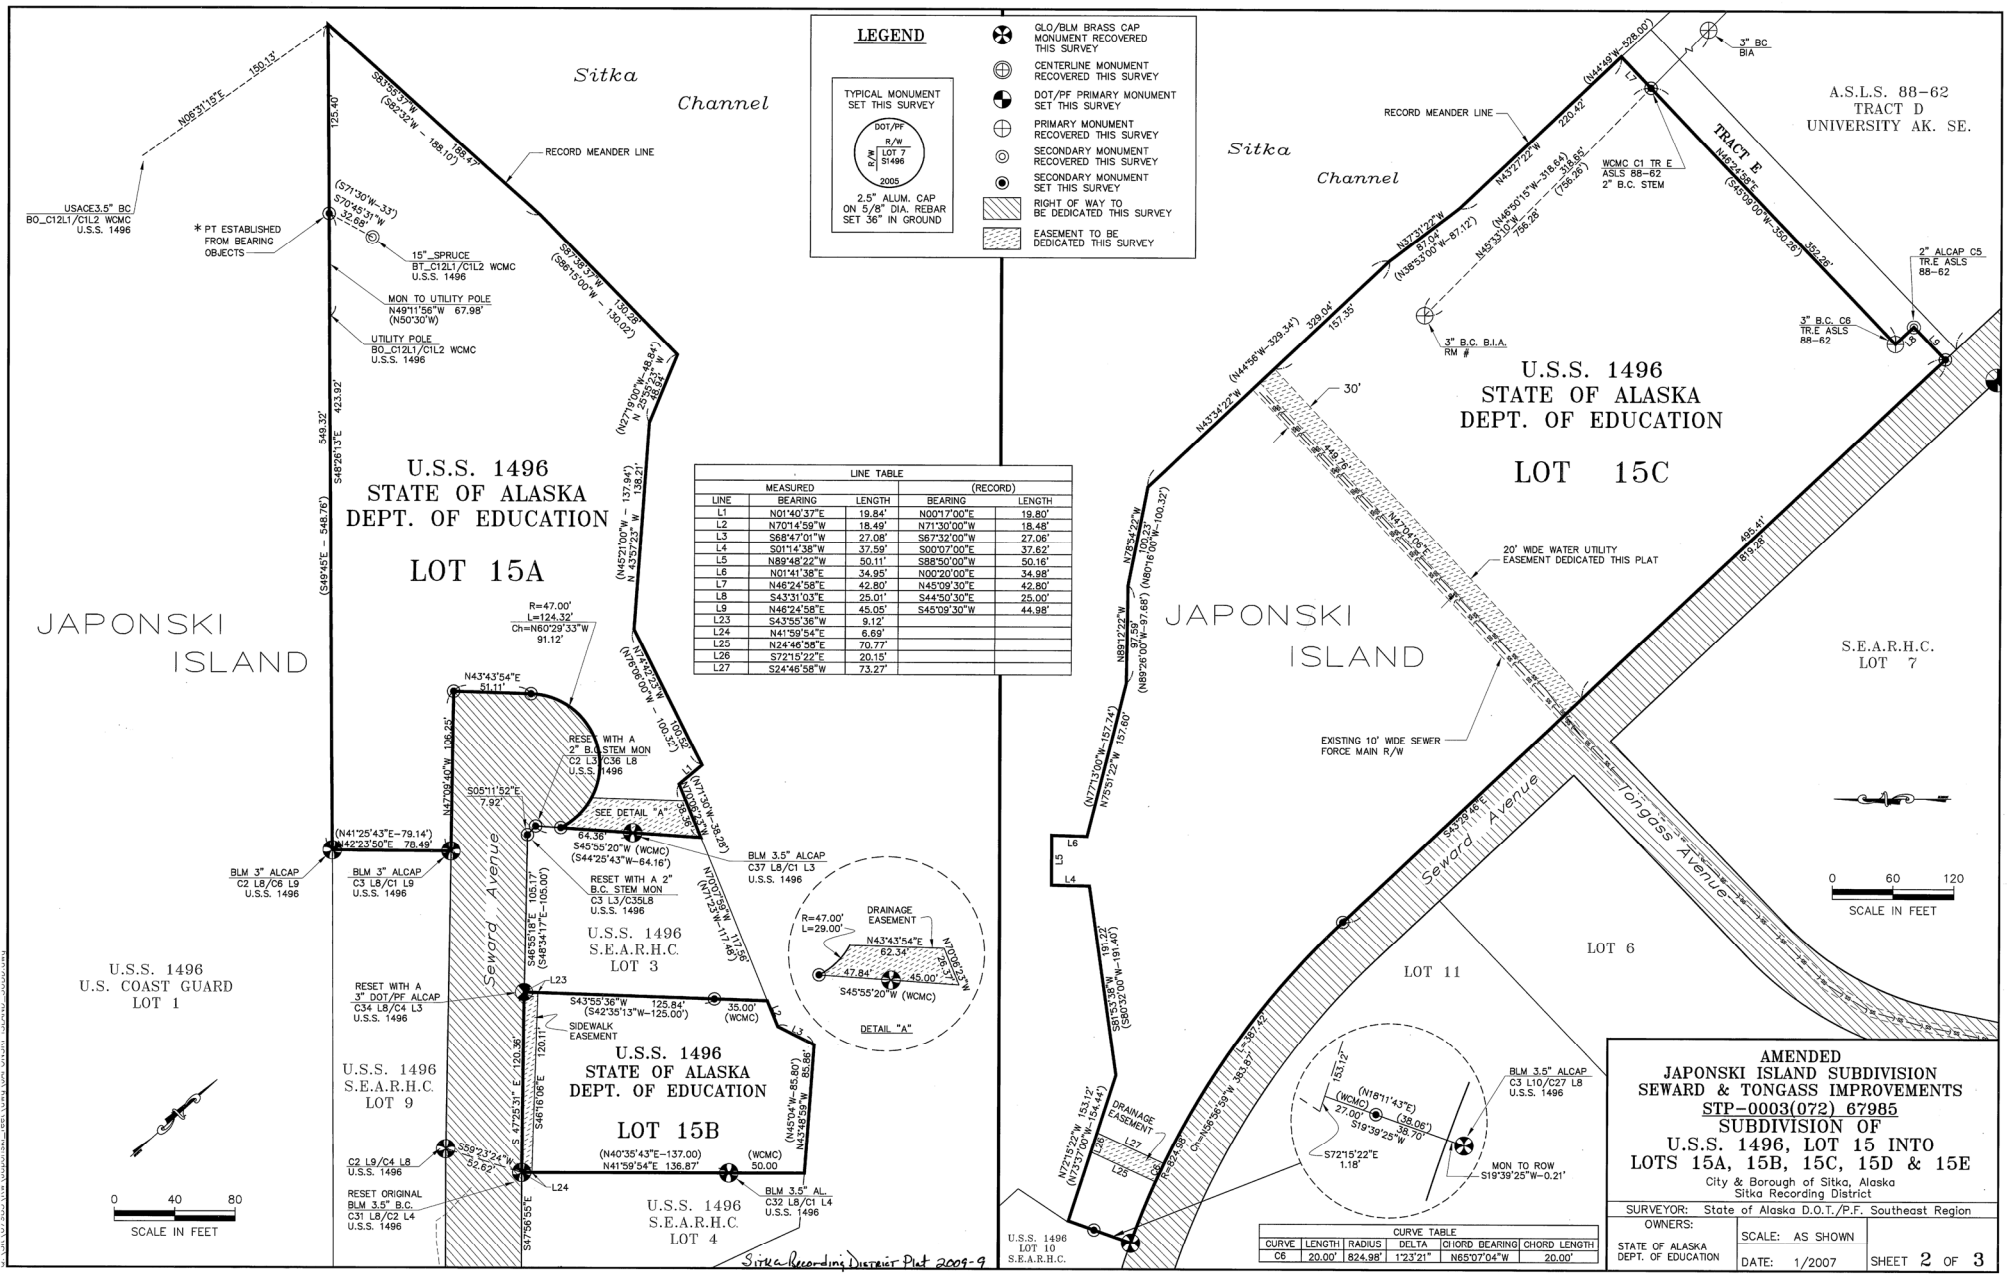

LEGEND

TYPICAL MONUMENT SET THIS SURVEY

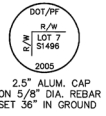

- GLO/BLM BRASS CAP MONUMENT RECOVERED THIS SURVEY
- CENTERLINE MONUMENT RECOVERED THIS SURVEY
- DOT/PF PRIMARY MONUMENT SET THIS SURVEY
- PRIMARY MONUMENT RECOVERED THIS SURVEY
- SECONDARY MONUMENT RECOVERED THIS SURVEY
- SECONDARY MONUMENT SET THIS SURVEY
- RIGHT OF WAY TO BE DEDICATED THIS SURVEY
- EASEMENT TO BE DEDICATED THIS SURVEY

LINE TABLE			
MEASURED		(RECORD)	
LINE	BEARING	LENGTH	BEARING
L1	N01°40'37"E	19.84'	N00°17'00"E
L2	N70°14'58"W	18.49'	N71°30'00"W
L3	S68°47'01"W	27.08'	S67°32'00"W
L4	S01°14'38"W	37.59'	S00°07'00"E
L5	N89°48'22"W	50.11'	S88°50'00"W
L6	N01°41'38"E	34.95'	N00°20'00"E
L7	N48°24'58"E	42.80'	N45°09'30"E
L8	S43°31'03"E	25.01'	S44°50'30"E
L9	N48°24'58"E	45.05'	S45°09'30"W
L23	S43°55'36"W	9.12'	
L24	N41°59'54"E	6.69'	
L25	N24°46'30"E	70.77'	
L26	S72°15'22"E	20.15'	
L27	S24°46'58"W	73.27'	

CURVE TABLE			
CURVE	LENGTH	RADIUS	CHORD BEARING
C6	20.00'	824.98'	123°21'
			N65°07'04"W
			20.00'

AMENDED
JAPONSKI ISLAND SUBDIVISION
SEWARD & TONGASS IMPROVEMENTS
STP-0003(072) 67985
SUBDIVISION OF
U.S.S. 1496, LOT 15 INTO
LOTS 15A, 15B, 15C, 15D & 15E
City & Borough of Sitka, Alaska
Sitka Recording District

SURVEYOR: State of Alaska D.O.T./P.F. Southeast Region

OWNERS:
STATE OF ALASKA
DEPT. OF EDUCATION

SCALE: AS SHOWN
DATE: 1/2007

SHEET 2 OF 3

Sitka Recording District Plat 2009-9