

CERTIFICATE OF OWNERSHIP AND DEDICATION
 I HEREBY CERTIFY THAT I AM THE OWNER OF THE PROPERTY SHOWN AND DESCRIBED HEREIN AND THAT I HEREBY ADOPT THIS PLAN OF SUBDIVISION WITH MY CONSENT AND APPROVAL AND I AGREE TO THE ALLEYS, WALKS, PARKS, AND OTHER OPEN SPACES TO PUBLIC OR PRIVATE USE AS NOTED.

Allen W. Love
 Tori L. Love
 Ruth Ann Moffatt
 Hugh Moffatt, Jr.
 NOTARIES

THE NOTARY'S ACKNOWLEDGEMENT
 UNITED STATES OF AMERICA) SS
 STATE OF ALASKA)
 CITY AND BOROUGH OF SITKA)

THIS IS TO CERTIFY THAT ON THIS 22nd DAY OF DECEMBER, 1987, BEFORE ME, THE UNDERSIGNED, A NOTARY PUBLIC IN AND FOR THE STATE OF ALASKA, DULY COMMISSIONED AND SHOWN, PERSONALLY APPEARED Hugh Moffatt, Jr. & Tori L. Love TO ME KNOWN TO BE IDENTICAL INDIVIDUAL(S) MENTIONED AND WHO EXECUTED THE WITHIN PLAT AND STIPPLED THE SAME FREELY AND VOLUNTARILY FOR THE USES AND PURPOSES THEREIN SPECIFIED.

WITNESS MY HAND AND NOTARIAL SEAL THE DAY AND YEAR IN THIS CERTIFICATE FIRST HEREIN WRITTEN.
Charles J. Johnson
 NOTARY PUBLIC IN AND FOR THE STATE OF ALASKA.
 MY COMMISSION EXPIRES 12/26/91 12/23/90

CERTIFICATE OF APPROVAL BY THE ASSEMBLY
 I HEREBY CERTIFY THAT THE SUBDIVISION PLAT SHOWN HEREIN HAS BEEN FOUND TO COMPLY WITH THE SUBDIVISION REGULATIONS OF THE CITY AND BOROUGH OF SITKA, AND THAT SAID PLAT HAS BEEN APPROVED BY THE ASSEMBLY AS REQUIRED IN PARAGRAPH 22 OF THE CITY AND BOROUGH CHARTER.
 AND THAT THE PLAT SHOWN HEREIN HAS BEEN APPROVED FOR RECORDING IN THE OFFICE OF THE DISTRICT COURT, EX OFFICIO RECORDER, SITKA, ALASKA.
 DATE 12/22/87
John D. McCarbin
 MAYOR



CERTIFICATE
 STATE OF ALASKA) SS
 1ST JUDICIAL DISTRICT)
 I, THE UNDERSIGNED, BEING DULY APPOINTED AND QUALIFIED AND ACTING ASSESSOR FOR THE CITY AND BOROUGH OF SITKA, DO HEREBY CERTIFY THAT, ACCORDING TO THE FOLLOWING DESCRIBED PROPERTY IS CARRIED ON THE TAX RECORDS IN THE NAME OF:
John L. Love
 AND THAT ACCORDING TO RECORDS IN MY POSSESSION ALL TAXES ASSESSED AGAINST SAID LANDS IN FAVOR OF THE CITY AND BOROUGH OF SITKA ARE PAID IN FULL, THAT CURRENT TAXES FOR THE YEAR 1987 WILL BE DUE ON OR BEFORE Jan. 8
 DATED THIS 21 DAY OF December, 1987
 AT SITKA, ALASKA
Gene Parth
 ASSESSOR, CITY AND BOROUGH OF SITKA

SURVEYOR'S CERTIFICATE
 I HEREBY CERTIFY THAT I AM PROPERLY REGISTERED AND LICENSED TO PRACTICE LAND SURVEYING IN THE STATE OF ALASKA, AND THAT THIS PLAN REPRESENTS A SURVEY MADE BY ME OR UNDER MY DIRECT SUPERVISION, AND THE MONUMENTS SHOWN THEREON ACTUALLY OCCUPY THE CORNERS AND THAT ALL DIMENSIONS AND OTHER DETAILS ARE CORRECT.
 DATE 11/87
Charles E. Stanger
 REGISTERED LAND SURVEYOR

CERTIFICATE OF PAYMENT OF LOCAL IMPROVEMENT DISTRICT
 I, THE UNDERSIGNED, BEING DULY APPOINTED AND QUALIFIED AND ACTING FINANCE DIRECTOR FOR THE CITY AND BOROUGH OF SITKA, DO HEREBY CERTIFY THAT, ACCORDING TO THE RECORDS OF THE DISTRICT COURT, ALL TAXES AND LOCAL IMPROVEMENTS DUE ON THE PROPERTY SHOWN ARE PAID IN FULL.
 DATED THIS 21 DAY OF DECEMBER, 1987, AT SITKA, ALASKA.
John D. McCarbin
 FINANCE DIRECTOR, CITY AND BOROUGH OF SITKA.

CERTIFICATE OF APPROVAL BY THE BOARD
 I HEREBY CERTIFY THAT THE SUBDIVISION PLAT SHOWN HEREIN HAS BEEN FOUND TO COMPLY WITH THE SUBDIVISION REGULATIONS OF THE CITY AND BOROUGH OF SITKA AND THAT THE PLAT SHOWN HEREIN HAS BEEN APPROVED FOR RECORDING IN THE OFFICE OF THE DISTRICT COURT, EX OFFICIO RECORDER, SITKA, ALASKA.
 DATE 12/17/87
Harold Stedman
 CHAIRMAN

ATTEST:
Debbie Turner
 SECRETARY

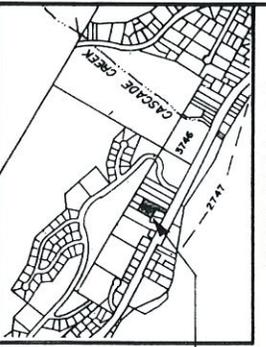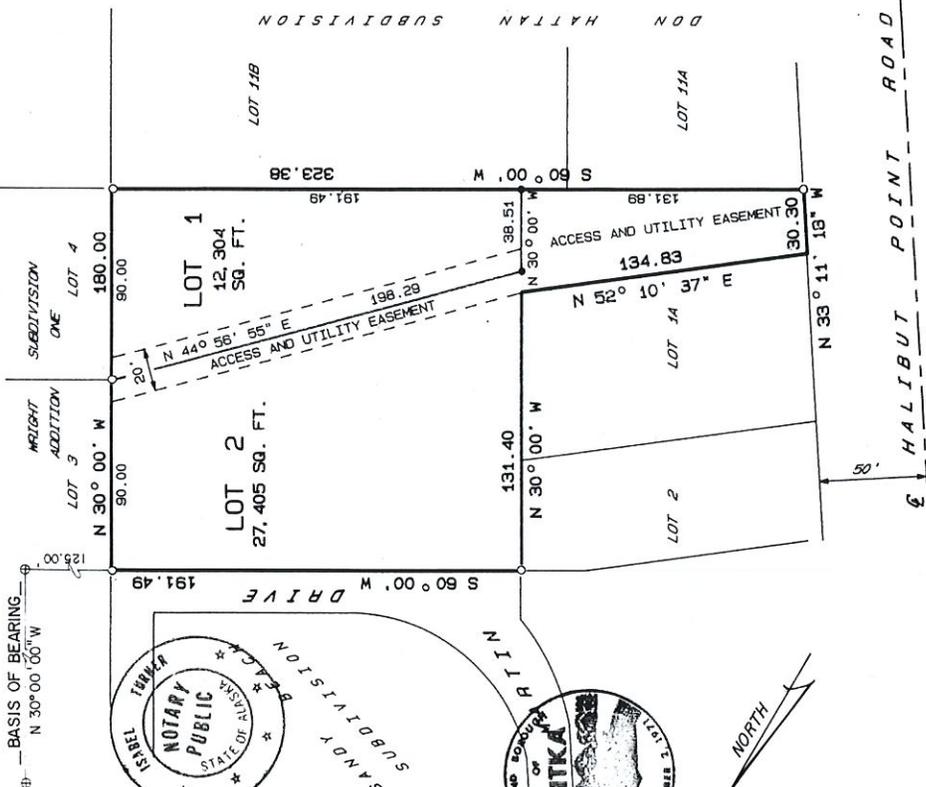

VICINITY MAP
 SCALE: 1" = 1000'

CERTIFICATE OF OWNERSHIP AND DEDICATION
 I HEREBY CERTIFY THAT I AM THE OWNER OF THE PROPERTY SHOWN AND DESCRIBED HEREIN AND THAT I HEREBY ADOPT THIS PLAN OF SUBDIVISION WITH MY CONSENT AND APPROVAL AND I AGREE TO THE ALLEYS, WALKS, PARKS, AND OTHER OPEN SPACES TO PUBLIC OR PRIVATE USE AS NOTED.
 DATE Dec. 2, 1987
Wright & Wright
Charles L. Wright

NOTARY'S ACKNOWLEDGEMENT
 STATE OF ALASKA)
 ON THIS 2nd DAY OF December, A.D., 1987, BEFORE ME, THE UNDERSIGNED, A NOTARY PUBLIC IN AND FOR THE STATE OF ALASKA, DULY COMMISSIONED AND SHOWN, PERSONALLY APPEARED Wright & Wright TO ME KNOWN TO BE IDENTICAL INDIVIDUAL(S) MENTIONED AND WHO EXECUTED THE FOREGOING INSTRUMENT FOR THE PURPOSES AND PURPOSES SPECIFIED THEREIN AND WHO EXECUTED THE WITHIN PLAT AND STIPPLED THE SAME FREELY AND VOLUNTARILY FOR THE USES AND PURPOSES THEREIN SPECIFIED.
 WITNESS MY HAND AND NOTARIAL SEAL ABOVE WRITTEN.
 DATED THIS 2nd DAY OF December, 1987, AT SITKA, ALASKA.
Wright & Wright
 NOTARY PUBLIC IN AND FOR THE STATE OF ALASKA
 My Commission Expires 12/23/90

CERTIFICATE
 STATE OF ALASKA) SS
 1ST JUDICIAL DISTRICT)
 I, THE UNDERSIGNED, BEING DULY APPOINTED AND QUALIFIED AND ACTING ASSESSOR FOR THE CITY AND BOROUGH OF SITKA, DO HEREBY CERTIFY THAT, ACCORDING TO THE FOLLOWING DESCRIBED PROPERTY IS CARRIED ON THE TAX RECORDS IN THE NAME OF:
Wright & Wright
 AND THAT ACCORDING TO RECORDS IN MY POSSESSION ALL TAXES ASSESSED AGAINST SAID LANDS IN FAVOR OF THE CITY AND BOROUGH OF SITKA ARE PAID IN FULL, THAT CURRENT TAXES FOR THE YEAR 1987 WILL BE DUE ON OR BEFORE Jan. 8
 DATED THIS 21 DAY OF December, 1987
 AT SITKA, ALASKA
Gene Parth
 ASSESSOR, CITY AND BOROUGH OF SITKA

SURVEYOR'S CERTIFICATE
 I HEREBY CERTIFY THAT I AM PROPERLY REGISTERED AND LICENSED TO PRACTICE LAND SURVEYING IN THE STATE OF ALASKA, AND THAT THIS PLAN REPRESENTS A SURVEY MADE BY ME OR UNDER MY DIRECT SUPERVISION, AND THE MONUMENTS SHOWN THEREON ACTUALLY OCCUPY THE CORNERS AND THAT ALL DIMENSIONS AND OTHER DETAILS ARE CORRECT.
 DATE 11/87
Charles E. Stanger
 REGISTERED LAND SURVEYOR

WRIGHT SUBDIVISION ADDITION TWO
 A SUBDIVISION OF LOTS 1 & 2, WRIGHT SUBDIVISION, ADDITION ONE
 SCALE 1" = 40'
 DRAWN BY: CAJ
 JOB NO: 819
 PREPARED FOR: MR. VIRGIL WRIGHT
 2180 HALIBUT POINT RD.
 SITKA, AK 99835

PREPARED BY:
STRAGIER ENGINEERING SERVICES, INC.
 CIVIL ENGINEERING
 LAND SURVEYING
 54 DEWEY ST., SITKA, ALASKA 99835
 MRS. "BAM" STANGER, P.E., A.L.S., PRESIDENT

LEGEND
 ⊕ USGLD BRASS CAP MON., RECOVERED
 • REBAR & CAP, SET THIS SURVEY
 ○ REBAR & CAP, SET PREVIOUS SURVEY

RECORDED - FILED
 SITKA, ALASKA
 DEC 23 1987
 CLERK
 504 W. 3rd ST.
 SITKA, AK 99835

NOTARY PUBLIC
 STATE OF ALASKA
 VIRGIL WRIGHT
 12/23/90



PLAT 87-35