


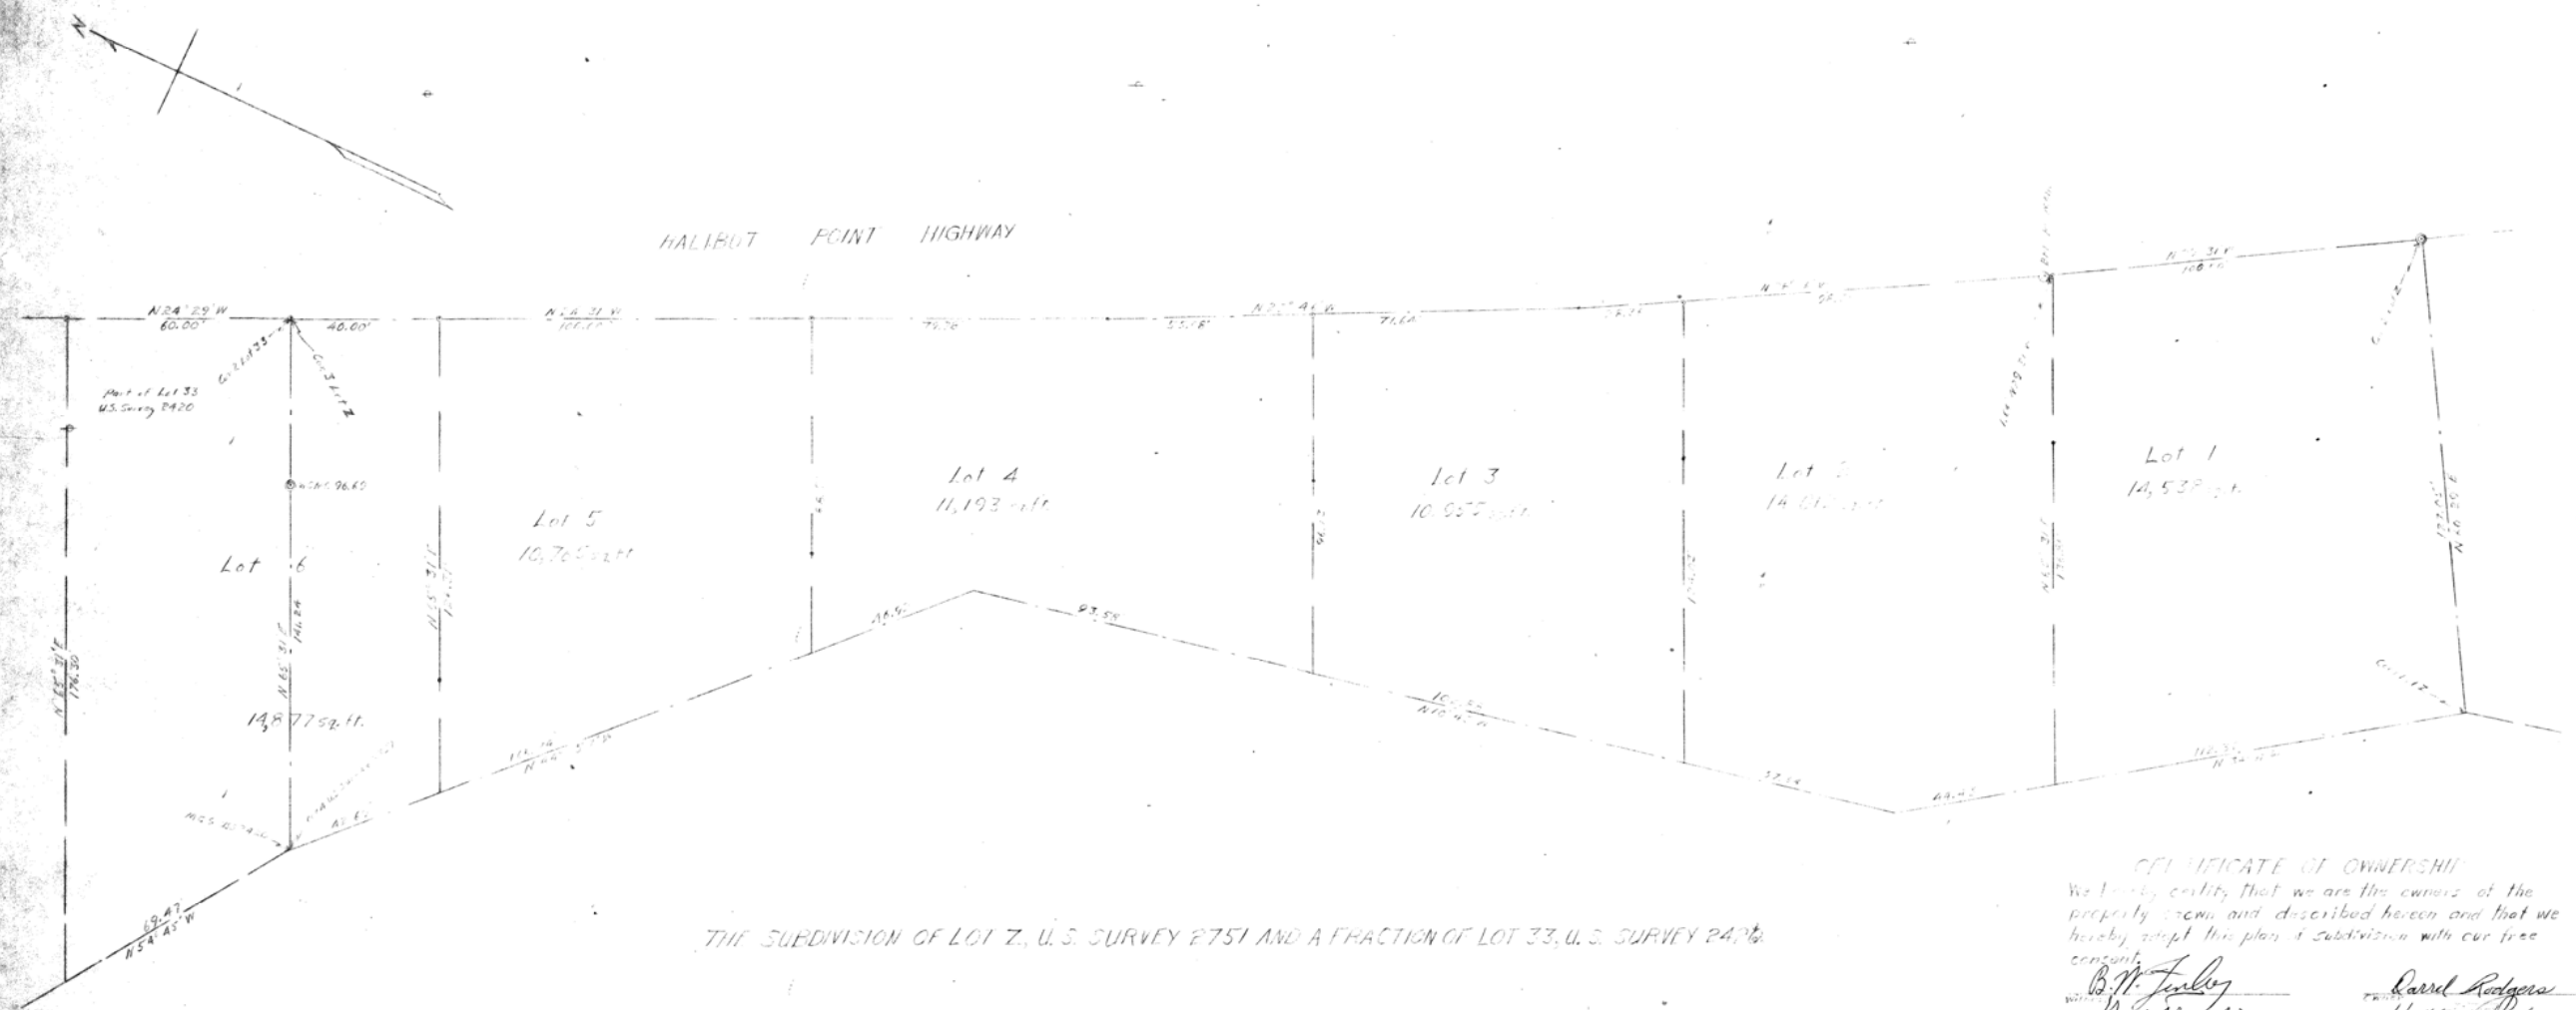

THE SUBDIVISION OF LOT Z, U.S. SURVEY 2751 AND A FRACTION OF LOT 33, U.S. SURVEY 2420.

Legend

Bears Monument

Lot Corner Stake with iron pipe


Without Mark, to Lot Line

Boundary Lot Z

Power Lines

Scale 1"=20'

Note: No Platting Board Established.

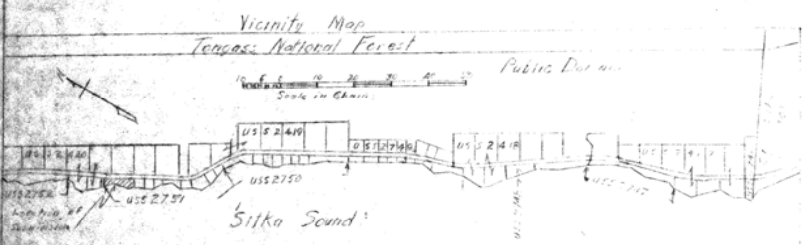

CERTIFICATE OF OWNERSHIP

We hereby certify that we are the owners of the property shown and described herein and that we hereby adopt this plan of subdivision with our free consent.

B. M. Finley
Witness

Harriet Rodgers
Witness

S. E. Knutson
Notary Public

Robert Maguire
My Commission Expires

CERTIFICATE OF REGISTERED ENGINEER

I hereby certify that I am a registered professional engineer and that this Plot represents the survey made by me, and the monuments shown thereof actually exist as locates, and that all dimensional and other details are correct.

July 18, 1962

John D. Ballard
Registered Professional Engineer

RECORDED FILED

DATE 7-25-1962

TIME 4:30 P.M.

RECORDED BY *Harriet Rodgers*

INDEXED BY *John D. Ballard*

SITKA.

Serial No. 62-44

Drawer # 1

No 23

49TH DISTRICT

588 E

Galt

filed 7-26-62

File # 23

Sub-Div. of Lot 'Z'
18 survey 2751

and Fraction of Lot 33
18 survey 2420