

CERTIFICATE OF APPROVAL BY THE COUNCIL

I hereby certify the Amended Subdivision Plat shown hereon has been found to comply with the Subdivision Regulations of the City of Sitka, and that said Amended Plat has been approved by the Common Council as recorded in Minutes Book 5, page 335, dated 10-13-59, and that the Amended Plat shown hereon has been approved for recording in the office of the United States Commissioner, ex-officio Recorder, Sitka, Alaska

Date 10-15-59
 Mayor
 ATTEST:
 City Clerk
 SEAL

RECORDED AT: 1:30 P.M. 10/16/59
 VOL. 1 OF Plat
 SITKA DISTRICT RECORDER A. H. Shannon


United States of America
 State of Washington

This is to Certify that on this 15th day of September 1959, before me, the Undersigned, Notary Public in and for the State of Washington, duly commissioned and sworn as such, personally came Jakob Jukuyama President, and Daniel J. Deswell Secretary of The Sitka Housing Development Co., and they acknowledge, severally, that they have authority to sign for said Company.

Witness my hand and notarial seal the day and year last above written.

Sheradine Ackley
 Notary Public in and for State of Washington

My Commission Expires Oct. 13 1959

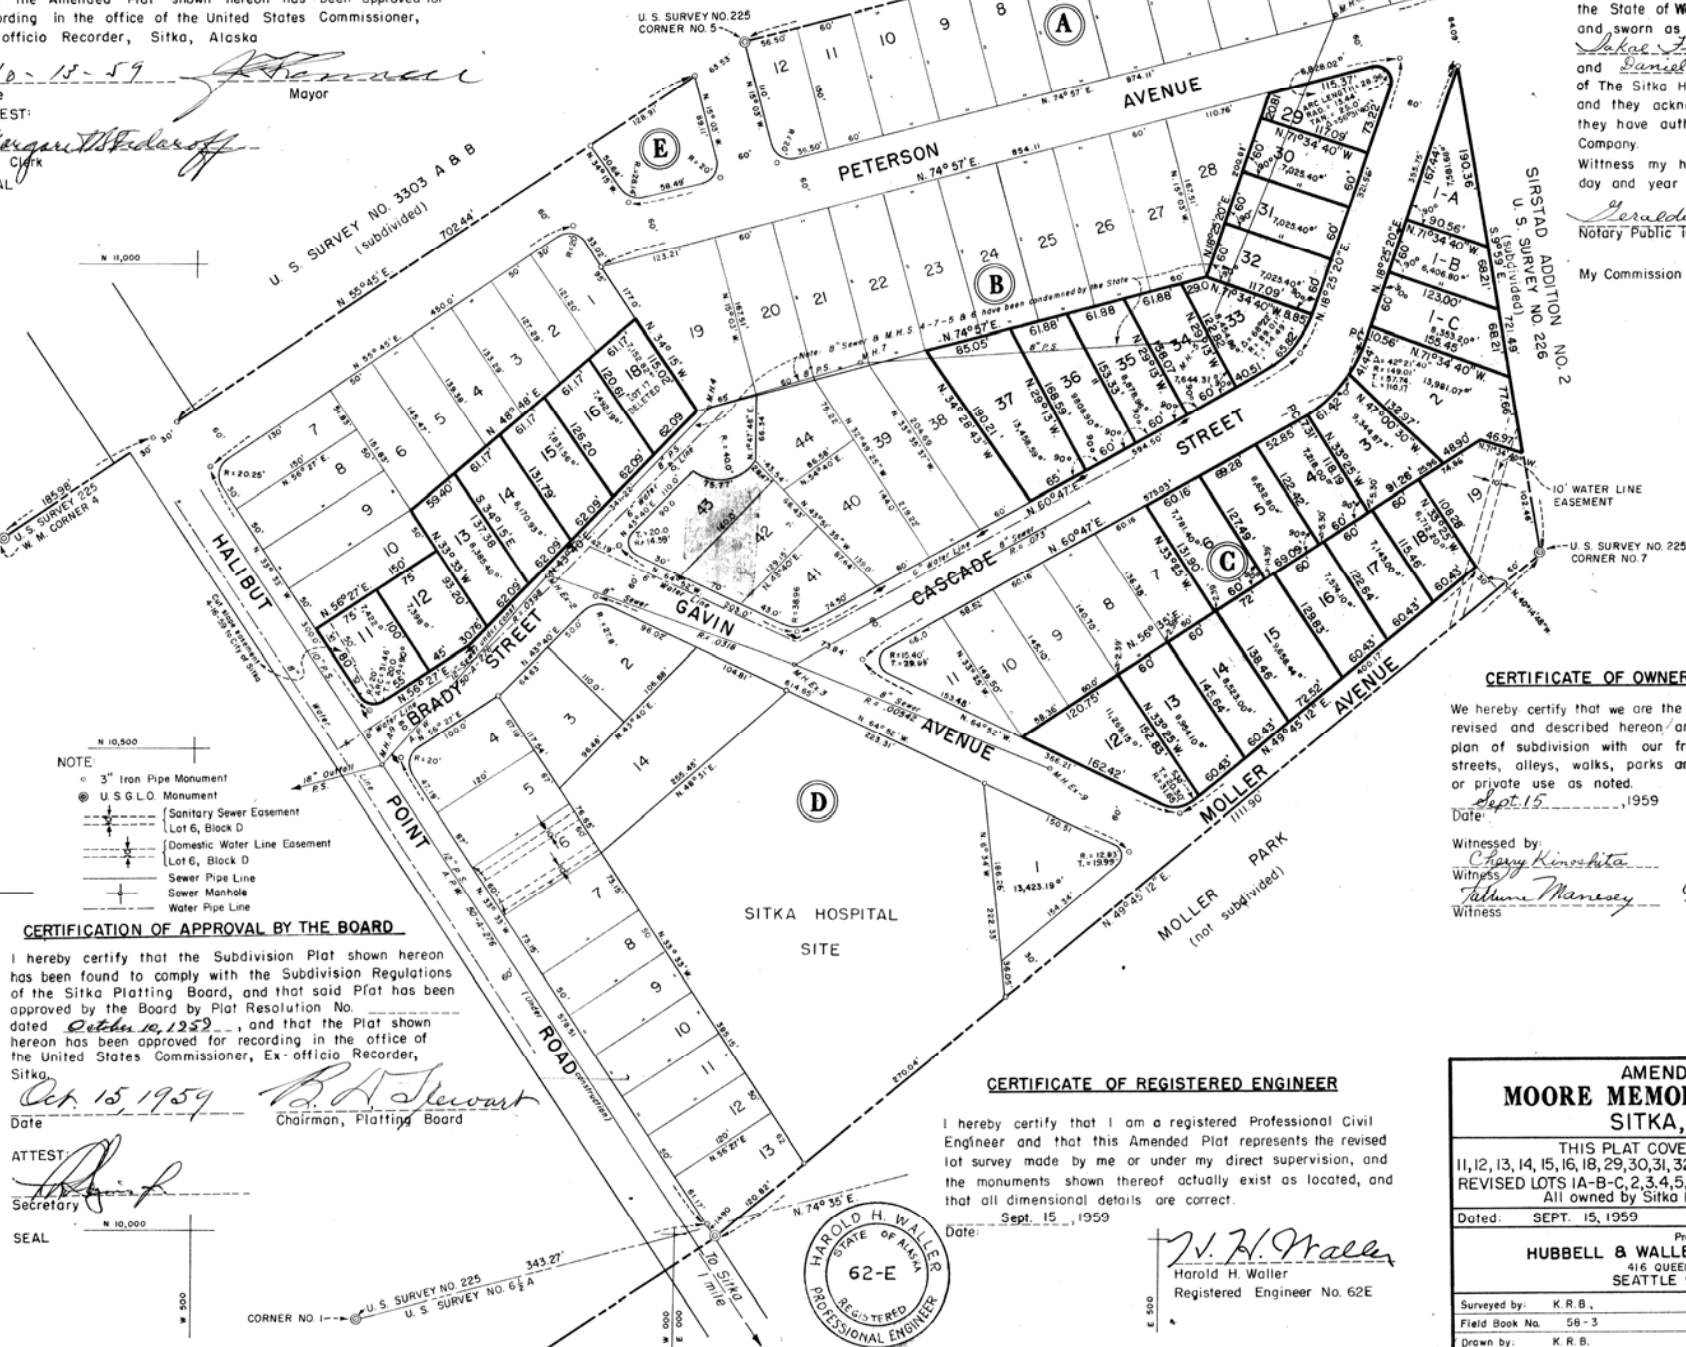

CERTIFICATE OF OWNERSHIP AND DEDICATION

We hereby certify that we are the owners of the property shown revised and described hereon/ and that we hereby adopt this plan of subdivision with our free consent, and dedicate all streets, alleys, walks, parks and other open spaces to public or private use as noted.

Date Sept 15, 1959
 SITKA HOUSING DEVELOPMENT CO.
 311 AMERICAN BUILDING SEATTLE 4, WASH.
 Owners
 Witnessed by Cherry Kinoshita
 Witness Jakob Jukuyama President
William Manesey Secretary



CERTIFICATION OF APPROVAL BY THE BOARD

I hereby certify that the Subdivision Plat shown hereon has been found to comply with the Subdivision Regulations of the Sitka Platting Board, and that said Plat has been approved by the Board by Plat Resolution No. dated October 10, 1959, and that the Plat shown hereon has been approved for recording in the office of the United States Commissioner, Ex-officio Recorder, Sitka.

Date Oct. 15, 1959
 Chairman, Platting Board

ATTEST:
 Secretary

SEAL

CERTIFICATE OF REGISTERED ENGINEER

I hereby certify that I am a registered Professional Civil Engineer and that this Amended Plat represents the revised lot survey made by me or under my direct supervision, and the monuments shown thereof actually exist as located, and that all dimensional details are correct.

Date Sept. 15, 1959
H. H. Waller
 Harold H. Waller
 Registered Engineer No. 62E



AMENDED PLAT MOORE MEMORIAL ADDITION SITKA, ALASKA

THIS PLAT COVERS REVISED LOTS 11, 12, 13, 14, 15, 16, 18, 29, 30, 31, 32, 33, 34, 35, 36, 8, 37, BLOCK B ALSO REVISED LOTS 1A-B-C, 2, 3, 4, 5, 6, 12, 13, 14, 15, 16, 17, 8, BLOCK C All owned by Sitka Housing Development Co.

Dated: SEPT. 15, 1959	Scale: 1" = 100'
Prepared by: HUBBELL & WALLER ENGINEERING CORP. 416 QUEEN ANNE AVENUE SEATTLE 9, WASHINGTON	Sheet 1 of 2
Surveyed by: K. R. B.	Traced by: E. C. P., 9-15-59
Field Book No. 58-3	Checked by: K. R. B., 59
Drawn by: K. R. B.	Approved by: H. H. W., 59