


2950 Sawmill Creek Rd
BABB

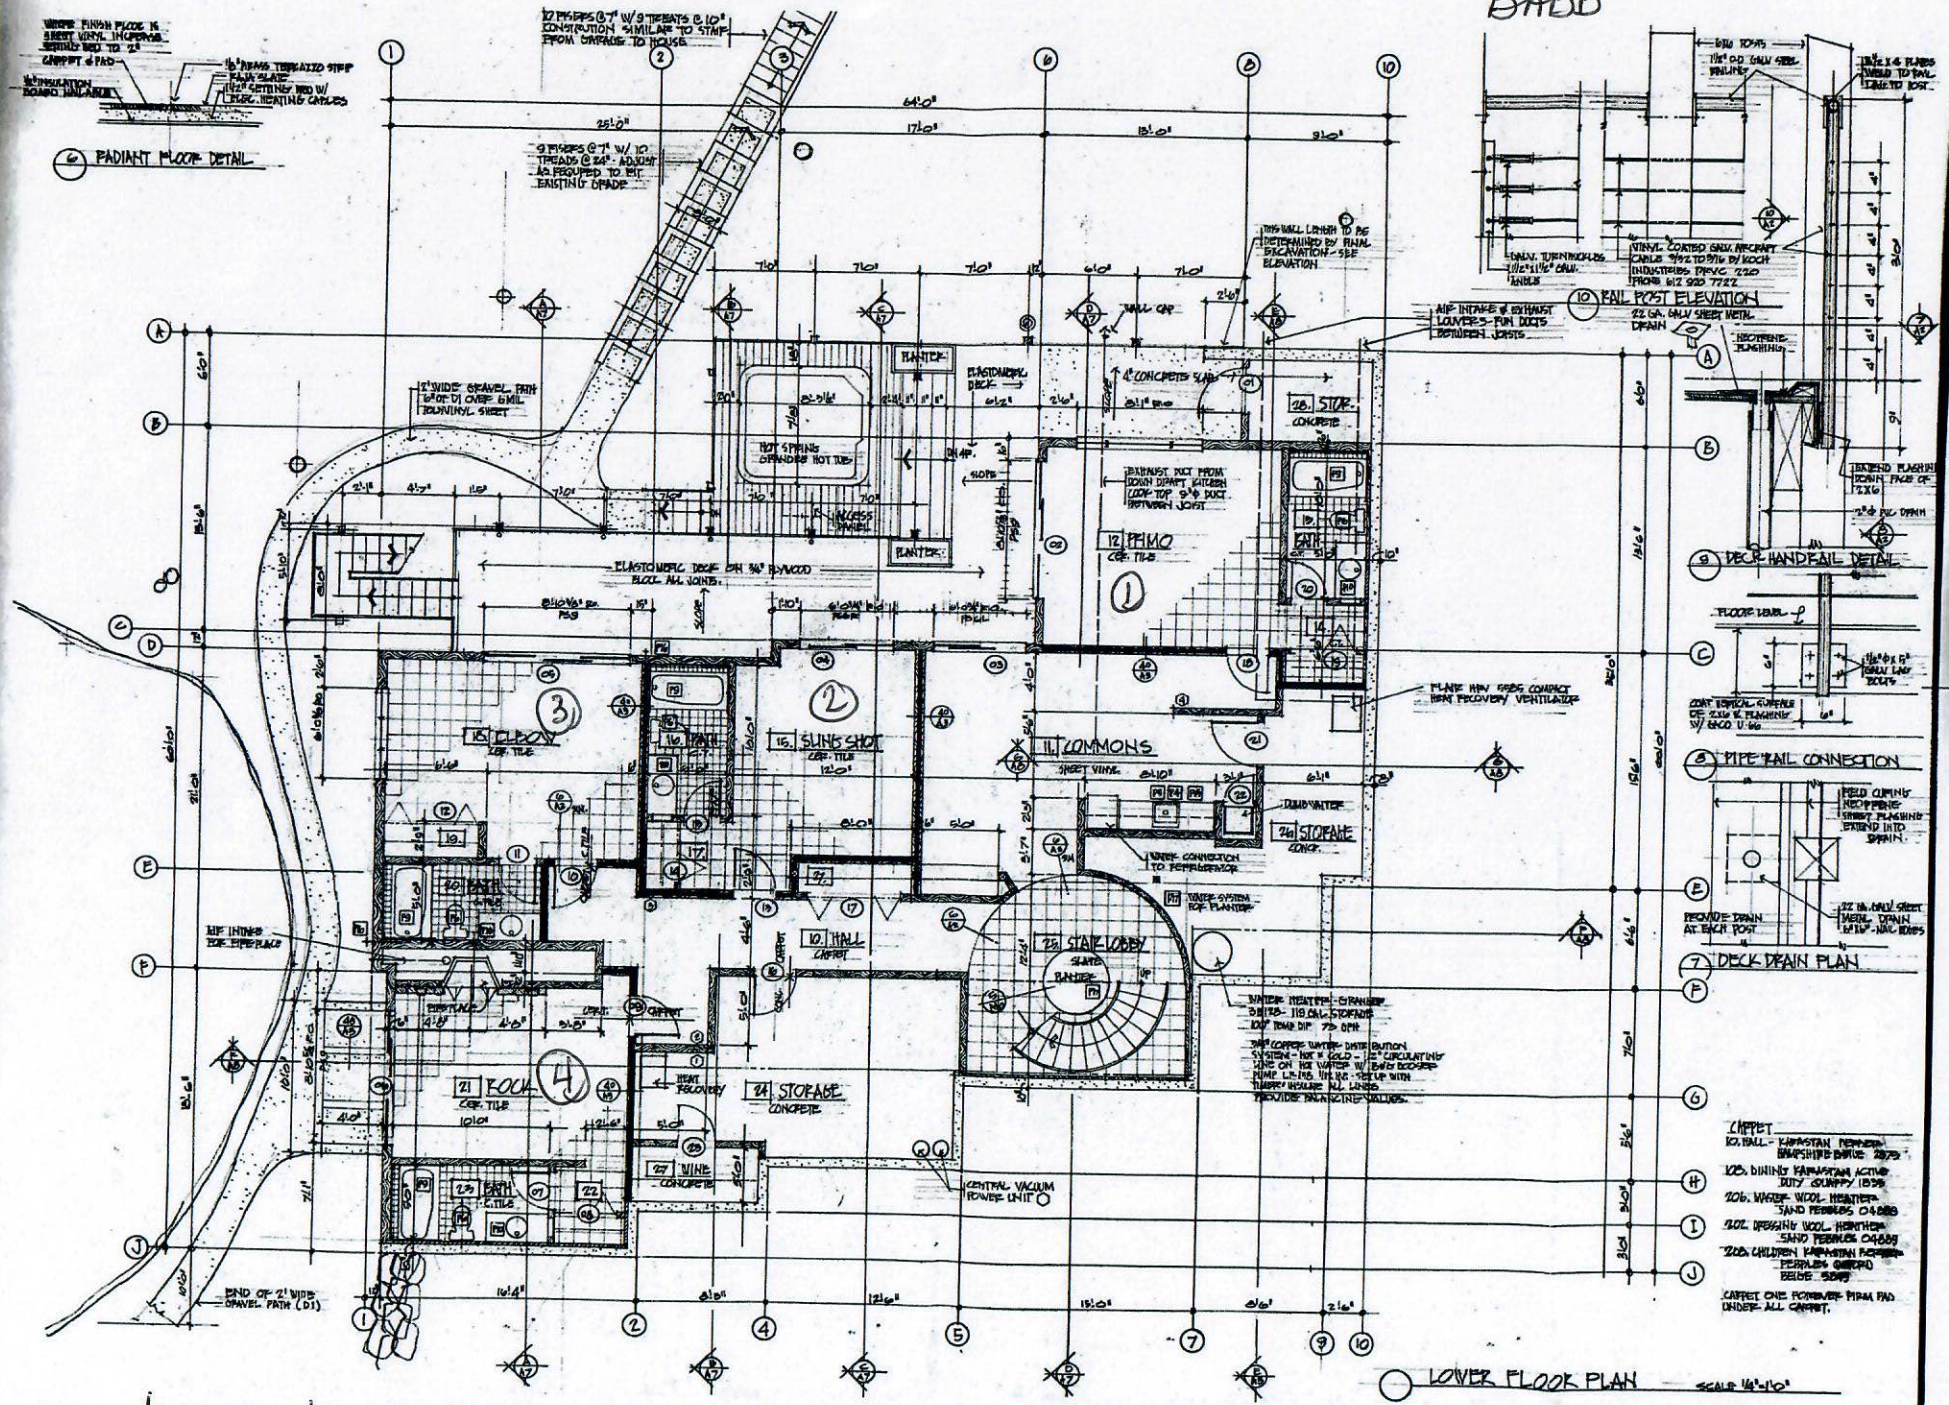

Lower Level Floor Plan - 4 bedrooms / 4 baths Commons w/ Kitchen Area