


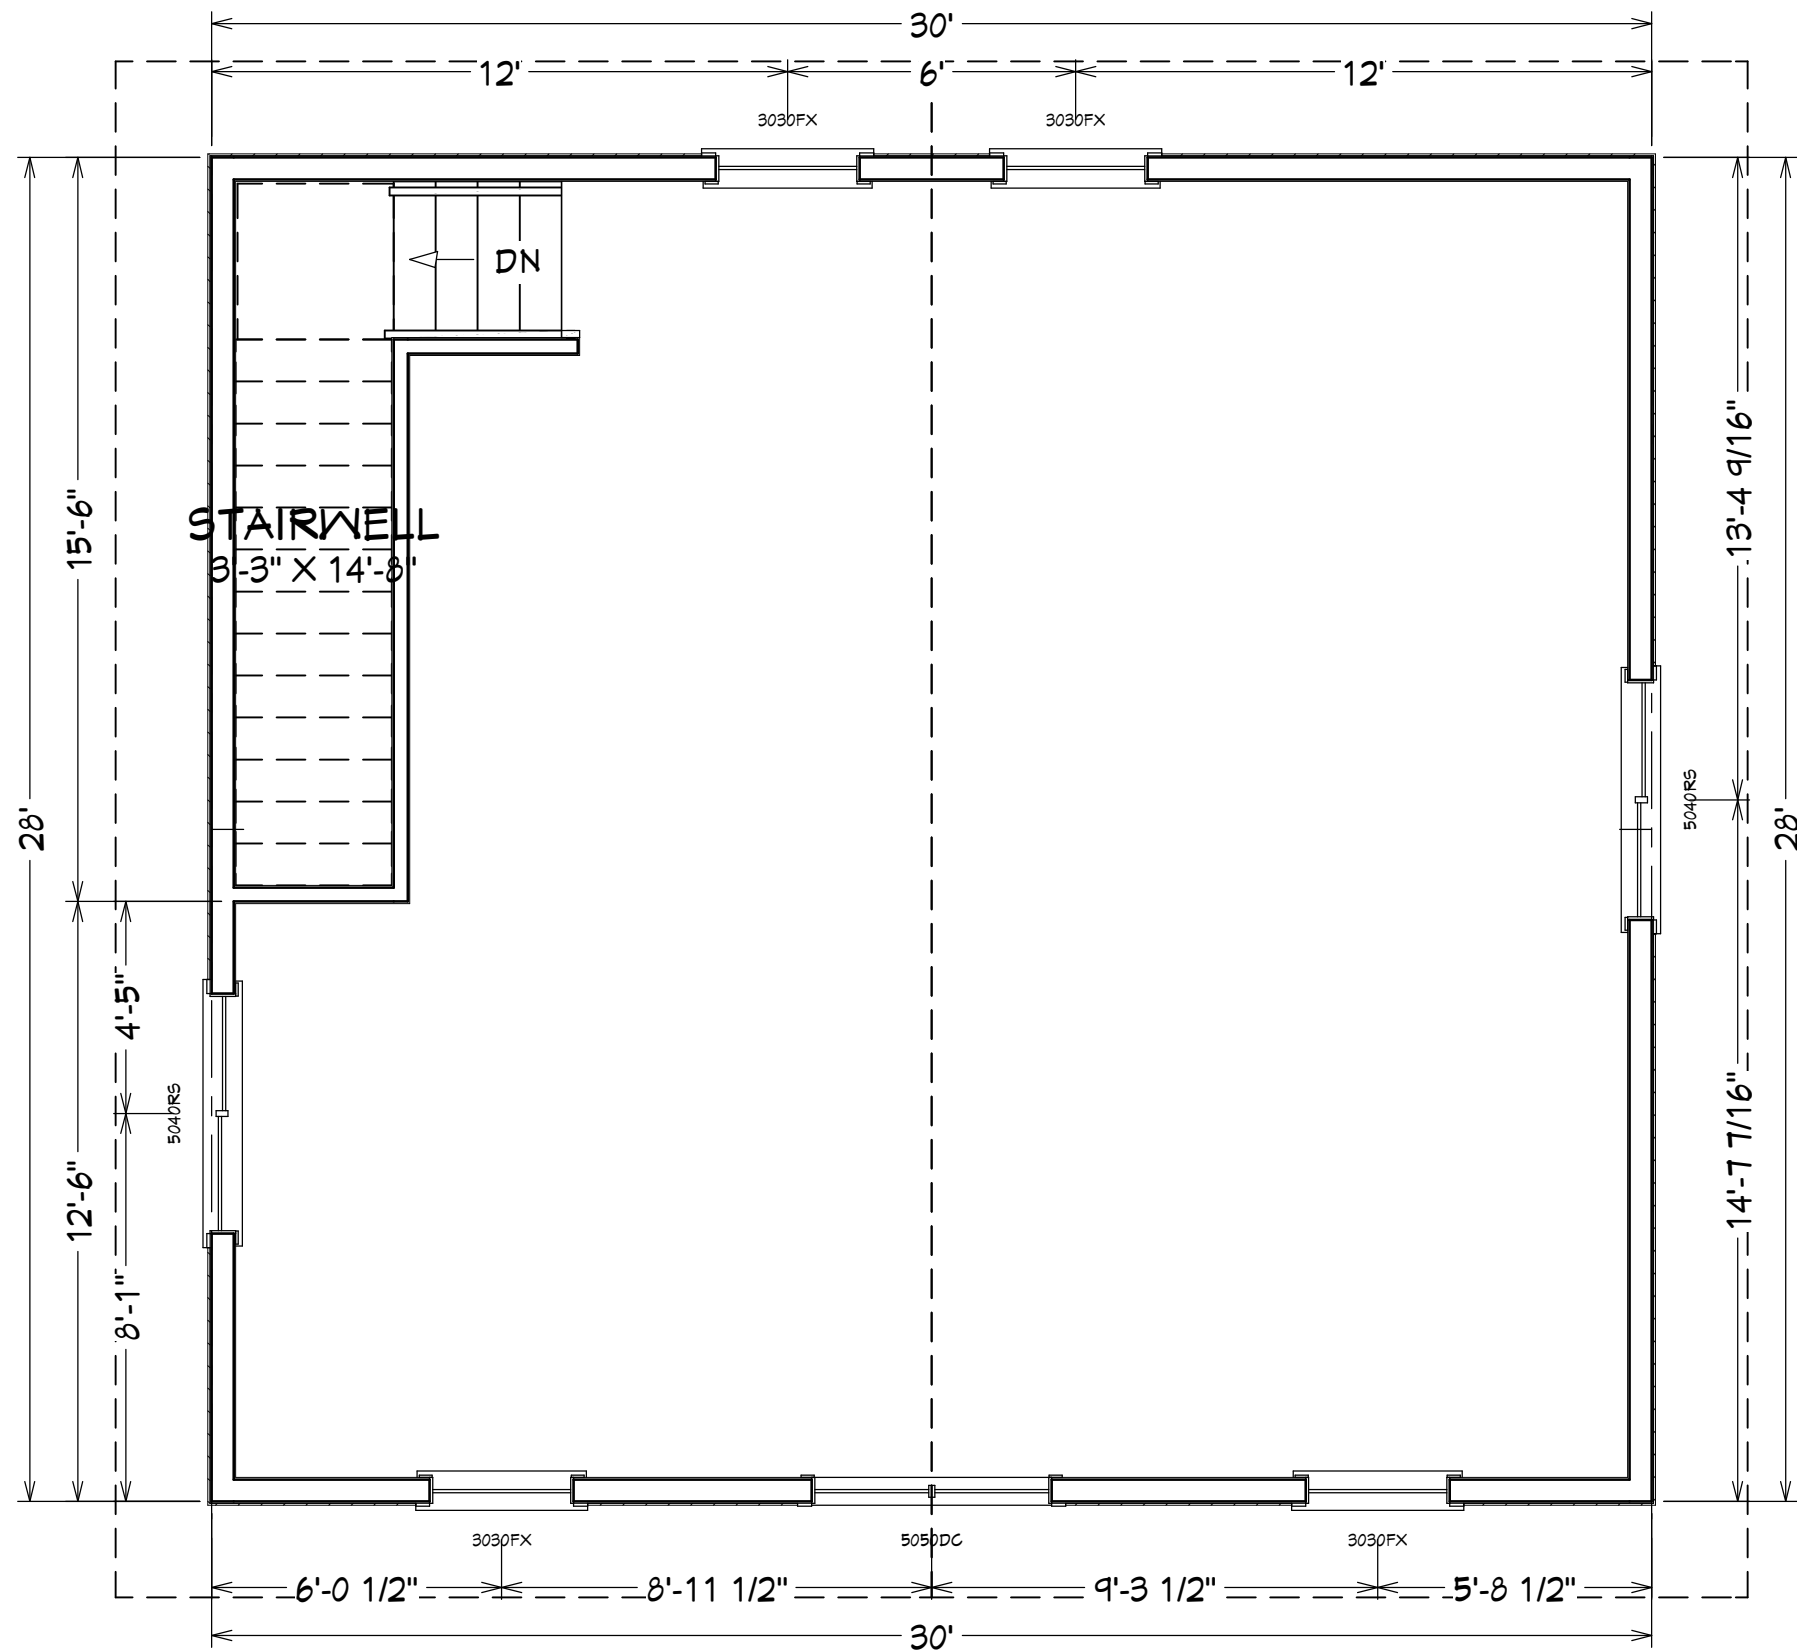

2nd Floor 1/4 in = 1 ft

REVISION TABLE			
NUMBER	DATE	REVISOR	DESCRIPTION

Turner Remodel Project

DRAWINGS PROVIDED BY: Jill Hirai

DATE: 3/28/21

SCALE: 1/4 in = 1 ft

SHEET: 3

