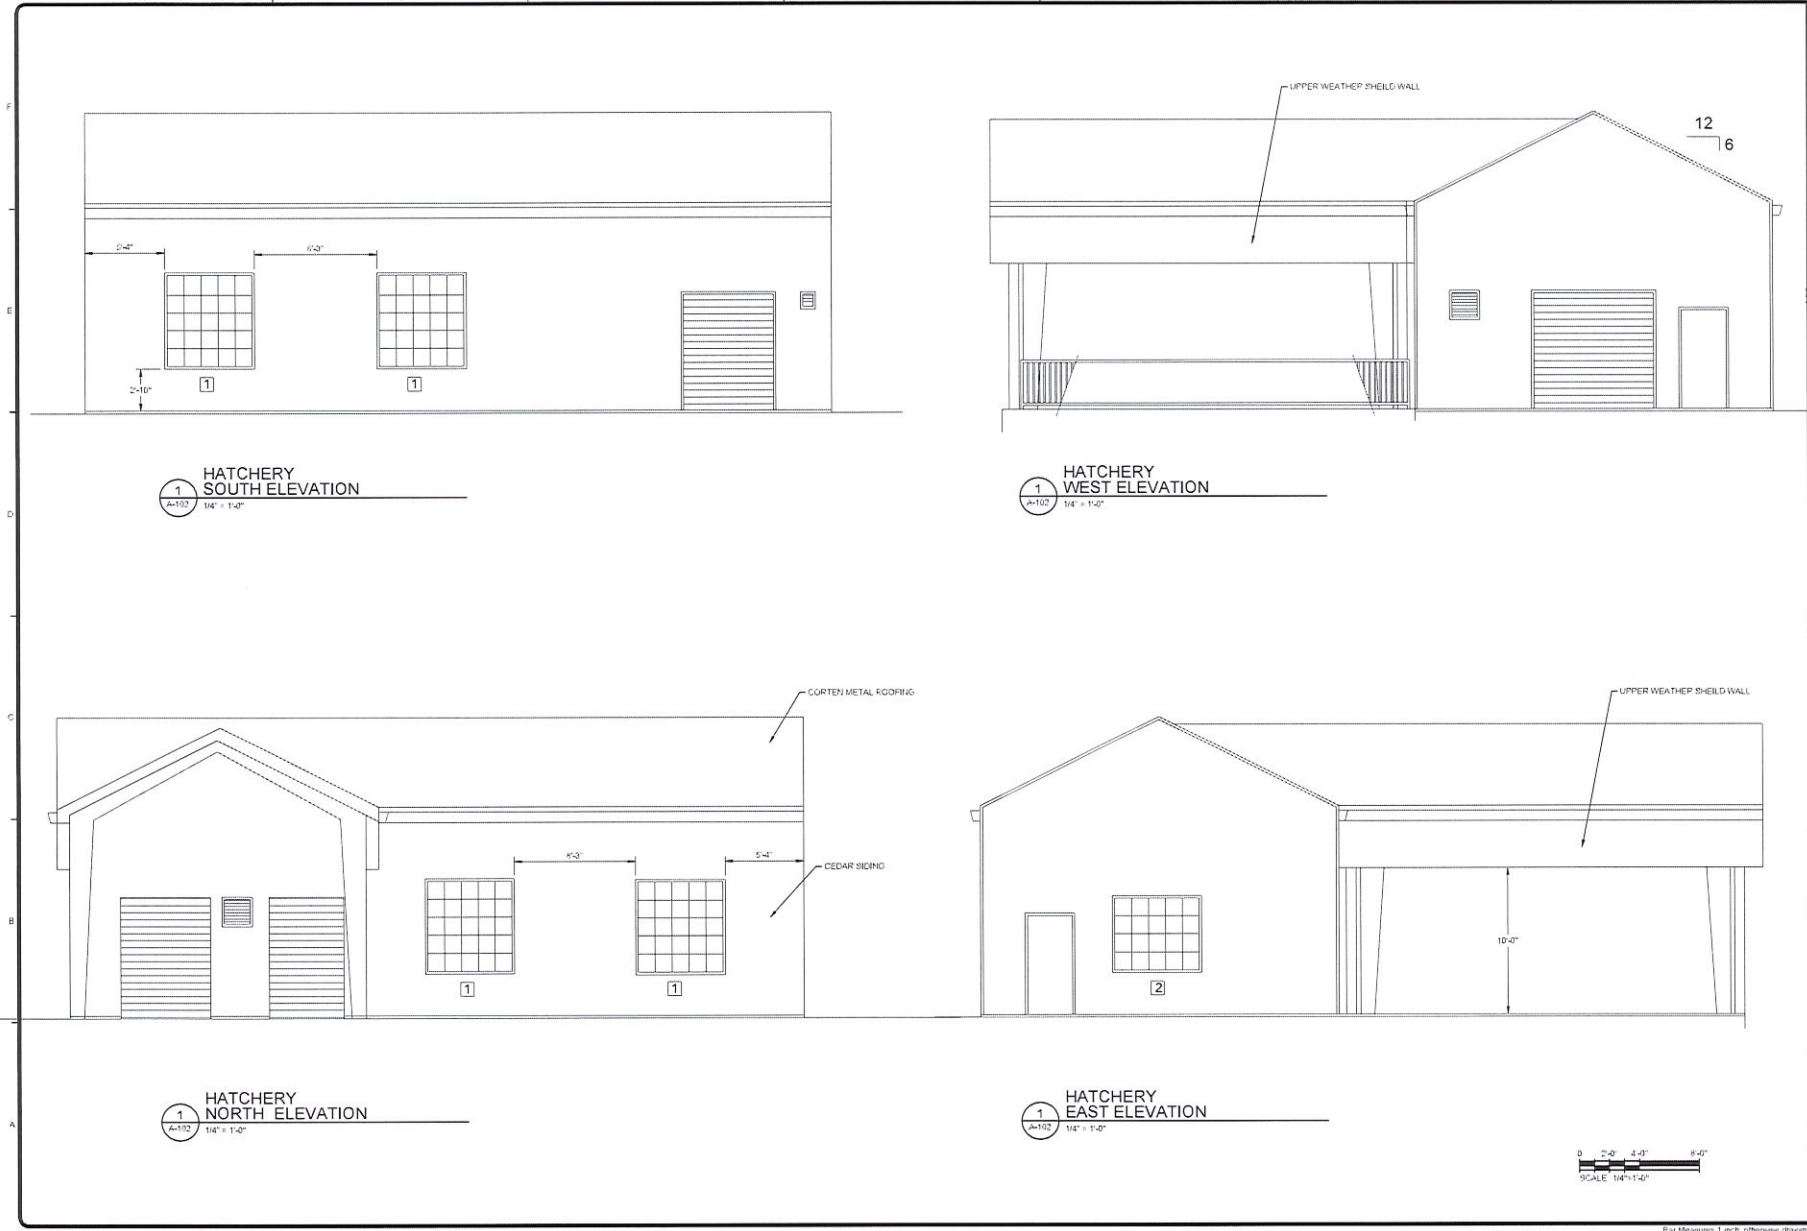


[illegible]

INCUBATION UPGRADES	
ELEVATIONS	
PROJ	200-A-201-1-19001
DESIG	NMB
DRYIN	ECW
CHKD	DRS

A-201