


# CERTIFICATE OF APPROVAL BY THE ASSEMBLY

I HEREBY CERTIFY THAT THE SUBDIVISION PLAT SHOWN HEREON HAS BEEN FOUND TO COMPLY WITH THE SUBDIVISION REGULATIONS OF THE CITY AND BOROUGH OF SITKA ASSEMBLY AS RECORDED IN MINUTE BOOK . . . PAGE . . . DATED . . . 19 . . . AND THAT THE PLAT SHOWN HEREON HAS BEEN APPROVED FOR RECORDING IN THE OFFICE OF THE DISTRICT COURT, EX-OFFICIO RECORDER, SITKA, ALASKA.

DATE 2/9/79  
MAYOR Philip S. Davis  
CITY AND BOROUGH CLERK Bonnie Davis

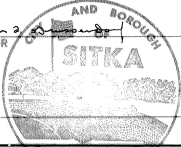

# CERTIFICATE OF APPROVAL BY THE BOARD

I HEREBY CERTIFY THAT THE SUBDIVISION PLAT SHOWN HEREON HAS BEEN FOUND TO COMPLY WITH THE SUBDIVISION REGULATIONS OF THE CITY AND BOROUGH OF SITKA PLATTING BOARD, AND THAT SAID PLAT HAS BEEN APPROVED BY THE BOARD BY PLAT RESOLUTION NO. . . DATED . . . 19 . . . AND THAT THE PLAT SHOWN HEREON HAS BEEN APPROVED FOR RECORDING IN THE OFFICE OF THE DISTRICT MAGISTRATE, EX-OFFICIO RECORDER, SITKA, ALASKA.

DATE FEB 8, 1979  
CHAIRMAN, PLATTING BOARD Robert T. Couch

# CERTIFICATE OF OWNERSHIP AND DEDICATION

WE HEREBY CERTIFY THAT WE ARE THE OWNERS OF THE PROPERTY SHOWN AND DESCRIBED HEREON AND THAT WE HEREBY ADOPT THIS PLAN OF SUBDIVISION WITH OUR FREE CONSENT, AND DEDICATE ALL STREETS, ALLEYS, WALKS, PARKS AND OTHER OPEN SPACES TO PUBLIC OR PRIVATE USE AS NOTED.

DATE 2-5-79  
WITNESS Deanna Rogers  
OWNER Michael J. White  
Deanna F. White

# NOTARY'S ACKNOWLEDGEMENT

STATE OF ALASKA) SS  
FIRST JUDICIAL DISTRICT)  
THIS IS TO CERTIFY THAT ON THIS 5 DAY OF February 19 79 BEFORE ME, THE UNDERSIGNED A NOTARY PUBLIC IN AND FOR THE STATE OF ALASKA, PERSONALLY APPEARED Michael J. White AND Deanna F. White TO ME KNOWN AND KNOWN TO ME TO BE THE PERSONS NAMED IN THE FOREGOING CERTIFICATE OF OWNERSHIP AND DEDICATION AND THAT THEY INDIVIDUALLY ACKNOWLEDGED TO ME THAT THEY EXECUTED THE SAME FREELY AND VOLUNTARILY FOR THE USES AND PURPOSES THEREIN MENTIONED.

WITNESS MY HAND AND OFFICIAL SEAL THE DAY AND THE YEAR IN THIS CERTIFICATE NAMED FIRST ABOVE.

NOTARY PUBLIC FOR ALASKA Bonnie Davis  
MY COMMISSION EXPIRES July 20, 1982

# CERTIFICATE STATE OF ALASKA)


SS  
FIRST JUDICIAL DISTRICT)

I, THE UNDERSIGNED, BEING DULY APPOINTED AND QUALIFIED, AND AN ACTING ASSESSOR FOR THE CITY AND BOROUGH OF SITKA HEREBY CERTIFY THAT, ACCORDING TO THE RECORDS IN MY POSSESSION, THE FOLLOWING DESCRIBED PROPERTY IS CARRIED ON THE TAX RECORDS OF THE CITY AND BOROUGH OF SITKA IN THE NAME OF: MIKE/DEE WHITE

PHIL/BONNIE DAVIS

AND THAT, ACCORDING TO THE RECORDS IN MY POSSESSION, ALL TAXES ASSESSED AGAINST SAID LANDS AND IN FAVOR OF THE CITY AND BOROUGH OF SITKA ARE PAID IN FULL; THAT CURRENT TAXES FOR THE YEAR 1979 WILL BE DUE ON OR BEFORE JULY 31, 1979  
DATED THIS 6 DAY OF FEBRUARY, 1979

Phil Davis  
ASSESSOR, CITY AND BOROUGH OF SITKA

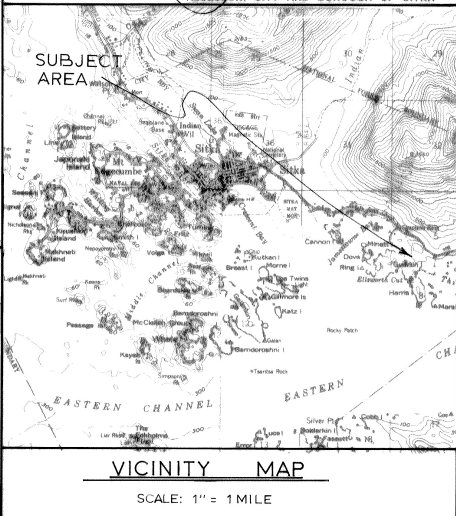




VICINITY MAP  
SCALE: 1" = 1 MILE

# LEGEND

- BRASS CAP MON. (FOUND)
- REBAR & PLASTIC CAP (SET)


# NOTE:

THIS AMENDED PLAT IS TO CORRECT DIMENSIONAL ERRORS, NOT INTENDED FOR A RESUBDIVISION.

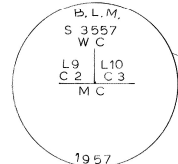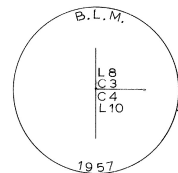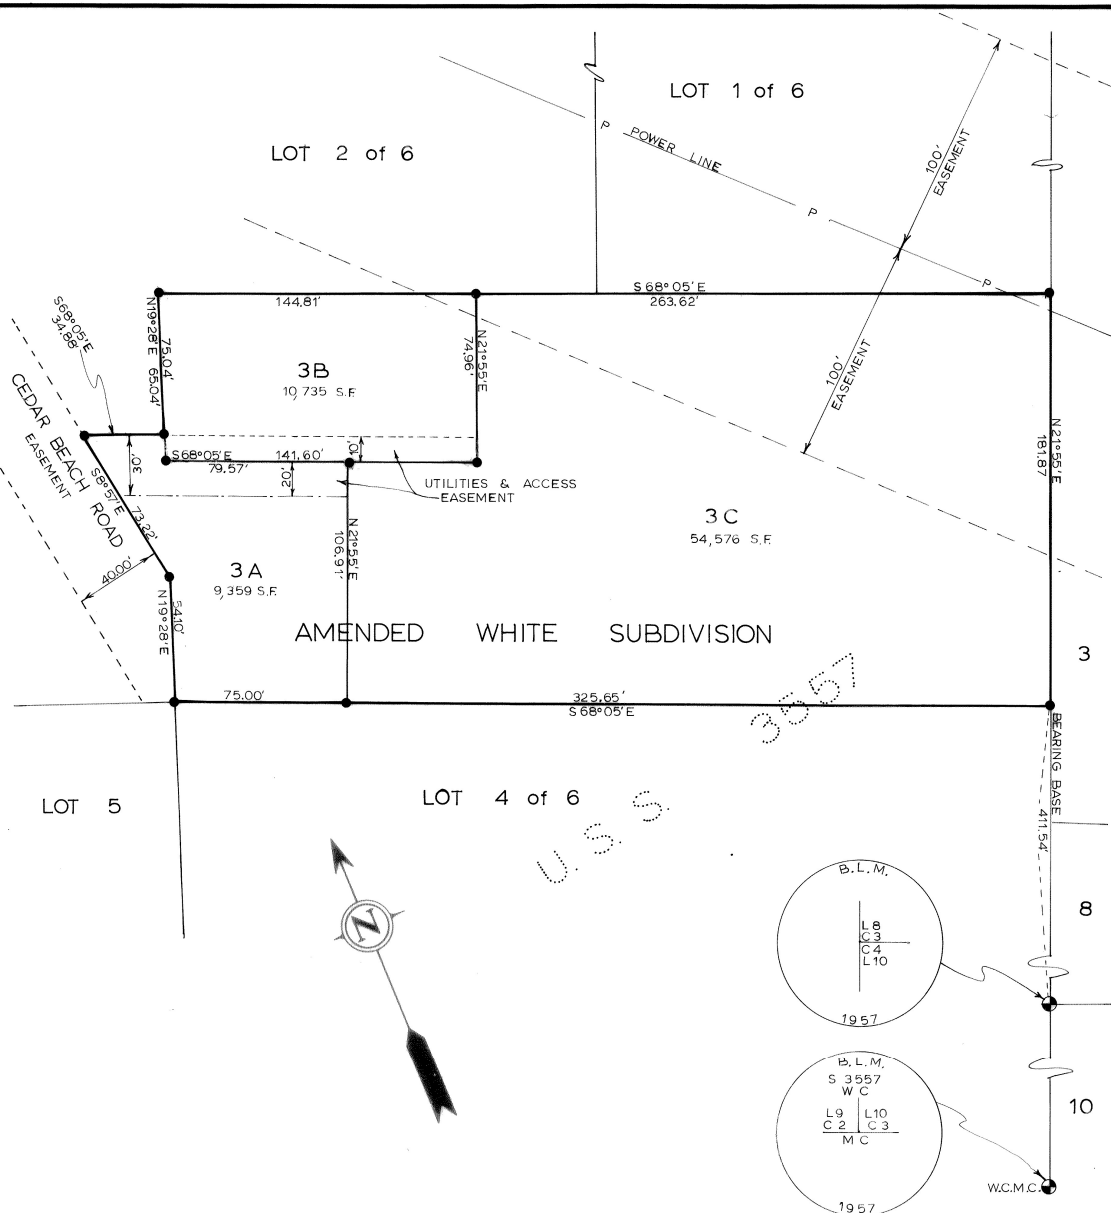

# SURVEYOR'S CERTIFICATE

I hereby certify that I am a registered Surveyor, licensed in the State of Alaska, and that in AUGUST 1978 a survey of the herein described lands was conducted under my direct supervision and that this plat is a true and accurate representation of the field notes of said survey, and that all dimensions and other details are correct according to said field notes.

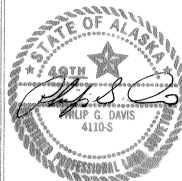

DATE 2-5-79  
SCALE 1" = 40'  
DRAWN BY PHIL DAVIS

# AMENDED WHITE SUBD.

LOT 3 OF 6  
U S SURVEY 3557  
FOR: MIKE WHITE  
BOX 439  
SITKA, ALASKA

DAVIS & ASSOCIATES  
LAND SURVEYORS  
BOX 1849  
SITKA, ALASKA 99835

DATE 8 AUGUST 1978 NAME OF SURVEYOR PHIL DAVIS PROJ. NO.  
SCALE 1" = 40' DRAWN BY B.D.